


Scara : 1 : 1000, sistem de proiectie STEREO 70

Legenda

110

Palatca

P. 1

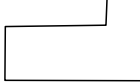

C1


35

Palatca intravilan

Palatca extravilan

Palatca intravilan

Schita cu dispunerea sectoarelor cadastrale

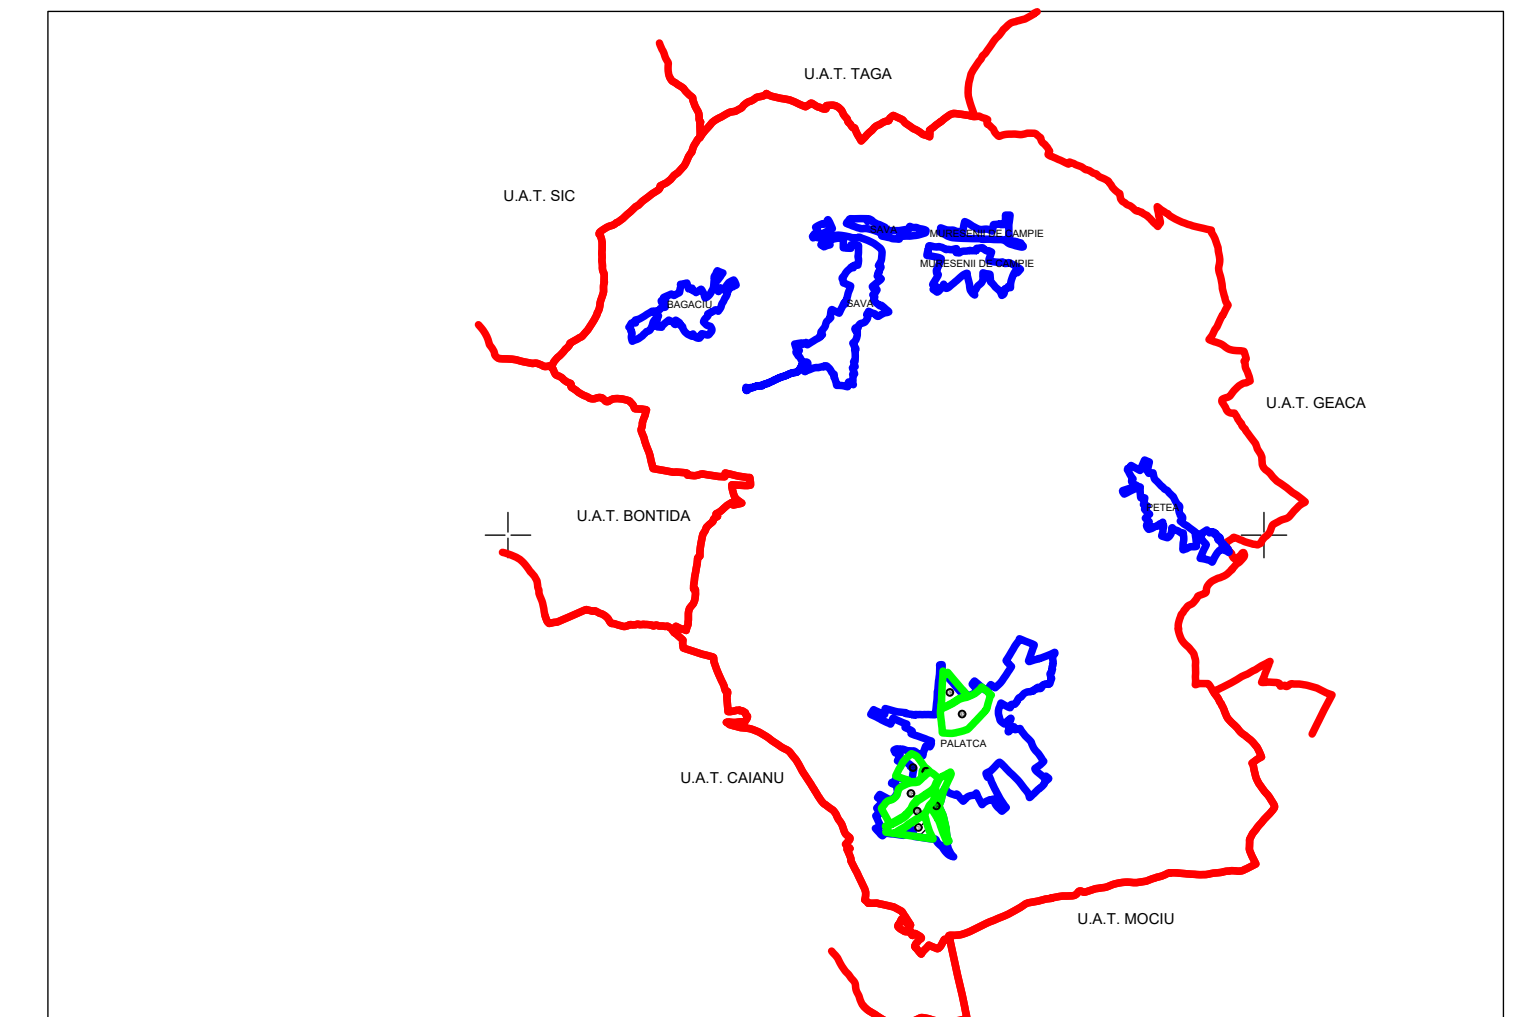

**CERTIFICAT
DE AUTORIZARE**
Clasa III
Seria RO-B-J
Nr. 2070 / 2021
GENERAL TOPO WEST SRL

GENERAL TOPO WEST S.R.L.	Ciuj-Mareș, Str. Nirajului, nr. 20, Ciuj
Executant, nume si prenume	Semnatura si stampila
ing. Sabin Claudiu STAN	
Data	23.04.2025

"Spre publicare"

P. 1