

28432

30371

30420

30419

Statie pompare SRP2a Tunari


UAT PISCU VECHI

DW 554

30367

MC 1056

Schita de asamblare a planselor

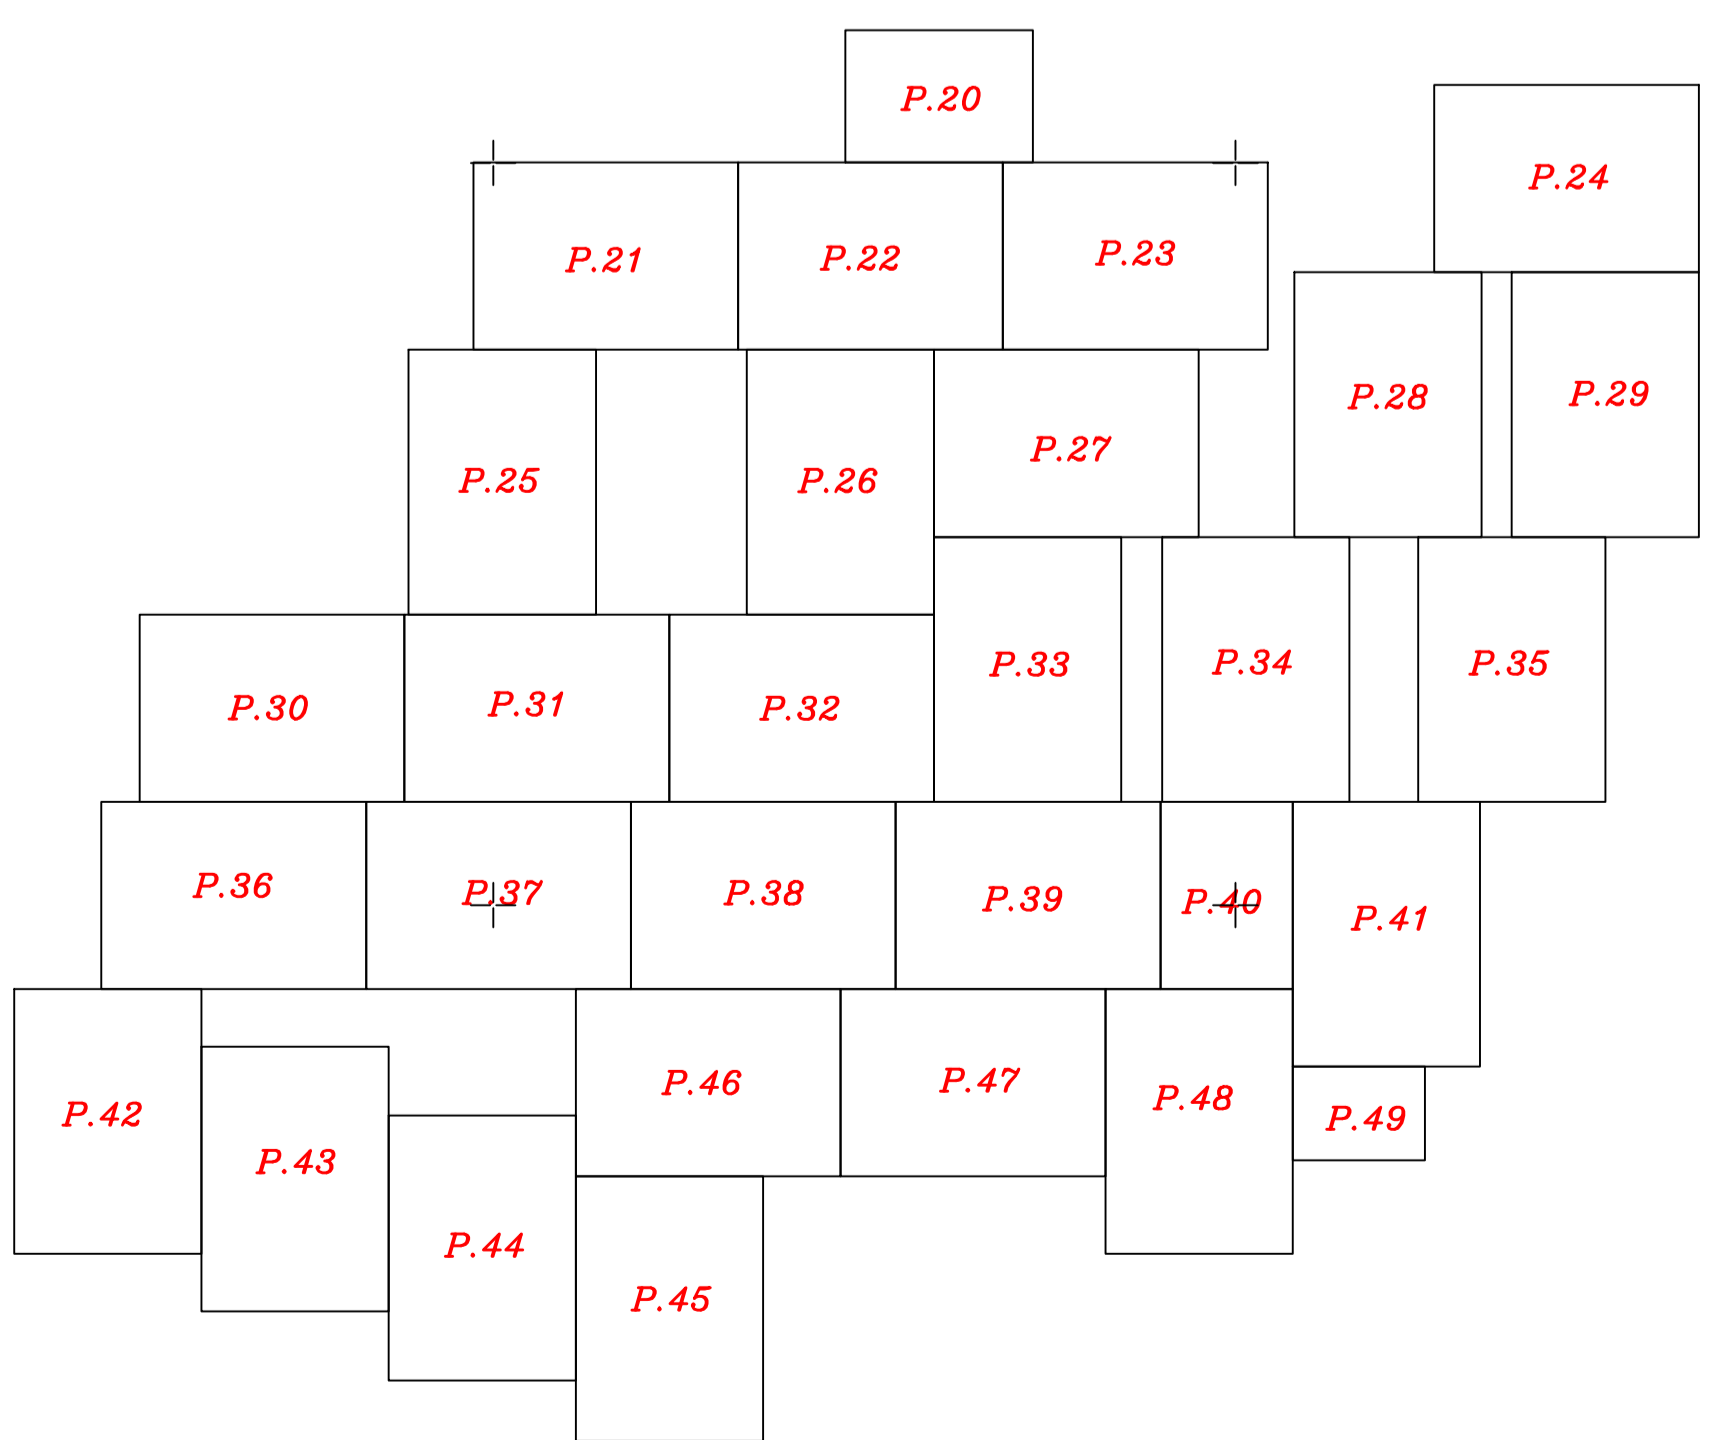

"Spre publicare"



P.48