


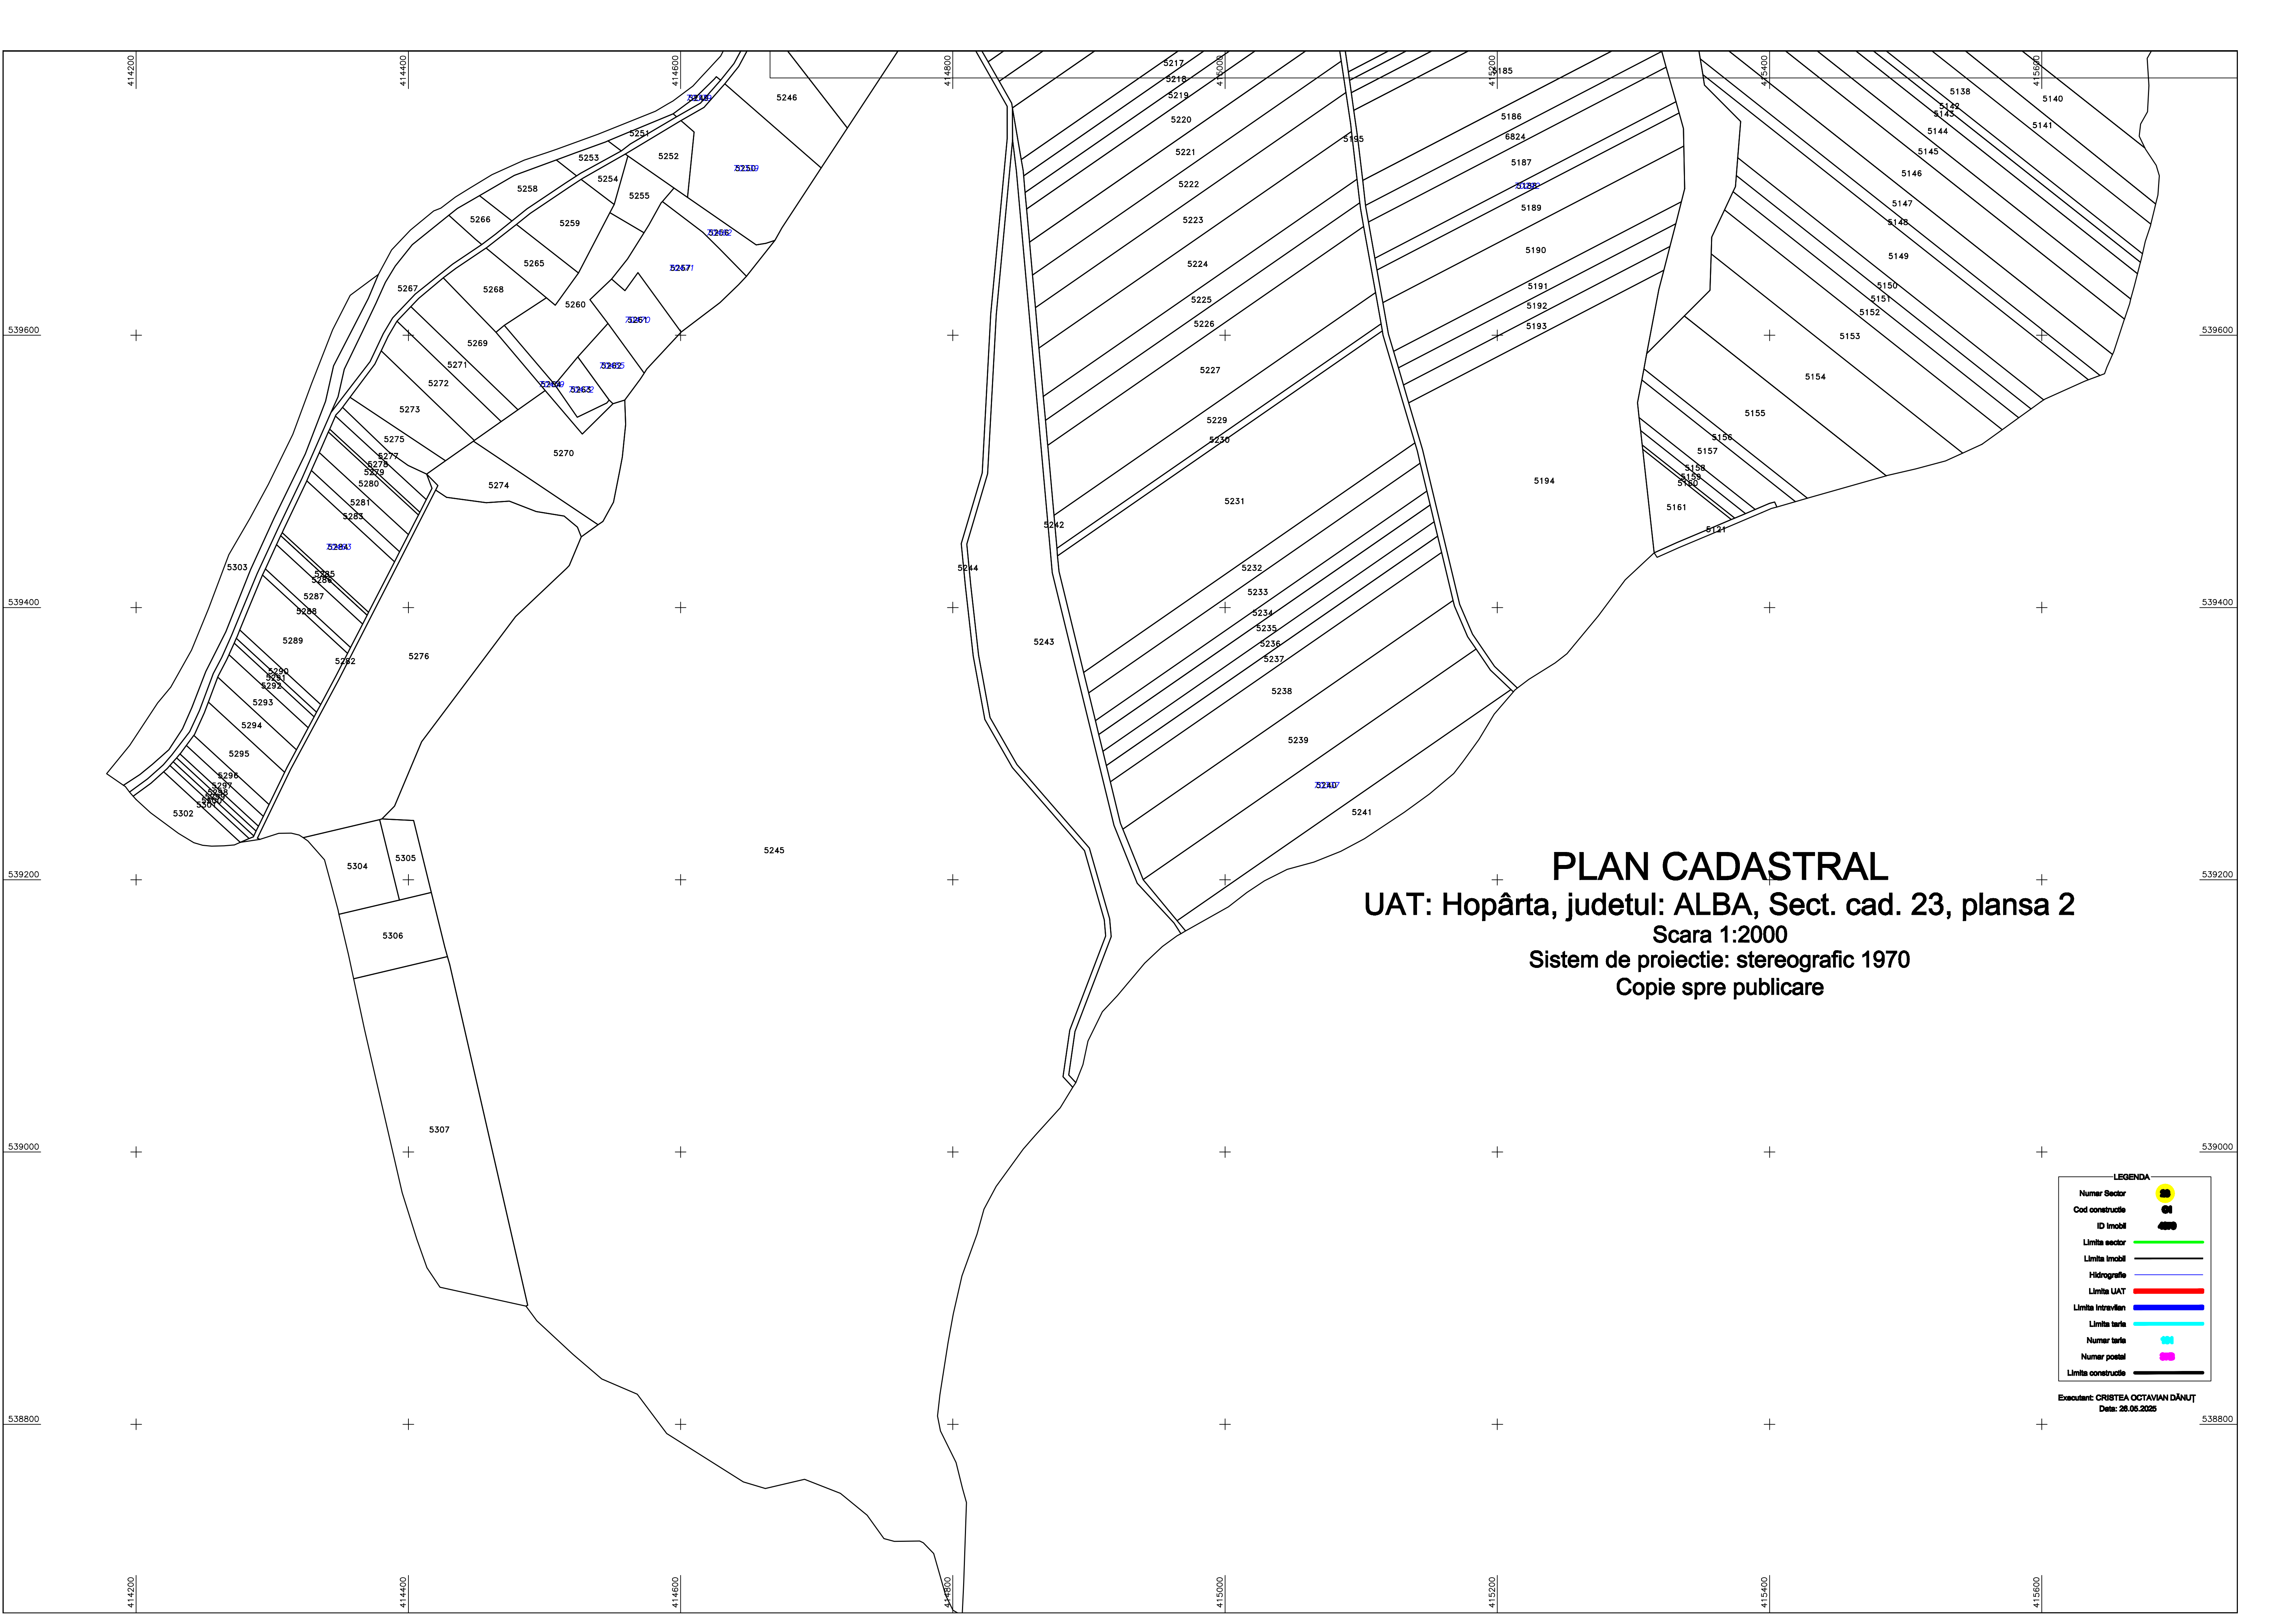

**PLAN CADASTRAL**  
**UAT: Hopârta, judetul: ALBA, Sect. cad. 23, plansa 2**  
**Scara 1:2000**  
**Sistem de proiectie: stereografic 1970**  
**Copie spre publicare**

| LEGENDA            |     |
|--------------------|-----|
| Numer Sector       | 52  |
| Cod constructie    | 01  |
| ID Imobil          | 488 |
| Limita sector      |     |
| Limita imobil      |     |
| Hidrografie        |     |
| Limita UAT         |     |
| Limita intravilan  |     |
| Limita tarla       |     |
| Numer tarla        | 001 |
| Numer postal       | 001 |
| Limita constructie |     |

Executant: CRISTEA OCTAVIAN DĂNUȚ  
Data: 26.05.2025