


PLAN CADASTRAL
 U.A.T. MIRASLAU, JUDETUL ALBA
 Sector 20
 Scara 1:2000
 Sistem de proiectie STEREO 70
 COPIE SPRE PUBLICARE

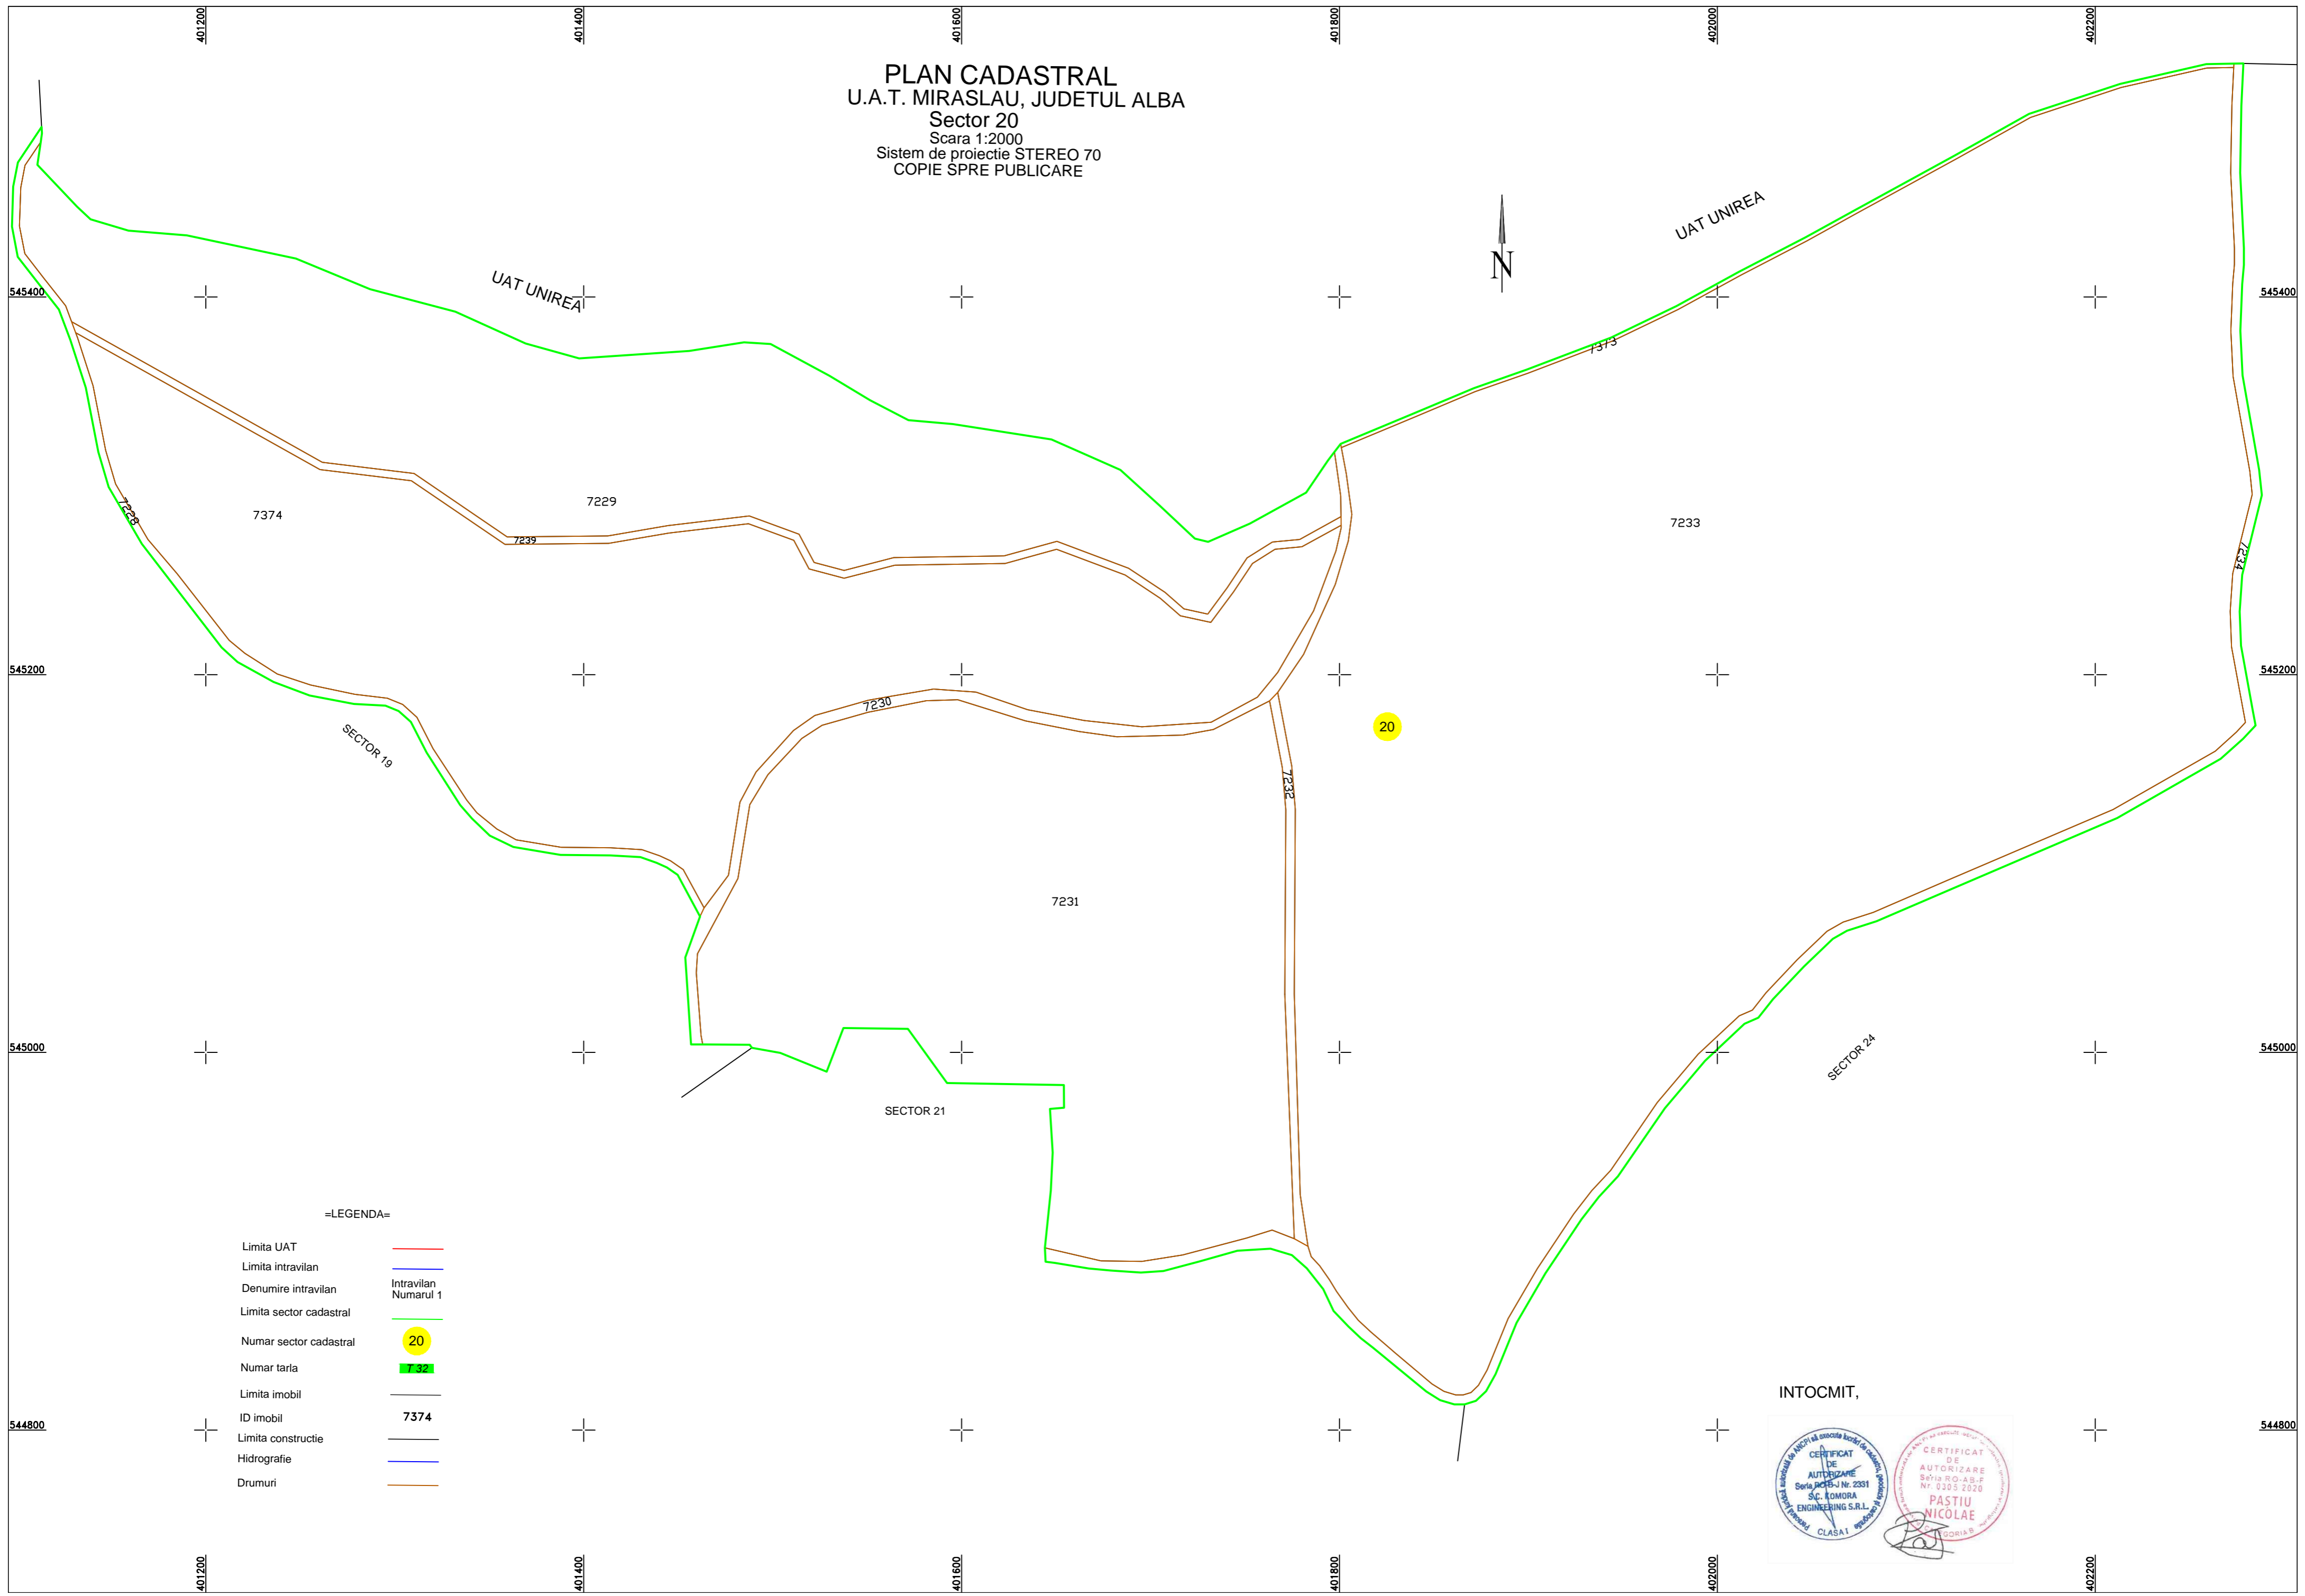

=LEGENDA=

- Limita UAT —
- Limita intravilan —
- Denumire intravilan —
- Limita sector cadastral —
- Numar sector cadastral 20
- Numar tarla 7374
- Limita imobil —
- ID imobil 7374
- Limita constructie —
- Hidrografie —
- Drumuri —

INTOCMIT,

CERTIFICAT
DE
AUTORIZARE
Societate Nr. 2351
S.C. ROMORA
ENGINEERING S.R.L.
CLASA I

CERTIFICAT
DE
AUTORIZARE
Societate Nr. 2351
S.C. ROMORA
ENGINEERING S.R.L.
CLASA I

PASTIU
NICOLAE