

PLAN CADASTRAL
UAT: Mogos judetul: ALBA, Sect. Cad. 138 plansa 1
Scara 1:1000
Sistem de proiectie: stereografic 1970
Spre publicare

530000

530000

529900

529900

529800

529800

372400

372500

372600

372700

372800

372900

372400


372500

372600

372700

372800

372900

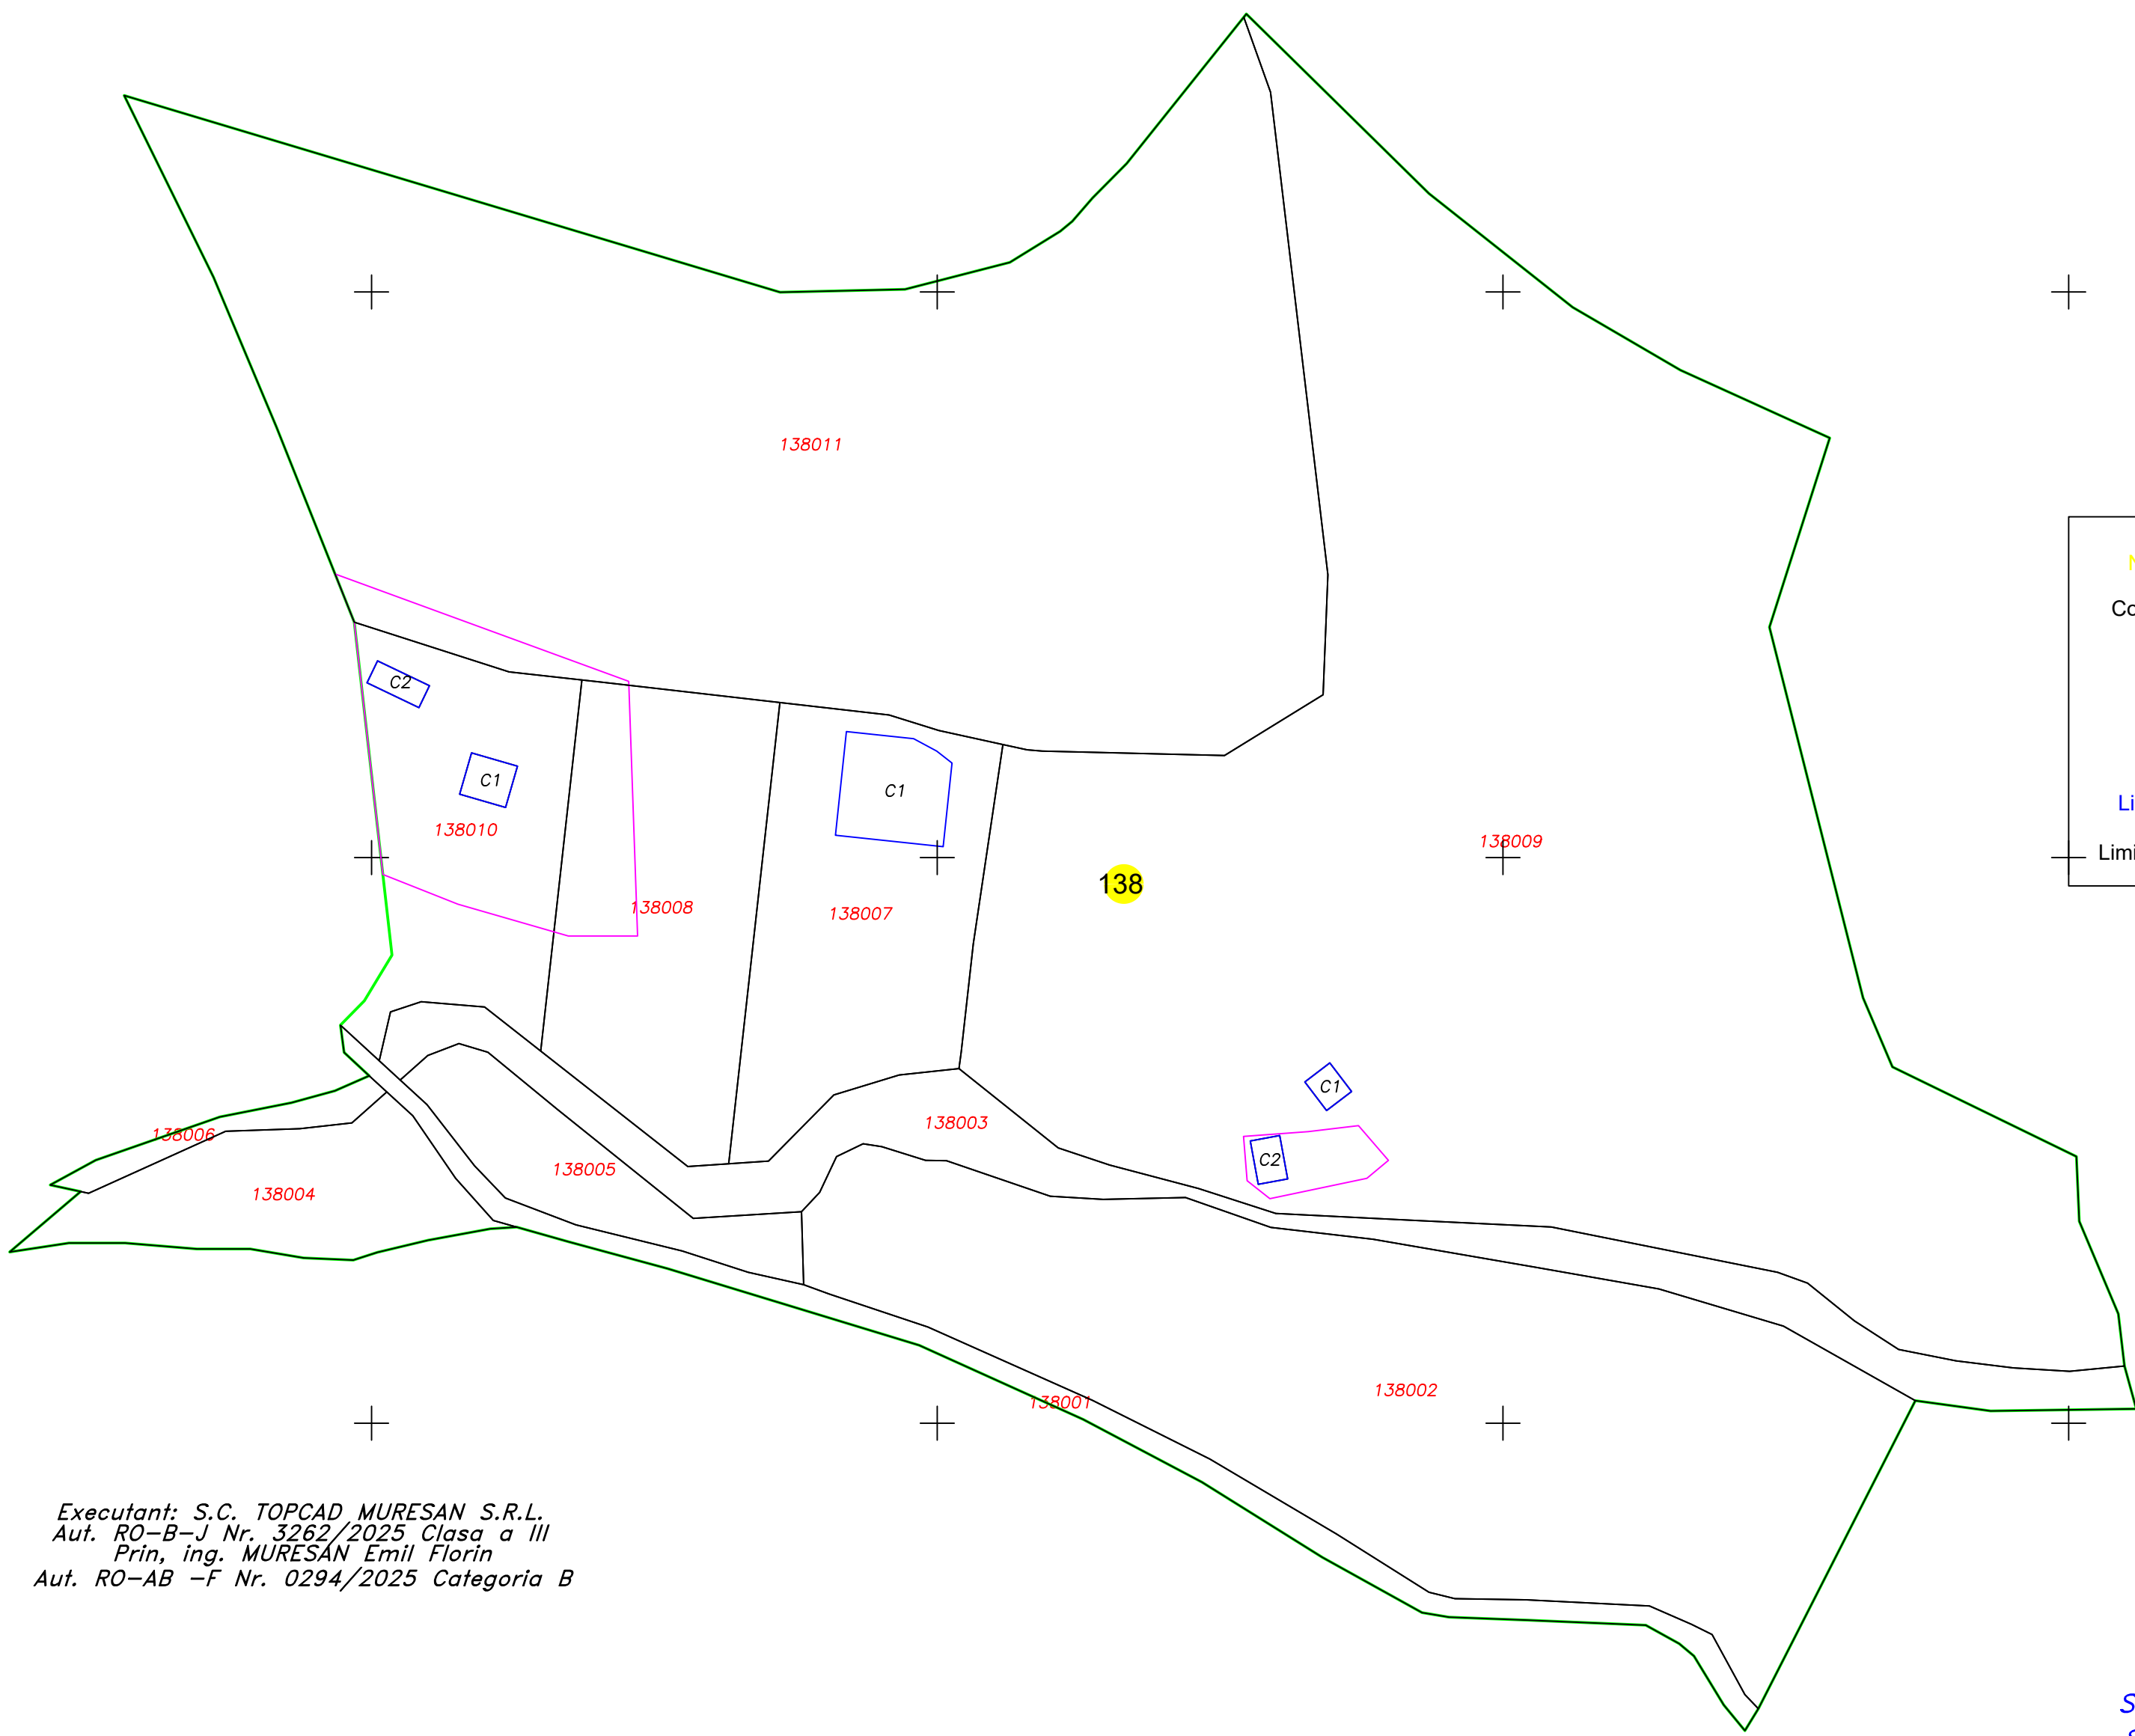

Numar Sector	1
Cod constructie	C1
ID imobil	15
Limita sector	
Limita imobil	
Limita intravilan	
Limita constructie	

Executant: S.C. TOPCAD MURESAN S.R.L.
Aut. RO-B-J Nr. 3262/2025 Clasa a III
Prin, ing. MURESAN Emil Florin
Aut. RO-AB -F Nr. 0294/2025 Categoria B

SISTEM DE PROIECTIE
STEREOGRAFIC 1970