


PLAN CADASTRAL
UAT: Sălcia, Judetul: ALBA, Sect. cad. 63, plansa 1
Scara 1:1000 A1
Sistem de proiectie: stereografic 1970
Spre Publicare

RĂUL ARIEȘ

UAT SALCIUA

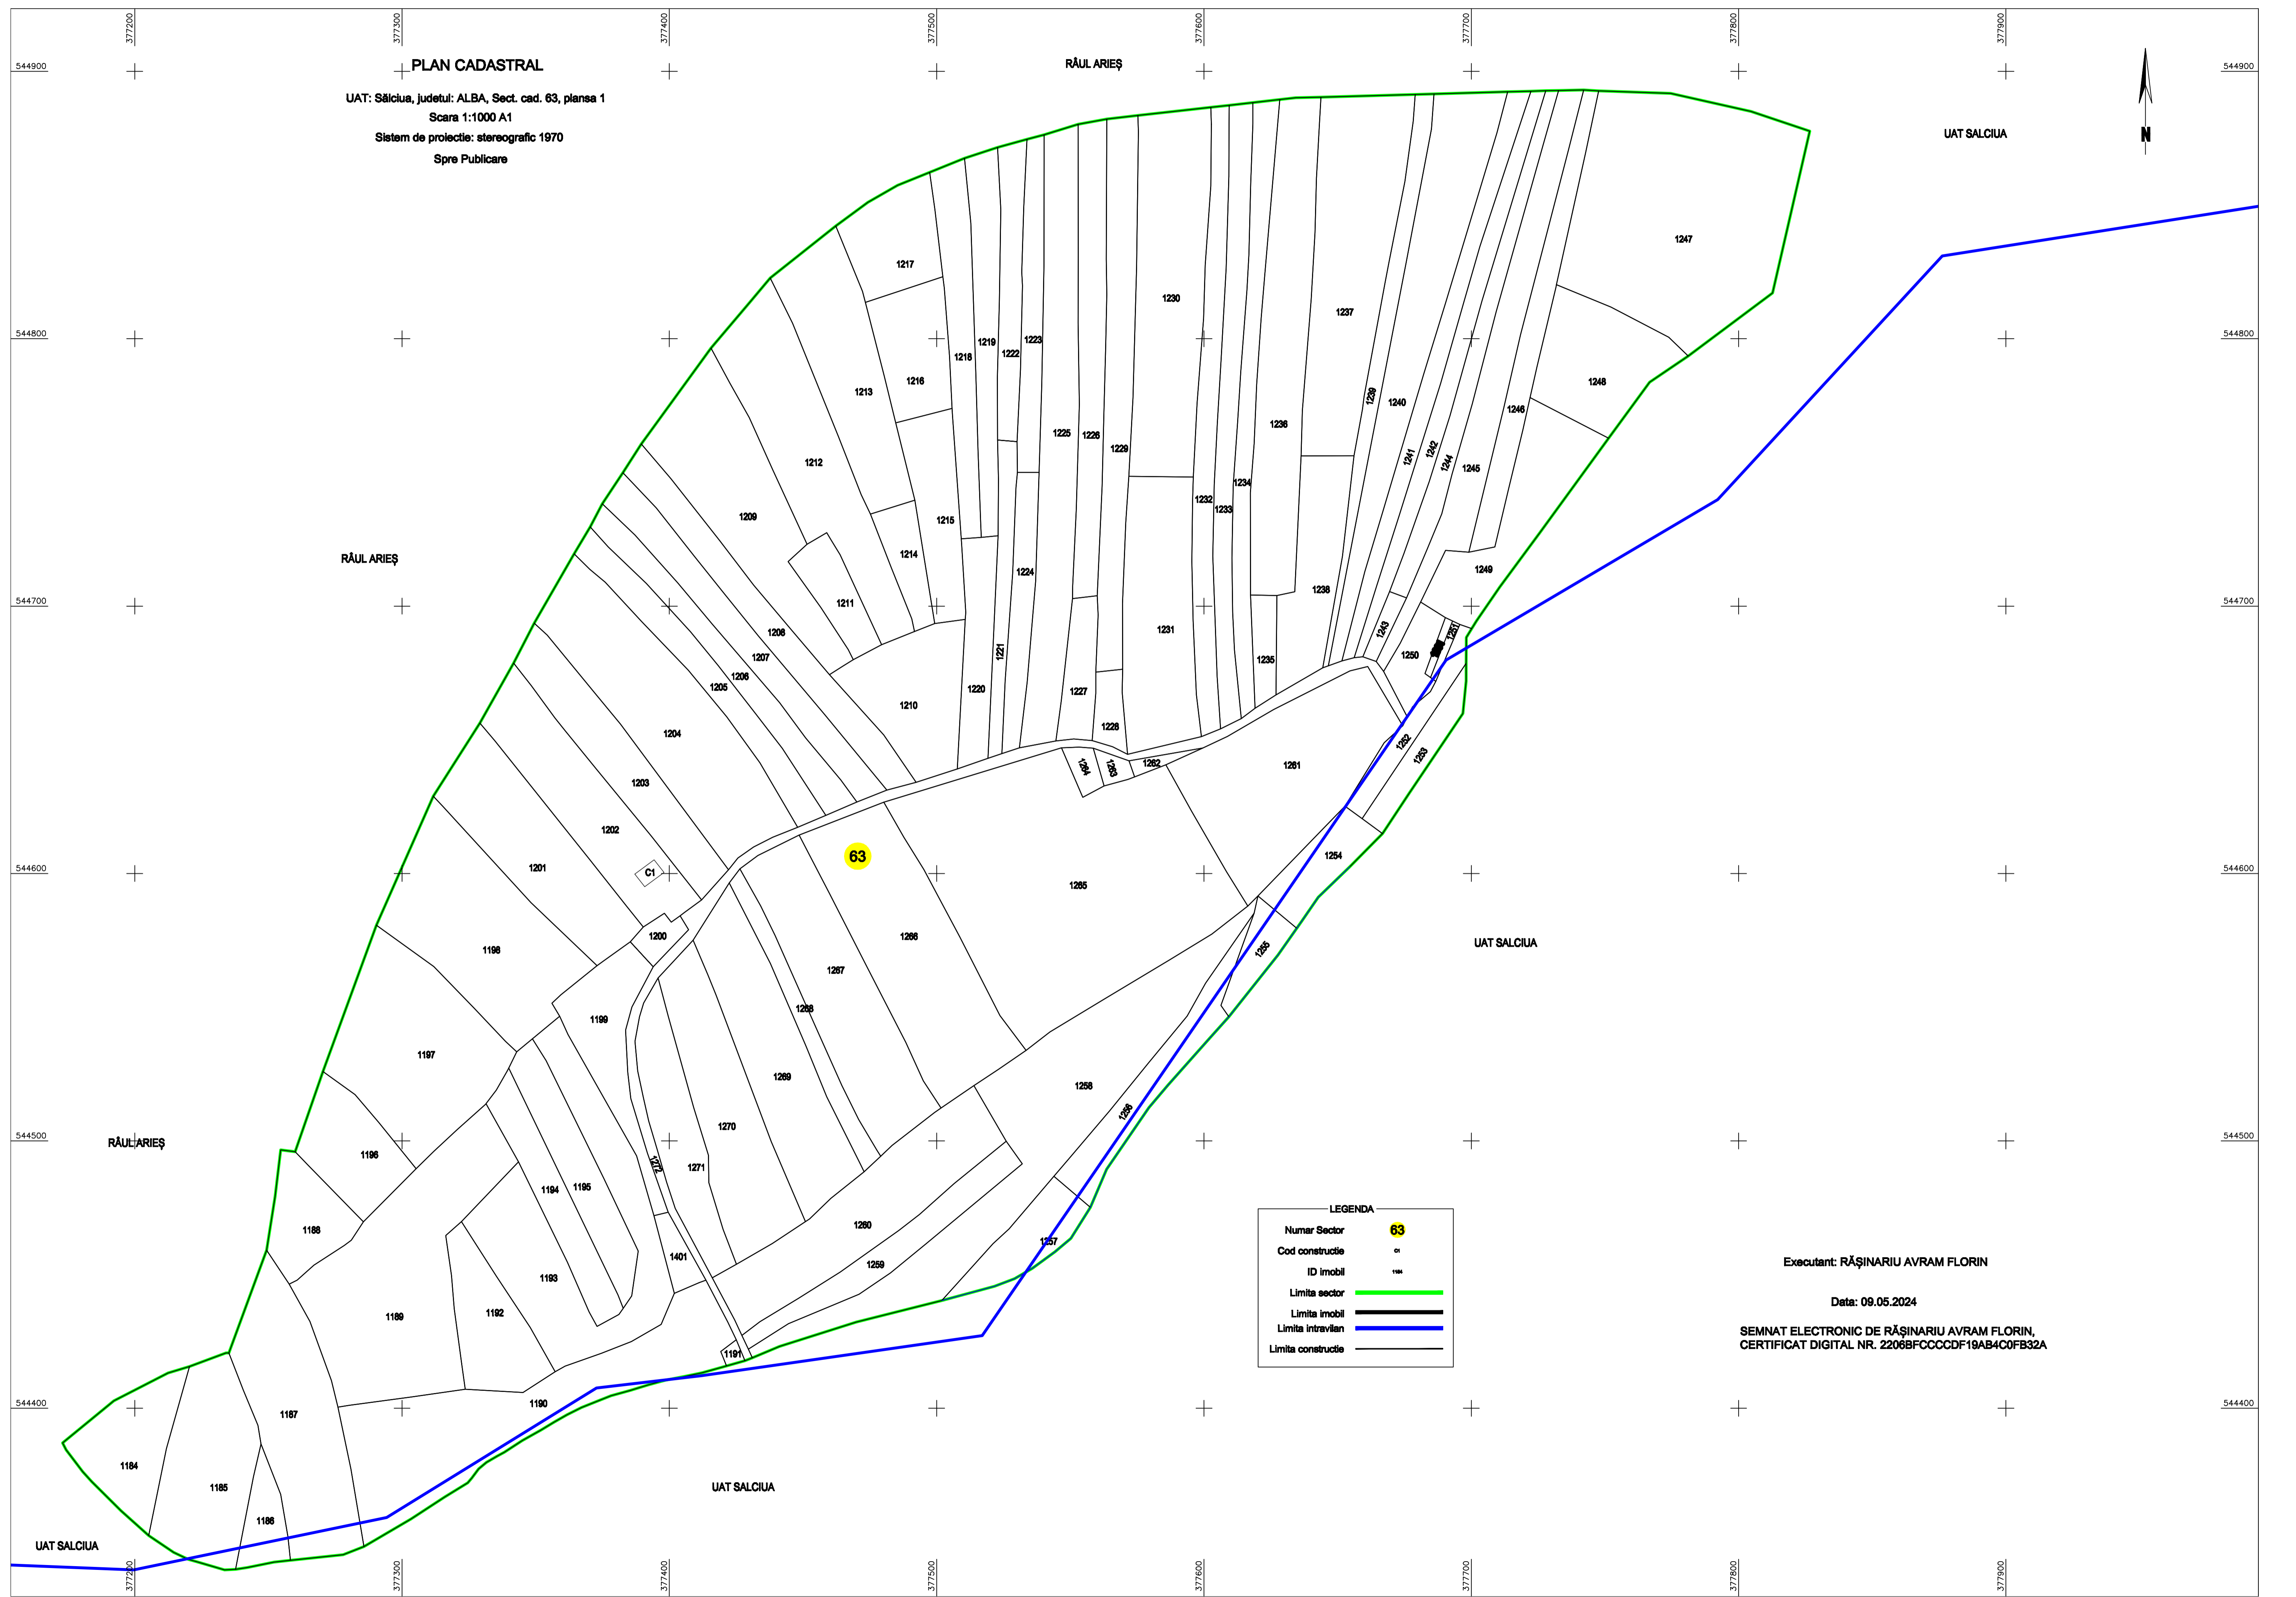

LEGENDA

Numar Sector	63
Cod constructie	C1
ID imobil	1184
Limita sector	— (green line)
Limita imobil	— (black line)
Limita intravilan	— (blue line)
Limita constructie	— (grey line)

Executant: RĂȘINARIU AVRAM FLORIN

Data: 09.05.2024

SEMNAȚ ELECTRONIC DE RĂȘINARIU AVRAM FLORIN,
CERTIFICAT DIGITAL NR. 2206BFCCCFD19AB4C0FB32A