

PLAN CADASTRAL


UAT Craiva
Judetul Arad

Sector Cadastral Nr.43

SCARA 1:2000

Sistem de proiectie: STEREO'70


INTRAVILAN
CRAIVA

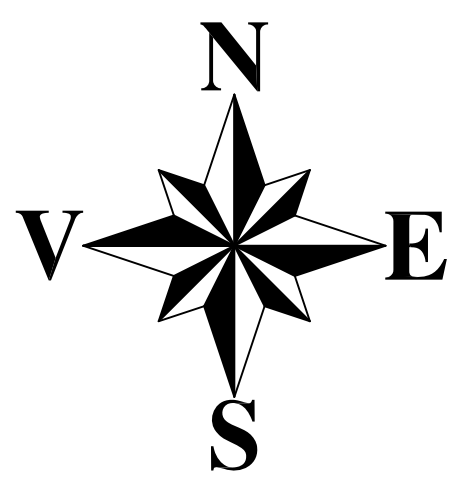

- LEGENDA:
- Limita UAT
 - Limita intravilan
 - Limita sector cadastral
 - Limita satru
 - Limita inotul
 - Limita construite
 - 14 Numar taris 101
 - 1293 Numar sector cadastral
 - ID imobil

Executant:
SC TOPOVAS PLAN SRL
Data: 2025

Inregistrare sistematica, UAT Craiva, sector cadastral nr.43, 2025
COPIE SPRE PUBLICARE

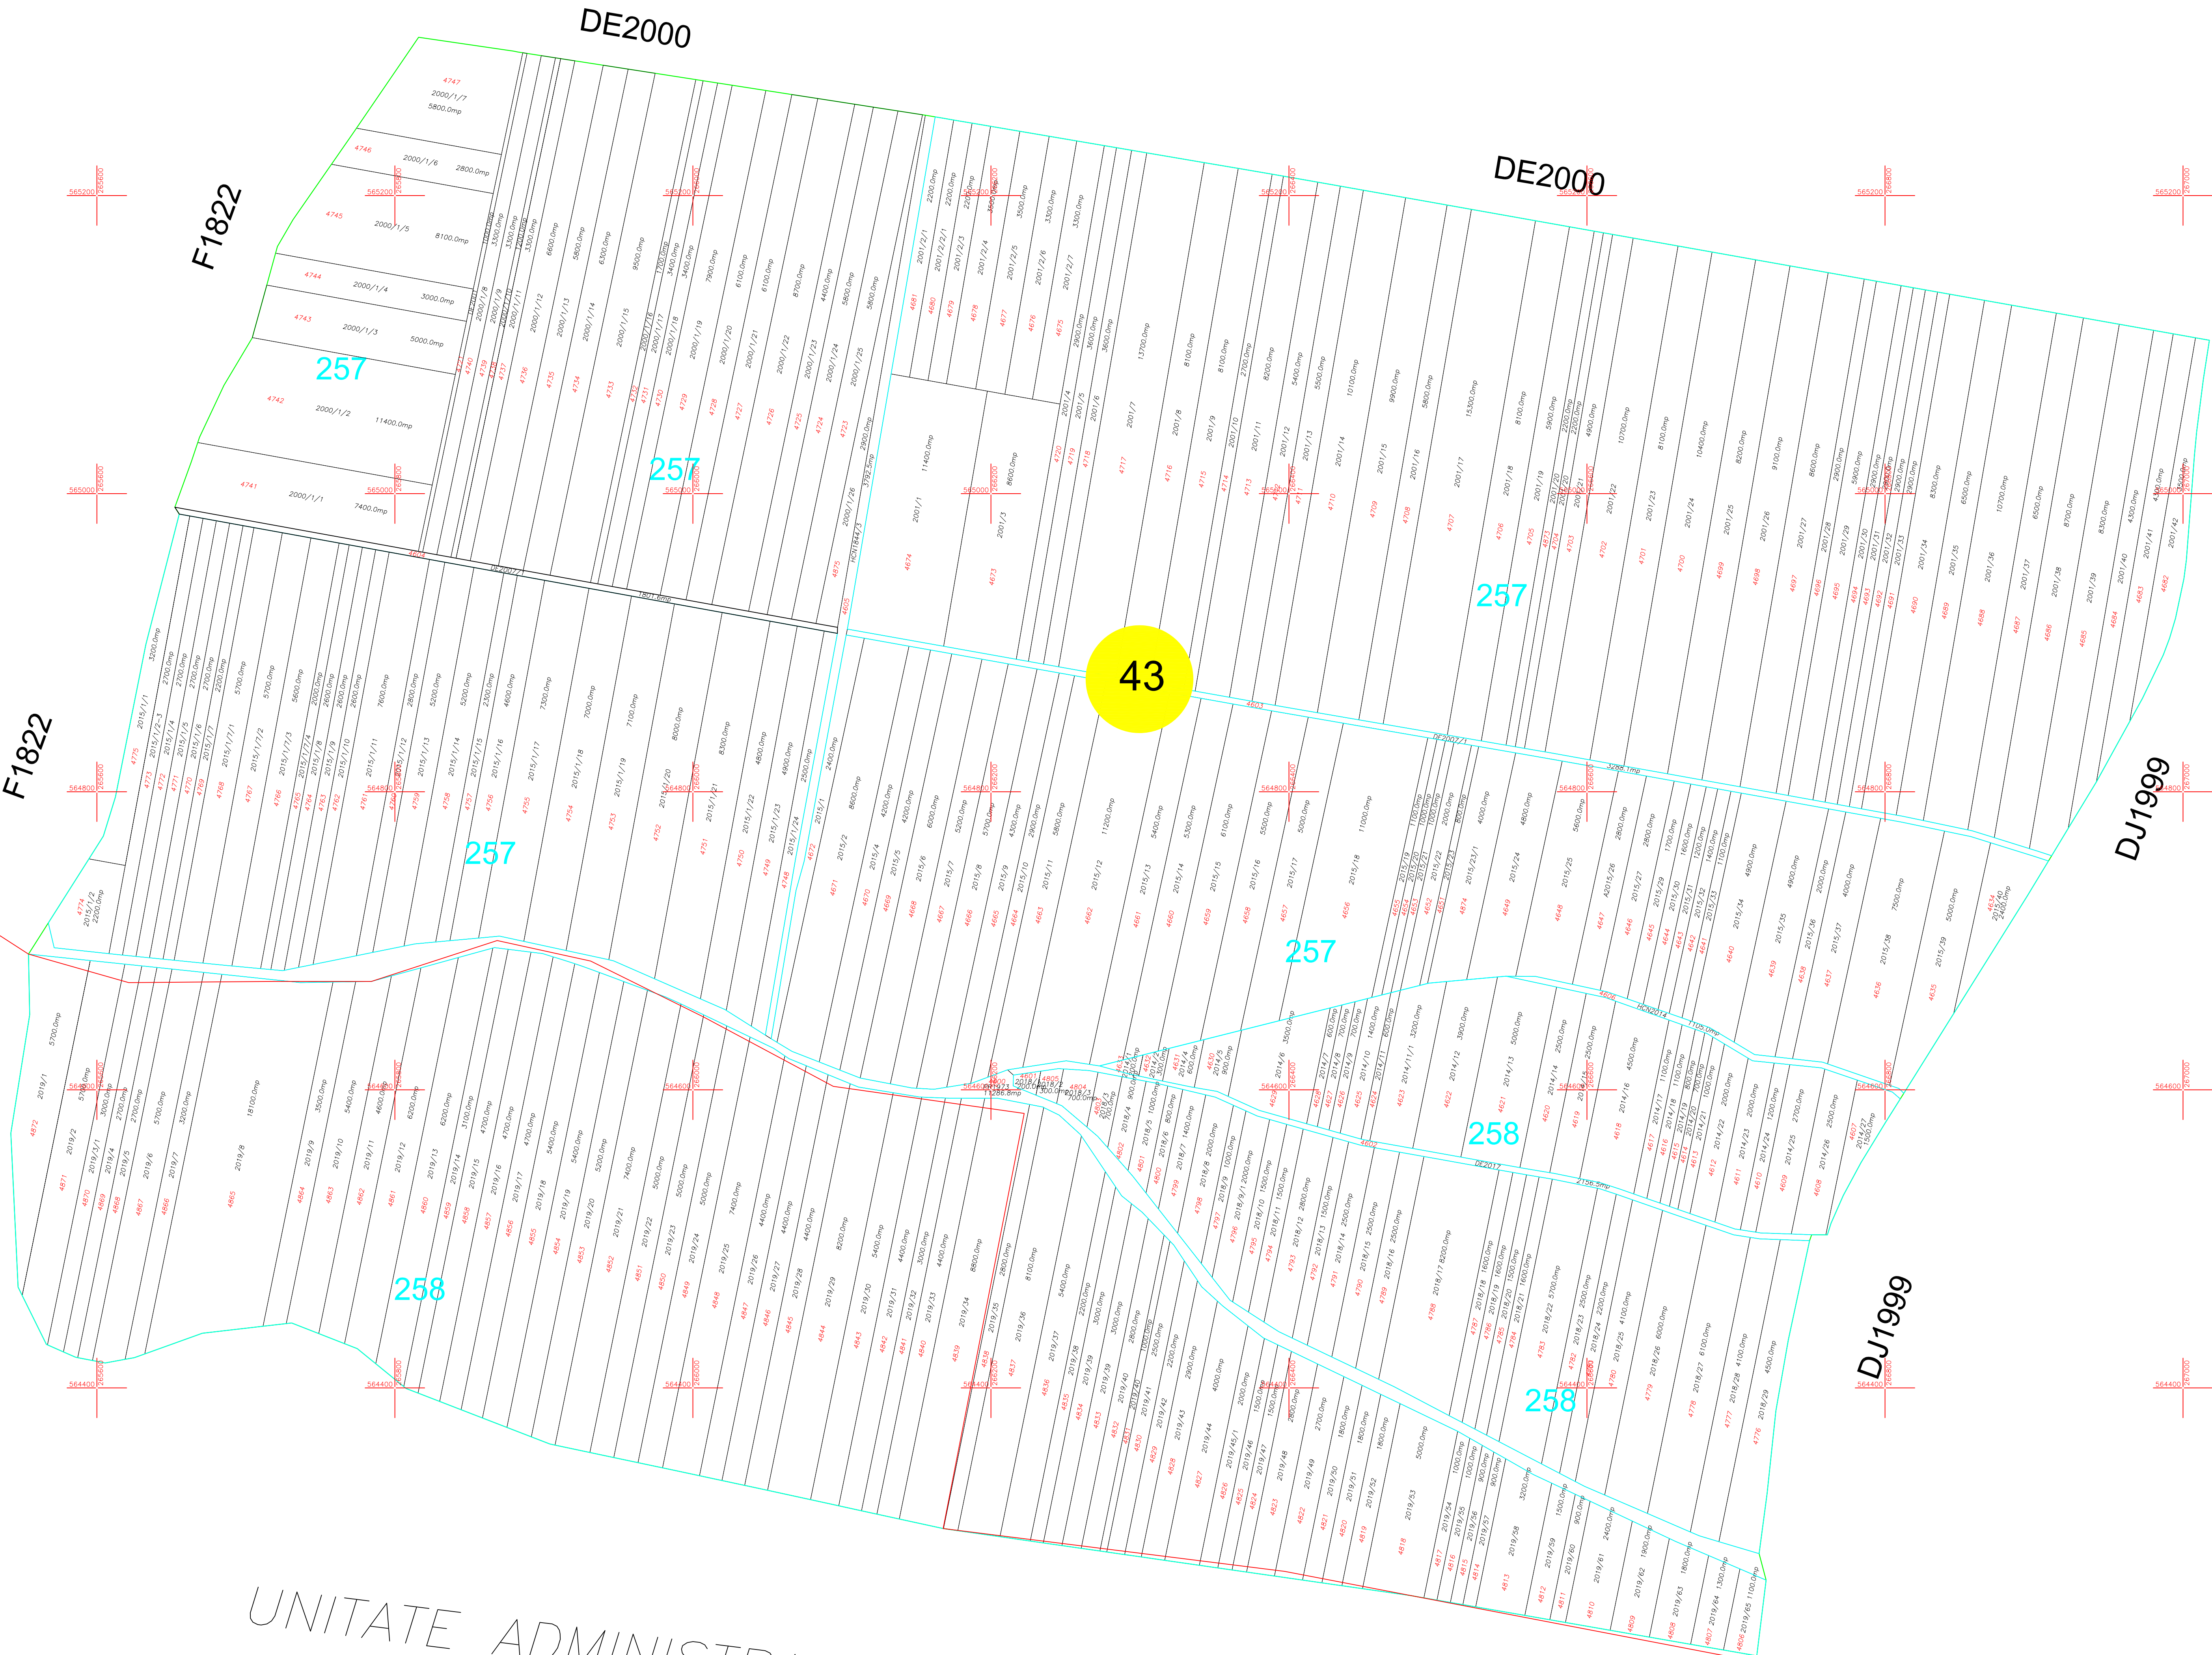

UNITATE ADMINISTRATIV TERITORIALA BELIU

Schita de dispunere a sectoarelor cadastrale

