



PLAN CADASTRAL
Scara : 1:2000 sistem de proiecție STEREO 70
Judetul : ARAD
UAT : SECUSIGIU
Sectorul cadastral : 45



Schita cu dispunerea sectoarelor cadastrale

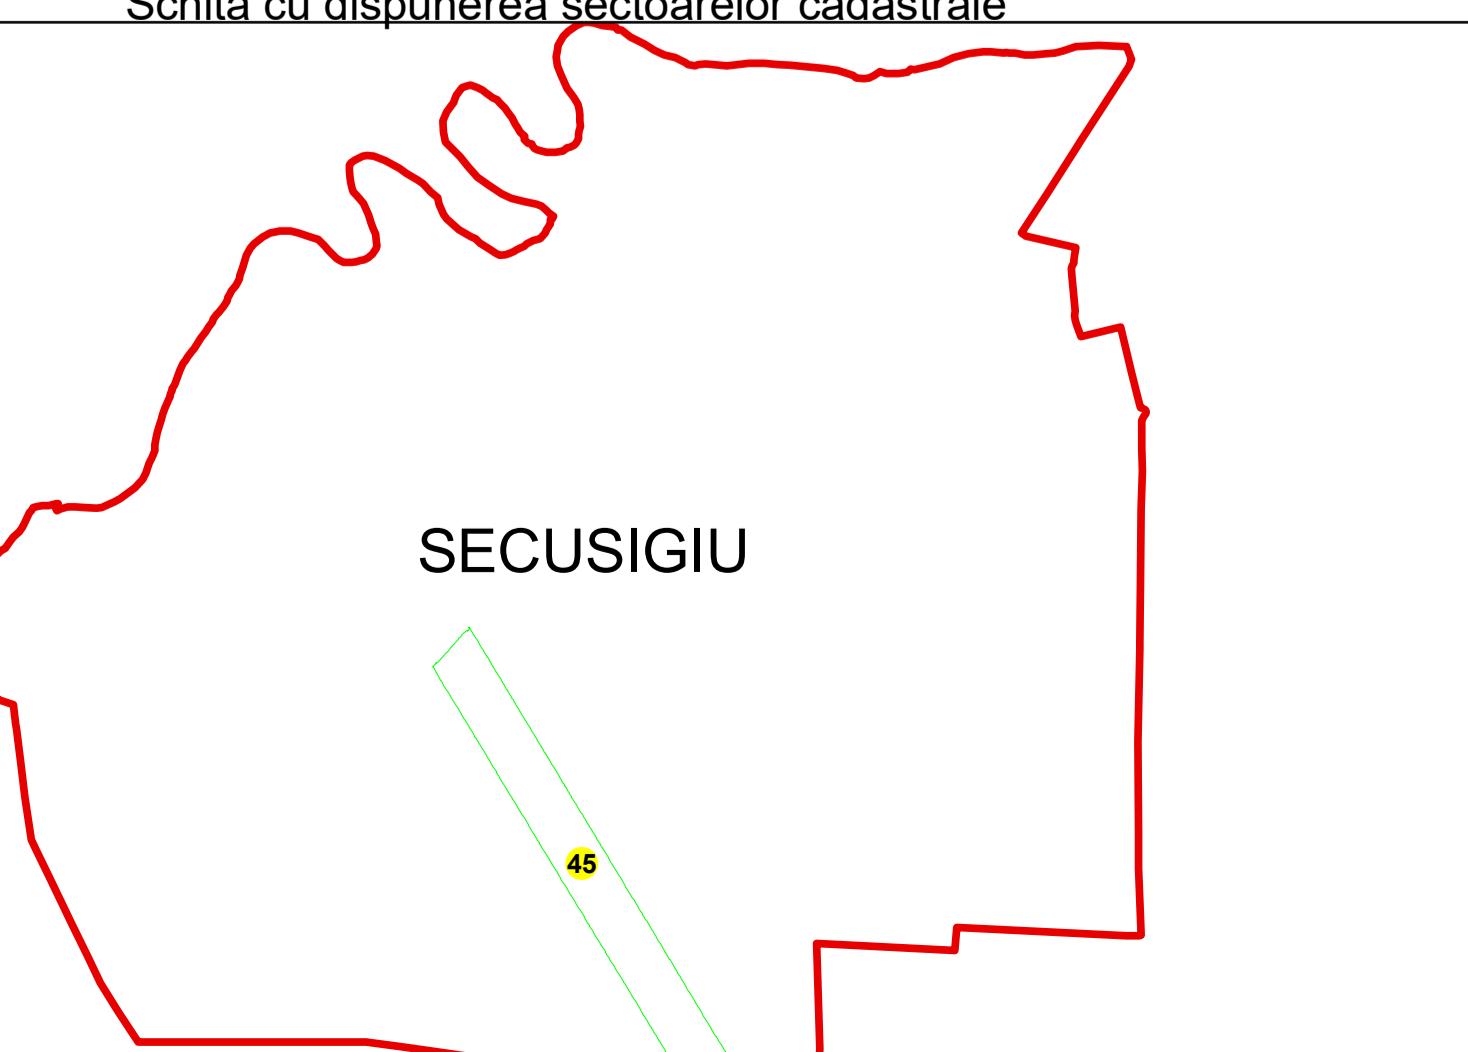

Schema cu dispunerea planelor

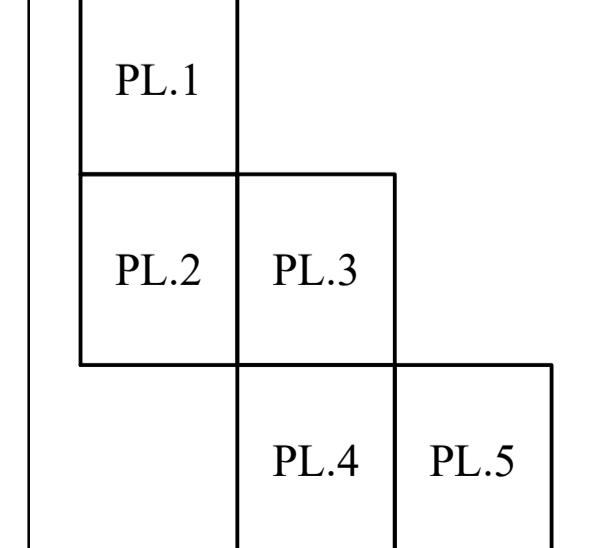

- Legenda**
- [Red Box] SECUSIGIU LIMITA U.A.T.
 - [Red Box] PECICA LIMITA_UAT_Veche
 - [Blue Box] Secusigiu LIMITA INTRAVILAN
 - [Green Box] 45 SECTOR CADASTRAL
 - [Purple Box] LIMITATARLA
 - [White Box with black border] 5098 LIMITA MOBIL
 - [White Box with black border] C1 LIMITA CONSTRUCTIE
 - Hidrografe
 - Numar postal