



PLAN CADASTRAL
UAT BUDEASA, judetul ARGEŞ
Sector cadastral nr. : 18
Scara 1:1000
Sistem de proiectie STEREO 70
Plansa 1/2

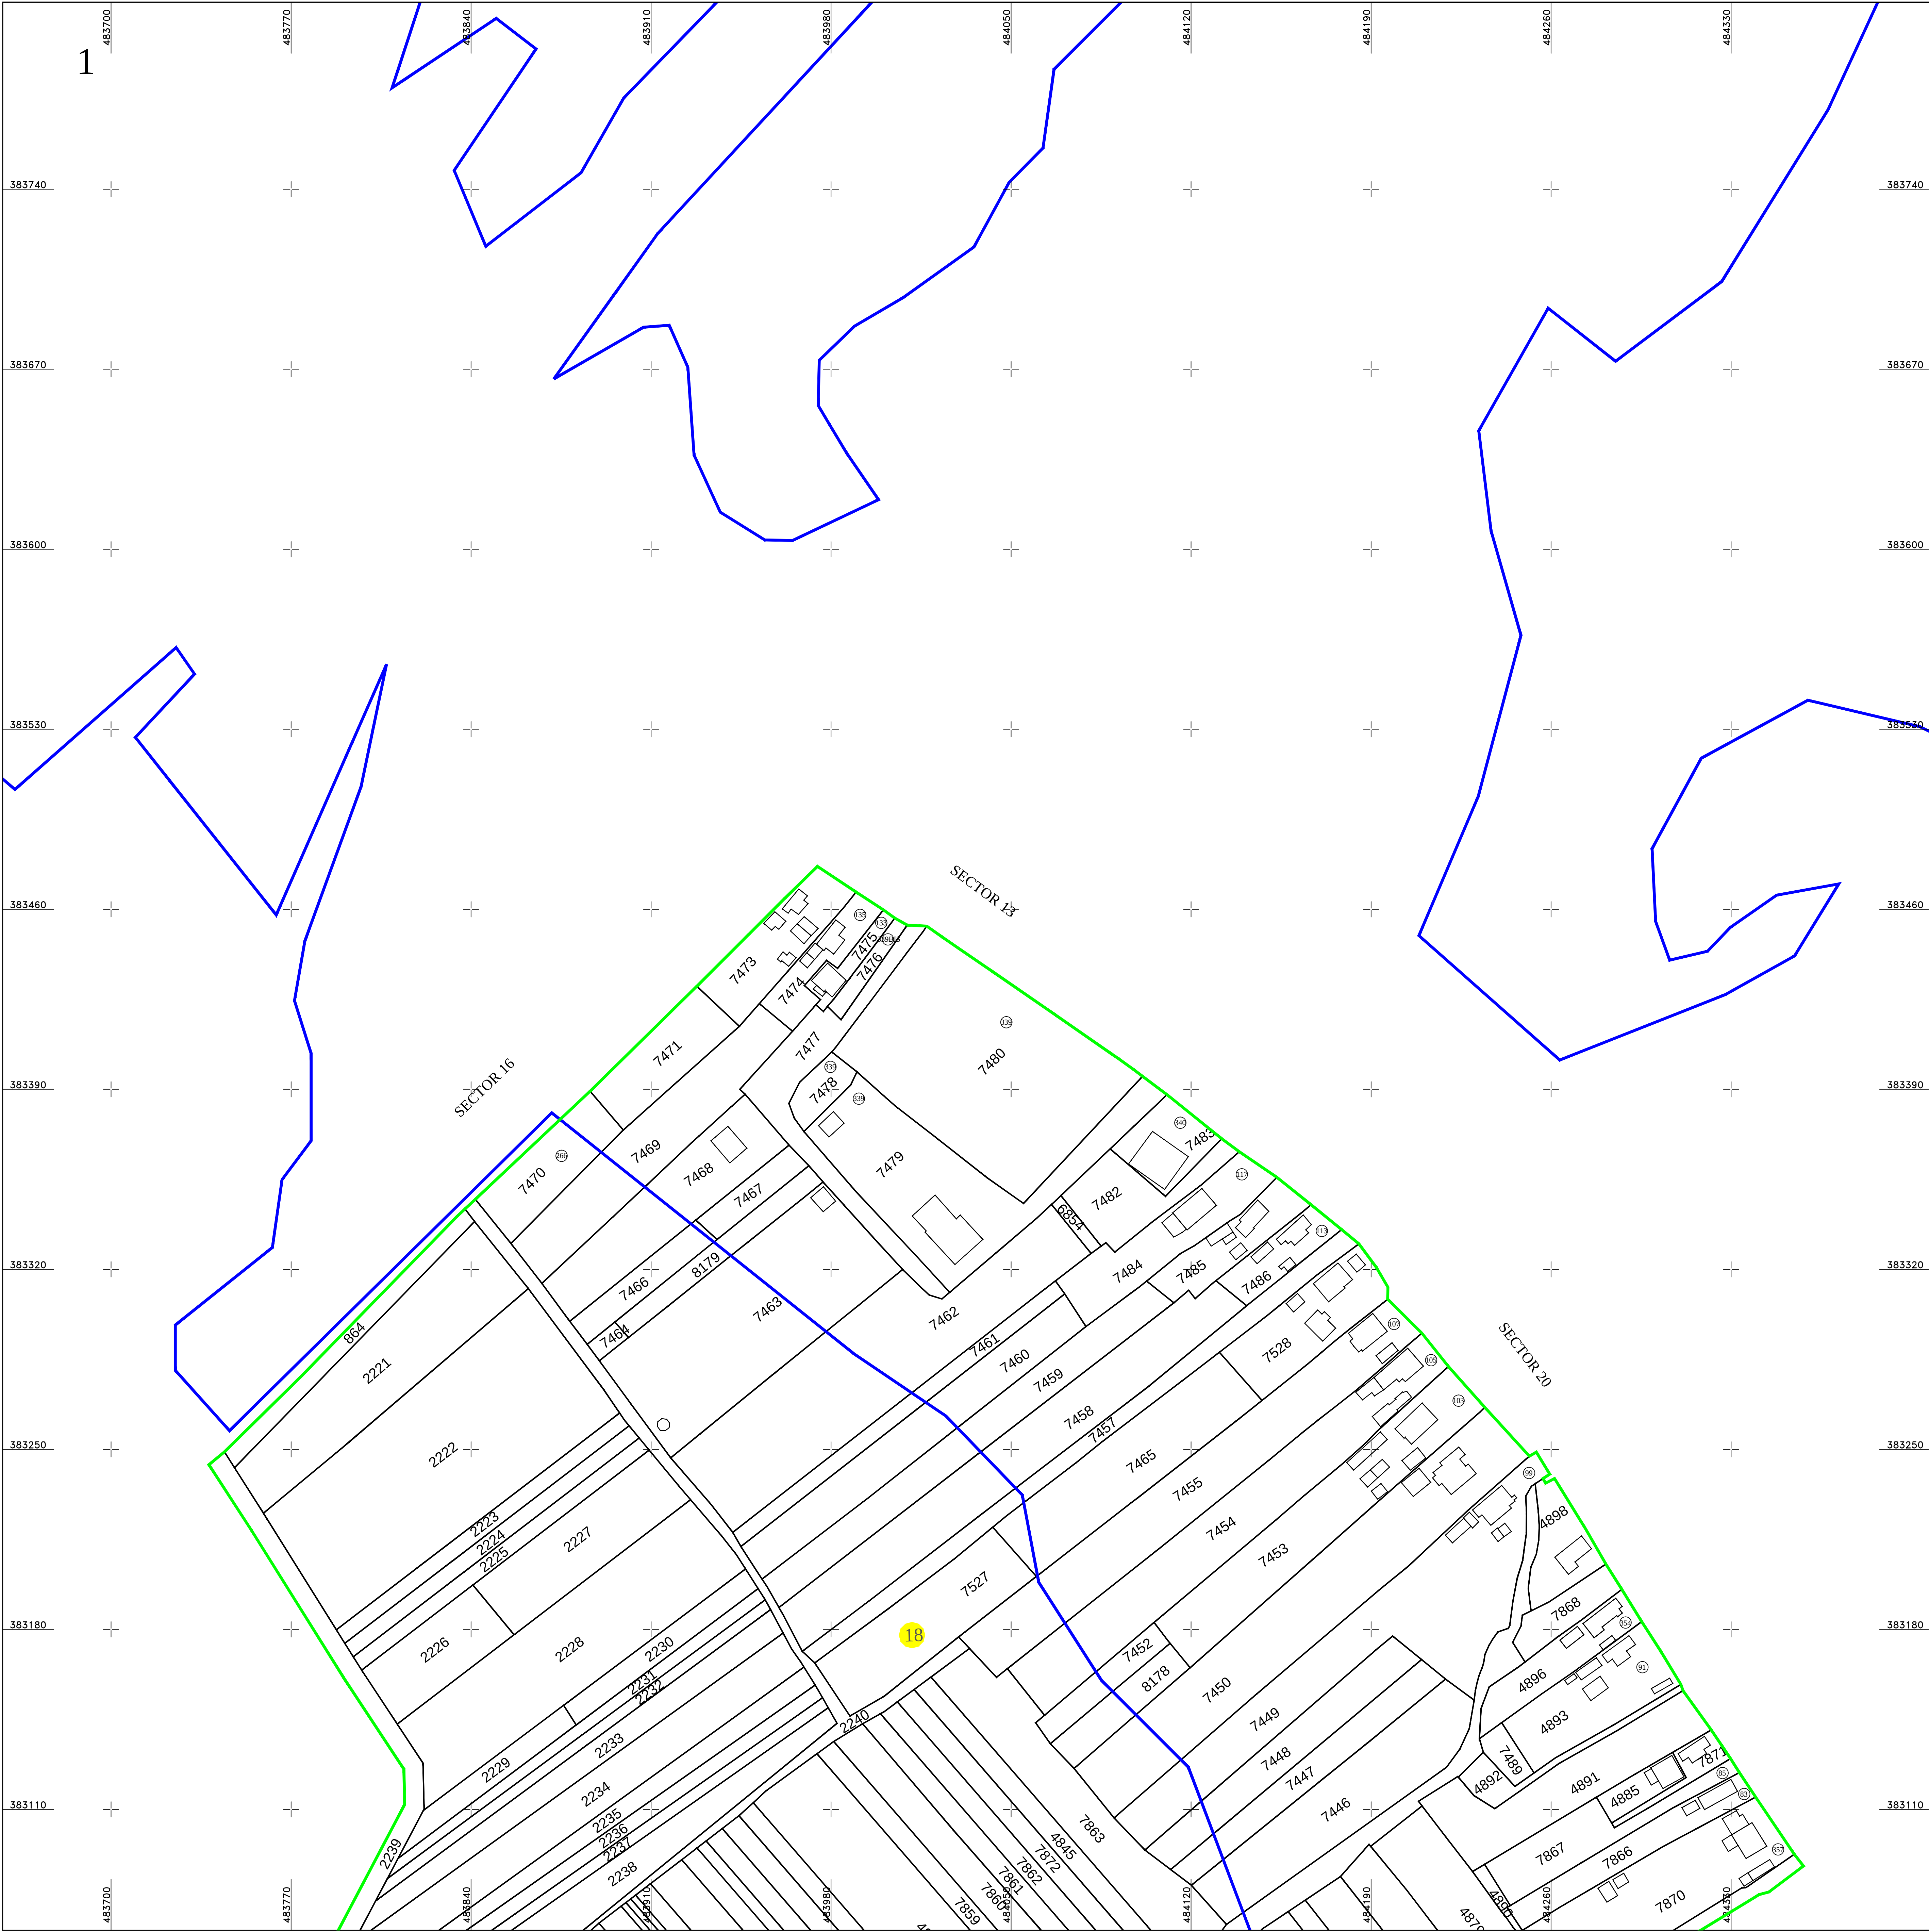


Schita dispunerii planselor

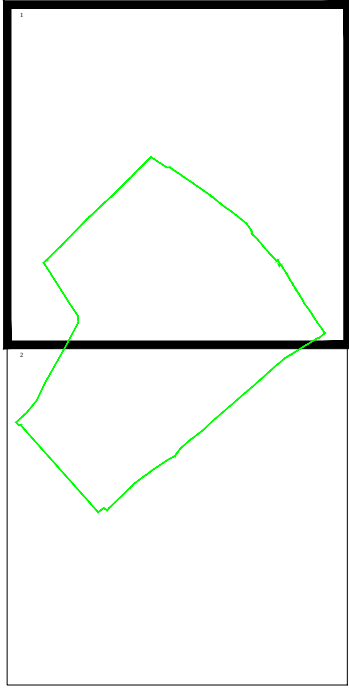

LEGENDĂ

18	Numar sector cadastral
ARGEŞ	Judet
BUDEASA	UAT
BUDEASA	Localitati
PLAN CADASTRAL	Titlu
Sector cadastral nr. 18	Subtitluri, Sector cadastral
1:1000	Scara
2199	ID

	Limita UAT
	Limita sectoarelor cadastrale
	Limita intravilan
	Limita imobil
	Limita constructiilor cu caracter permanent

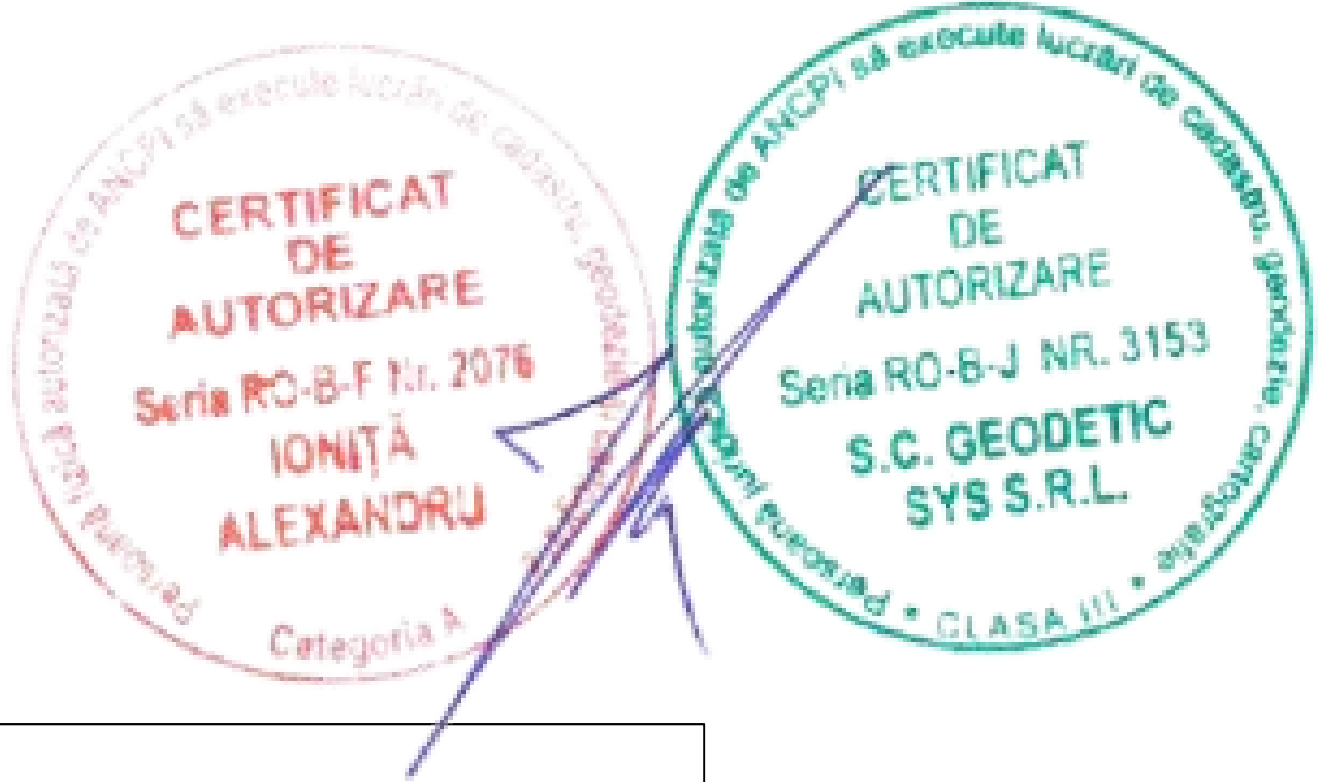

Documente spre publicare

ANCPI
Servicii de înregistrare sistematică în Sistemul Integrat de Cadastru și Carte Funciară a imobilelor situate in UAT Budeasa, județul Argeş
S.C. GEODETIC SYS S.R.L. Data August 2025