

PLAN CADASTRAL


UAT BUDEASA, judetul ARGEȘ

Sector cadastral nr. : 1


Scara 1:1000

Sistem de proiectie STEREO 70

Plansa 3/5

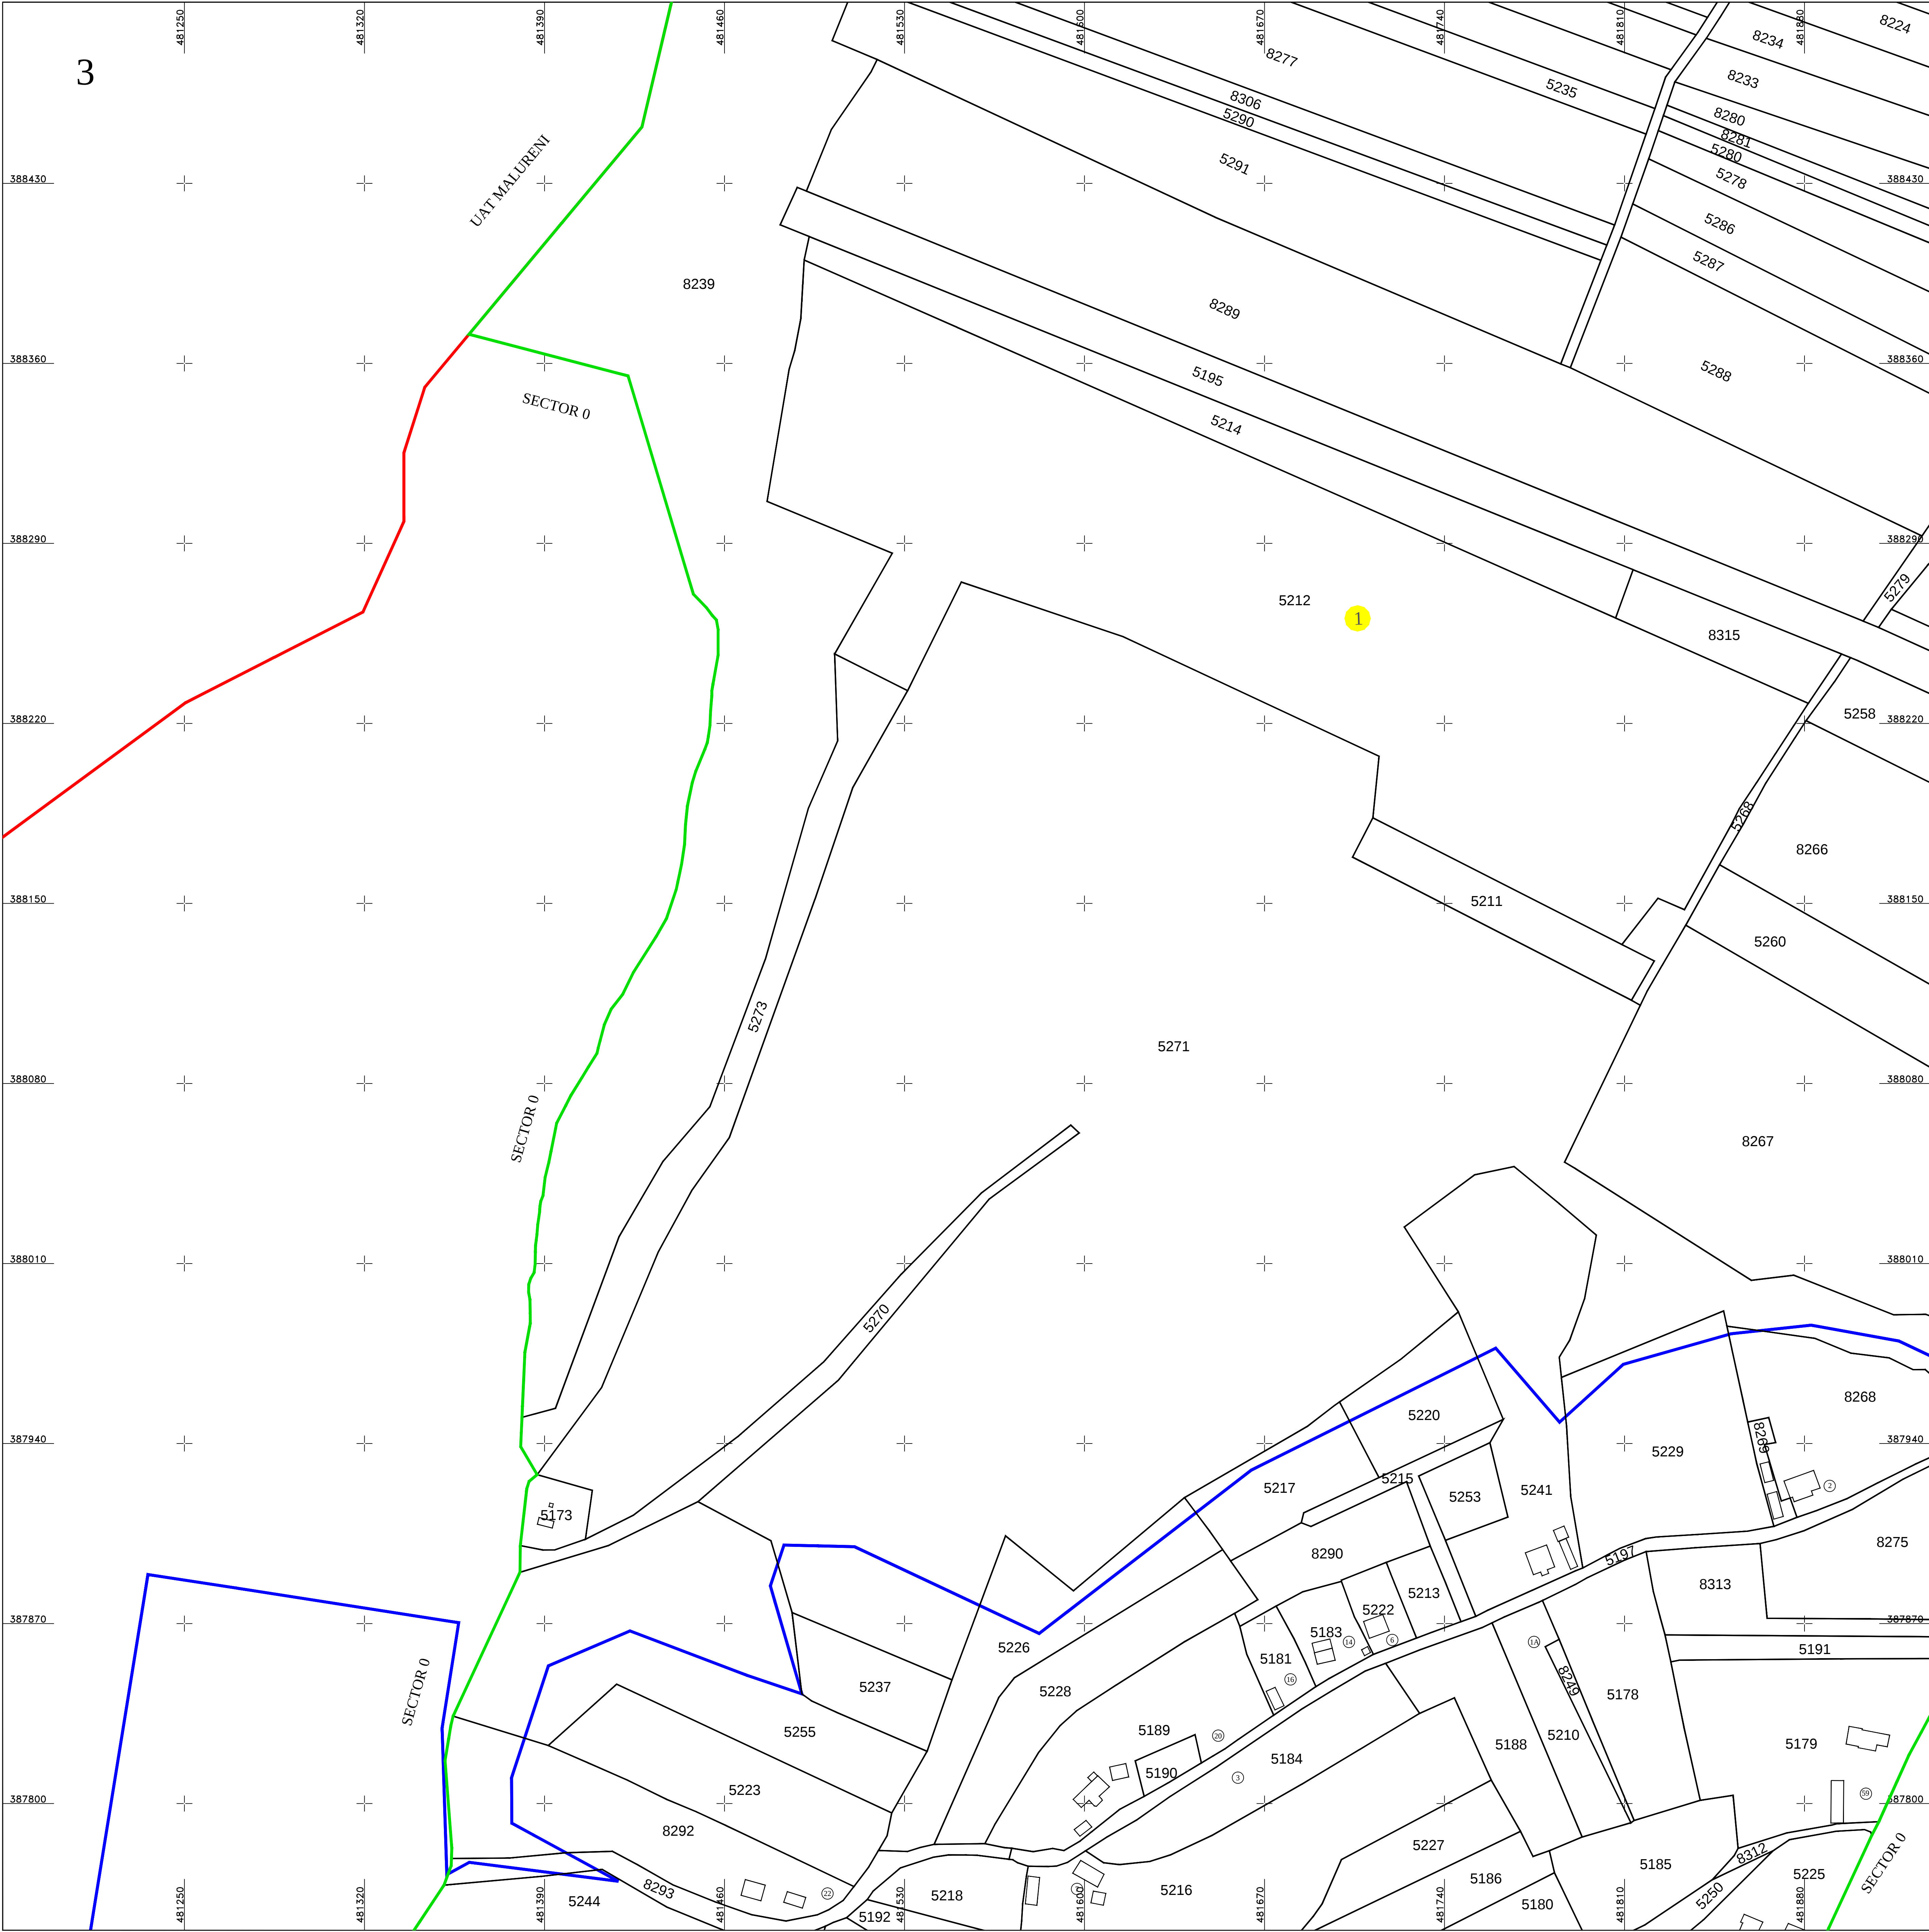


Schita dispunerii planselor

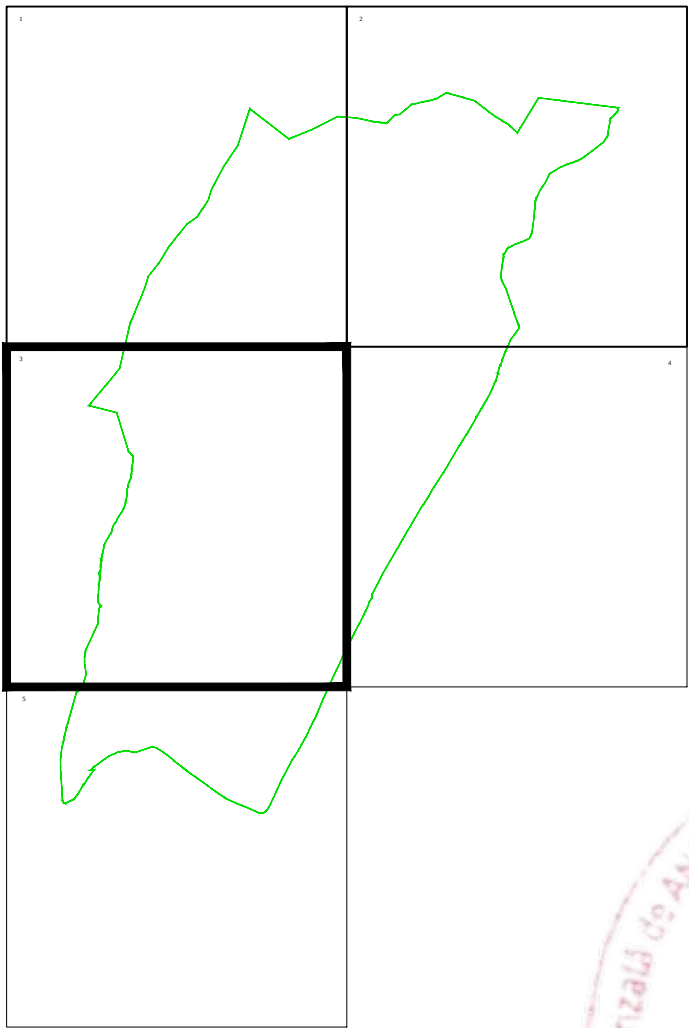

LEGENDĂ

1	Numar sector cadastral
ARGEȘ	Judet
BUDEASA	UAT
BUDEASA	Localitati
PLAN CADASTRAL	Titlu
Sector cadastral nr. 1	Subtitluri, Sector cadastral
1:1000	Scara
99	ID

—	Limita UAT
—	Limita sectoarelor cadastrale
—	Limita intravilan
—	Limita imobil
—	Limita constructiilor cu caracter permanent

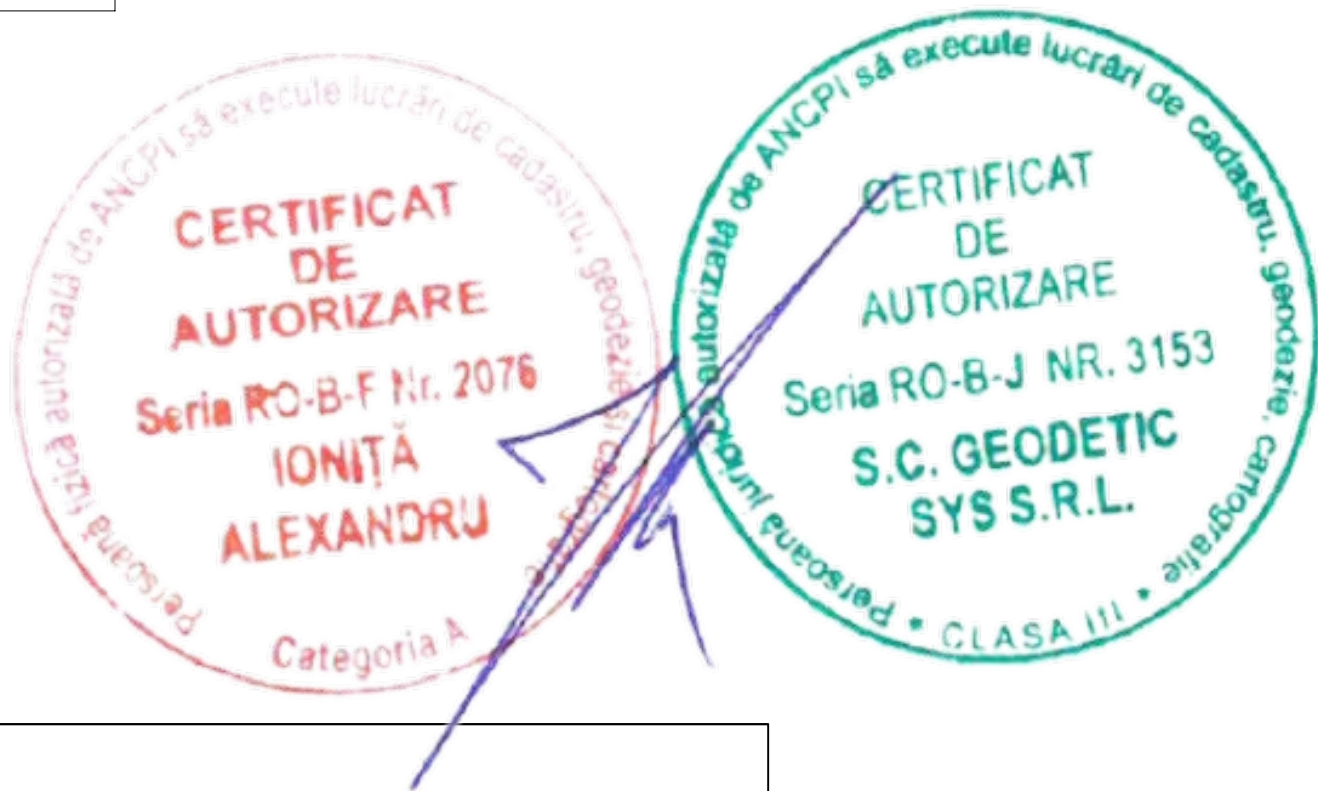

Documente spre publicare

ANCPI
Servicii de înregistrare sistematică în Sistemul Integrat de Cadastru și Carte Funciară a imobilelor situate in UAT Budeasa, județul Argeș
S.C. GEODETIC SYS S.R.L. Data Septembrie 2025