

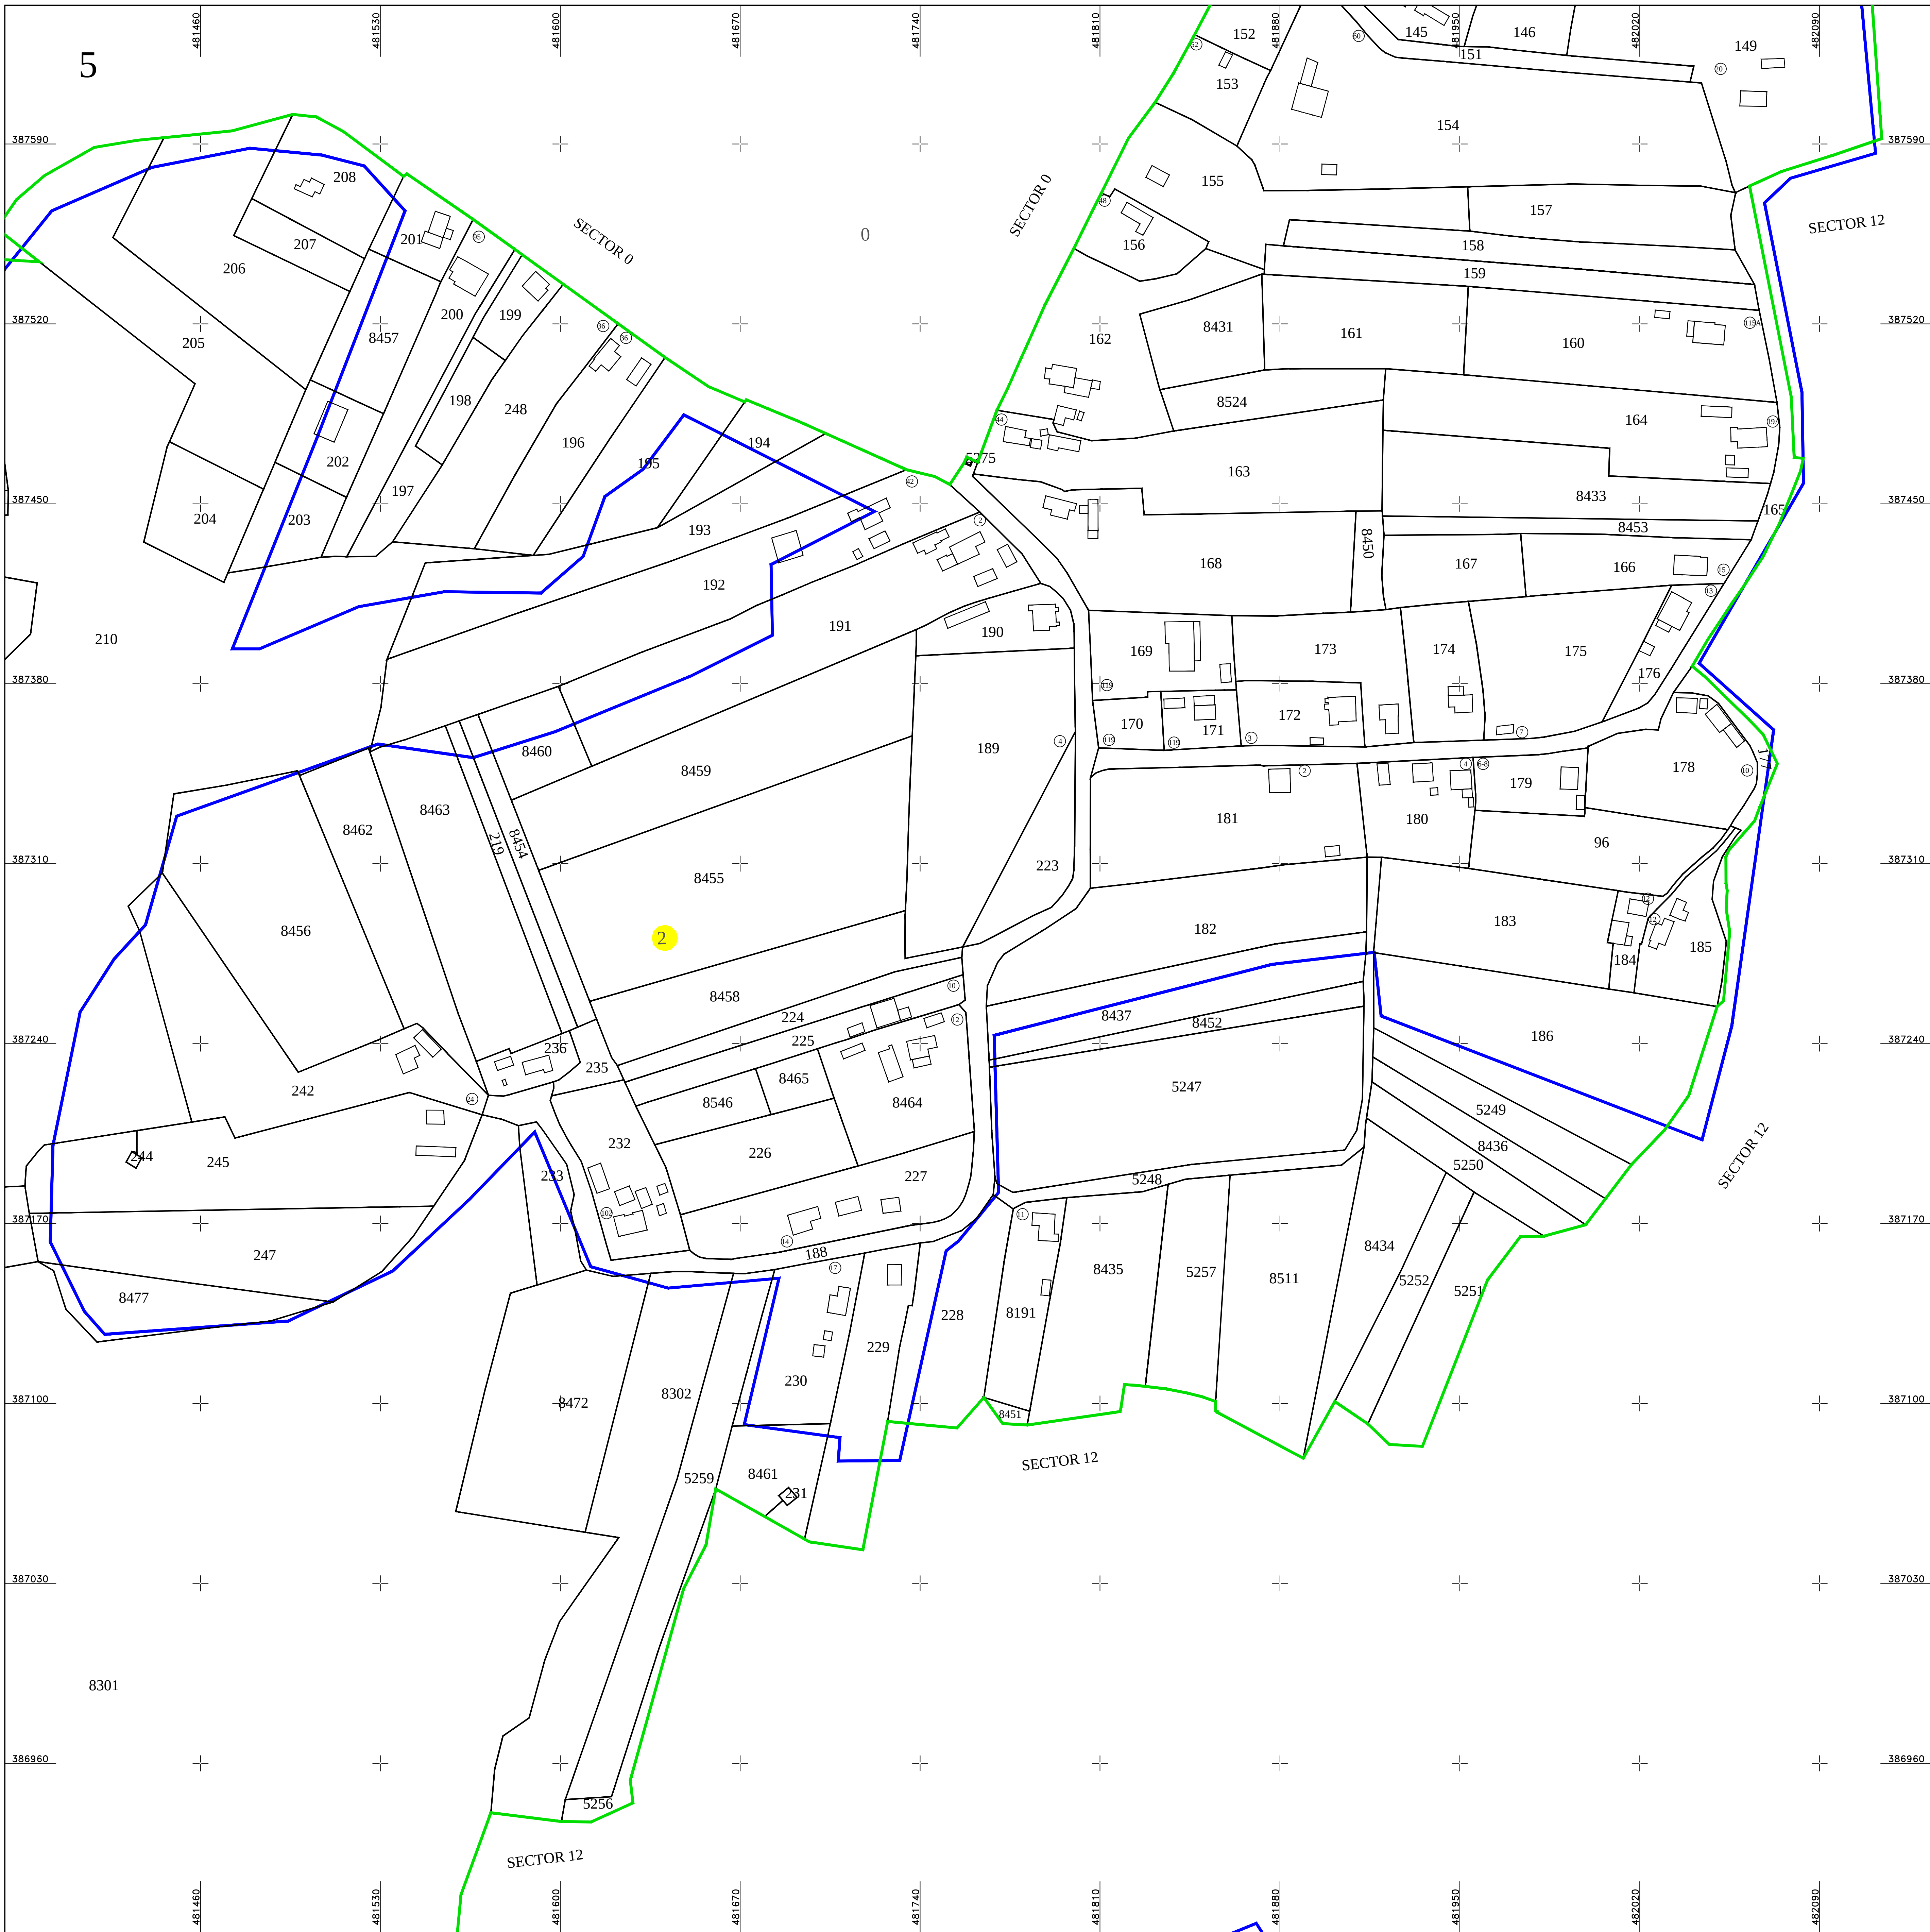


PLAN CADASTRAL
UAT BUDEASA, judetul ARGEŞ
Sector cadastral nr. : 2
Scara 1:1000
Sistem de proiectie STEREO 70
Plansa 5/6

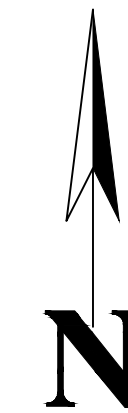

Schita dispunerii planselor

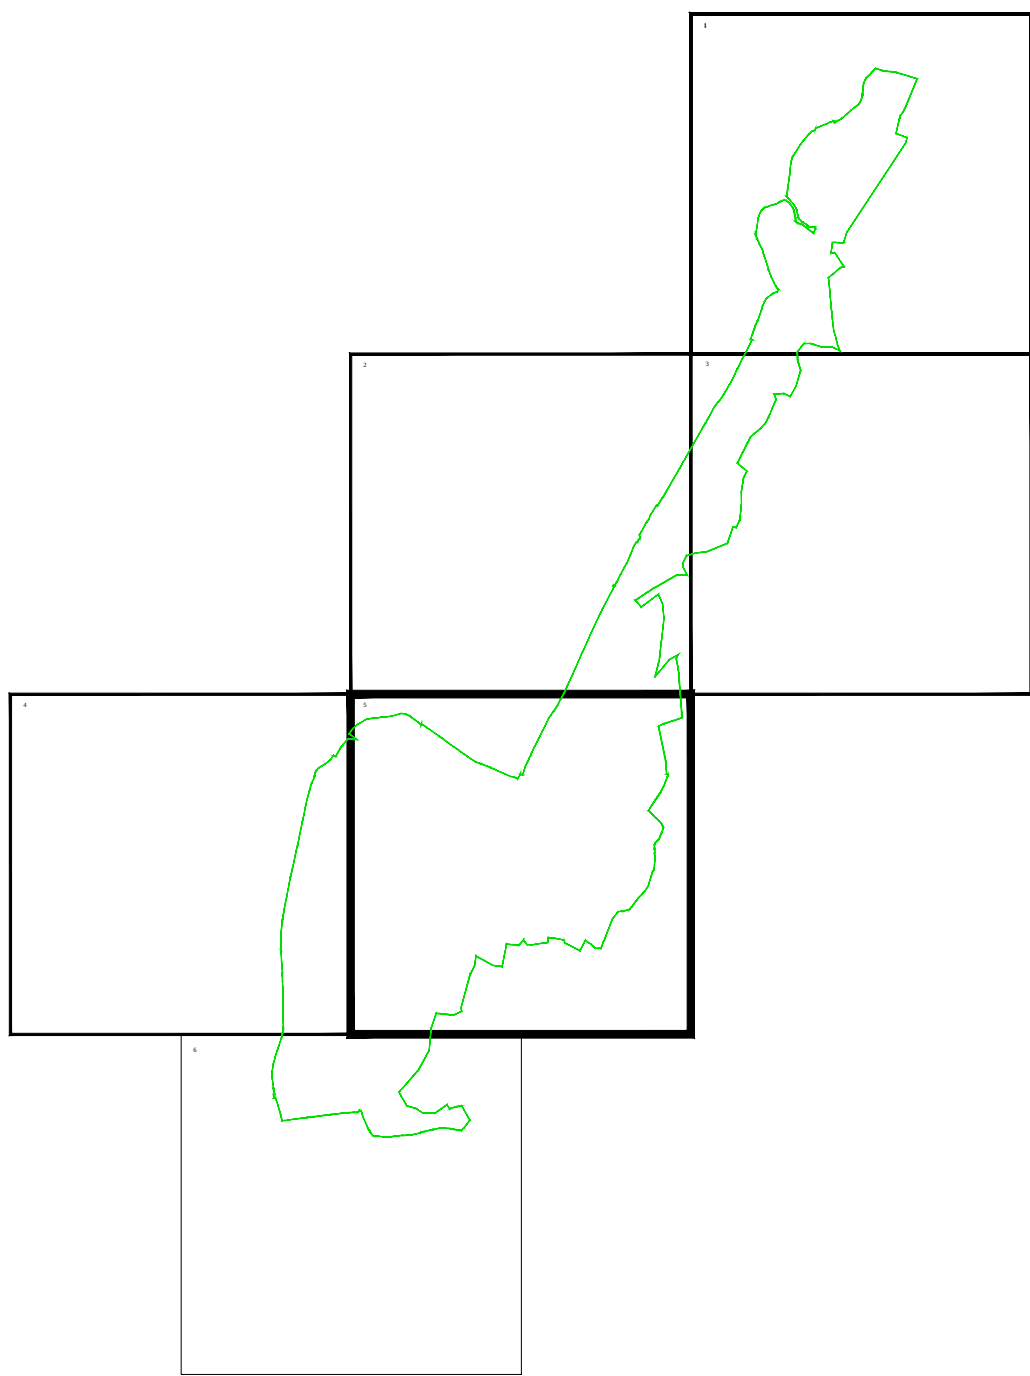

LEGENDĂ

2	Numar sector cadastral
ARGEŞ	Judet
BUDEASA	UAT
BUDEASA	Localitati
PLAN CADASTRAL	Titlu
Sector cadastral nr. 2	Subtitluri, Sector cadastral
1:1000	Scara
99	ID

—	Limita UAT
—	Limita sectoarelor cadastrale
—	Limita intravilan
—	Limita imobil
—	Limita constructiilor cu caracter permanent

Documente spre publicare

ANCPI
Servicii de înregistrare sistematică în Sistemul Integrat de Cadastru și Carte Funciară a imobilelor situate în UAT Budeasa, județul Argeş
S.C. GEODETIC SYS S.R.L. Data Septembrie 2025