


SPRE PUBLICARE


PLAN CADASTRAL
Unitatea Administrativ Teritoriala Priboieni
Judetul Arges
Sector 40
Scara 1:1000

4

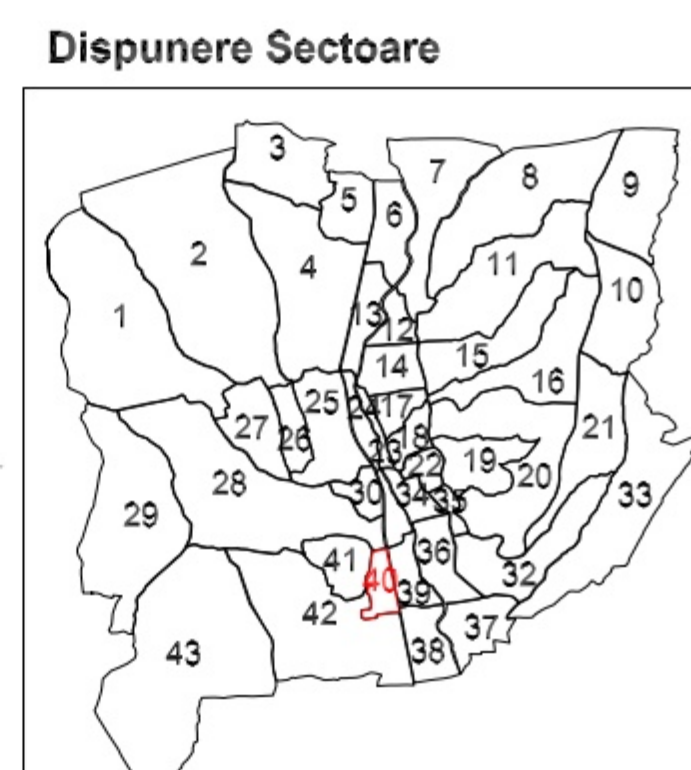

— Legenda:

- Legenda:
- | | |
|-----------|-----------------------------|
| 1441 | Limita imobil |
| ID imobil | |
| C1 | Limita si numar constructie |
| | Limita sector cadastral |
| | Limita tarla |
| | Limita intravilan |
| 40 | Numar sector cadastral |
| 67 | Numar postal |
| T8 | Numar tarla |
| | Ape |

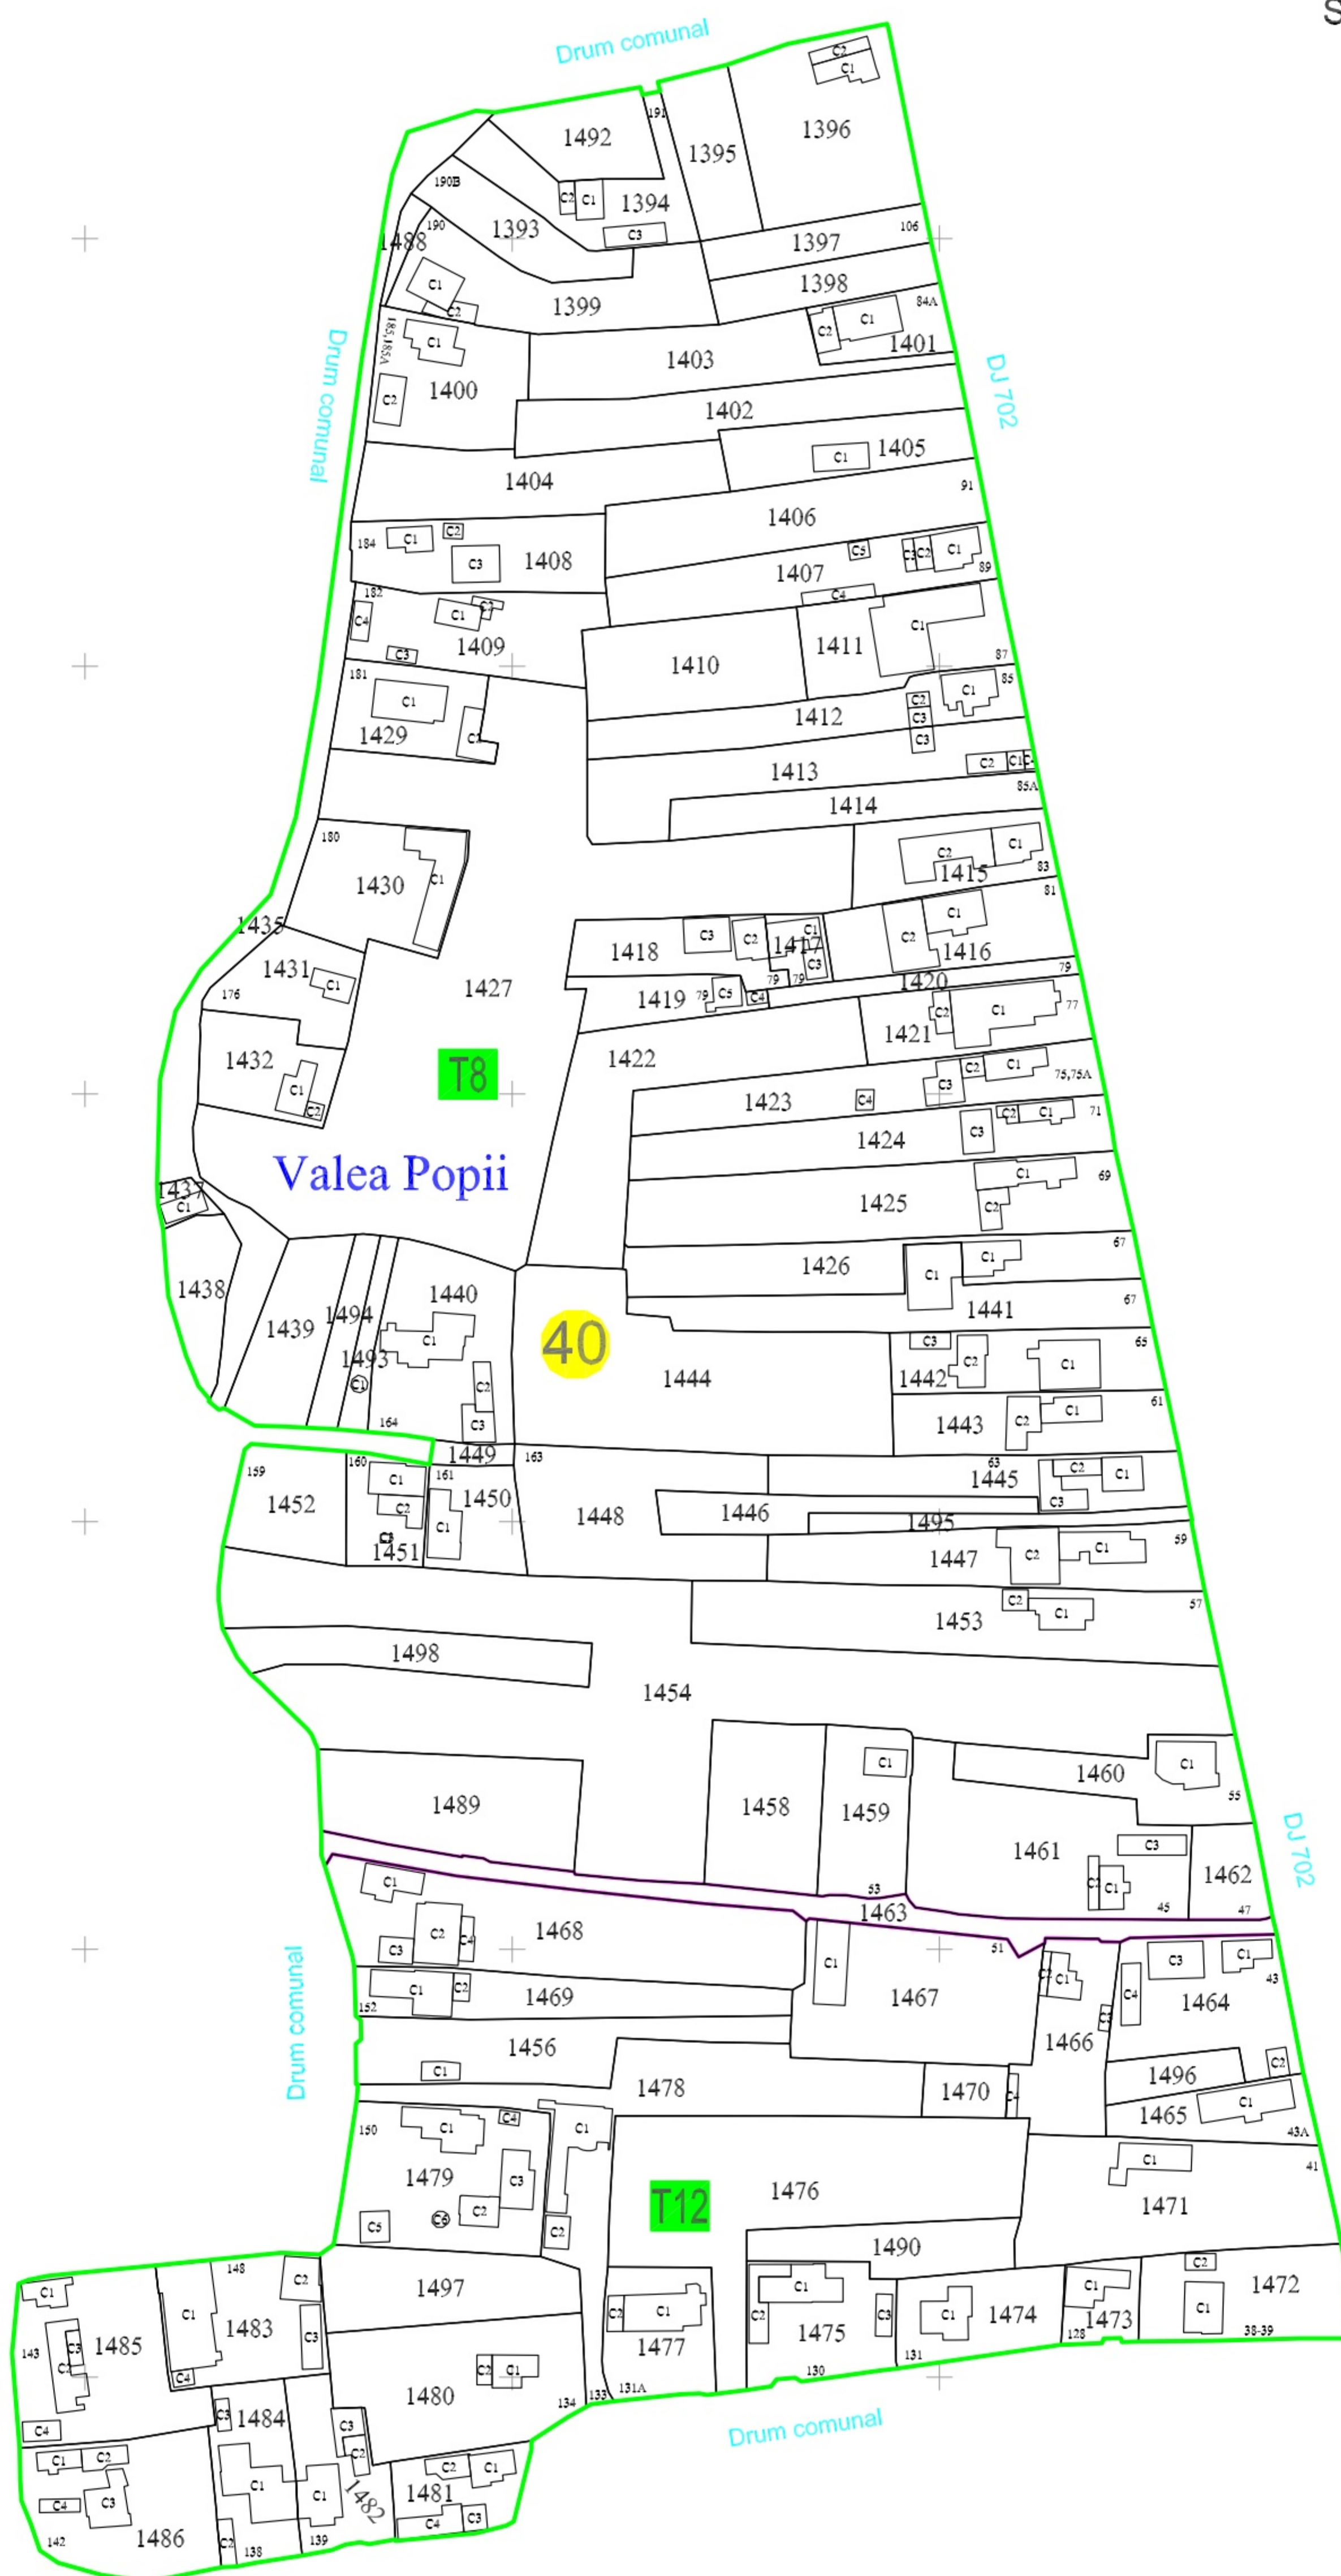

GEOTER PROJECT
www.geoterproject.ro

ISO 9001 ISO 14001 ISO 45001

REGISTERED
E-NEED

Data:
Executant:S.C.GEOTER PROIECT S.R.L.
Sistem de proiectie stereografic 1970