
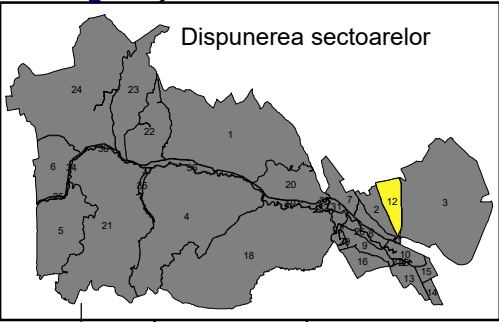
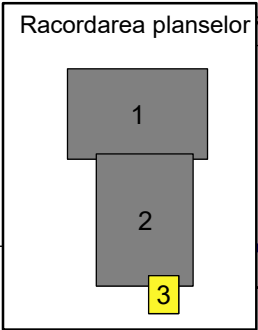
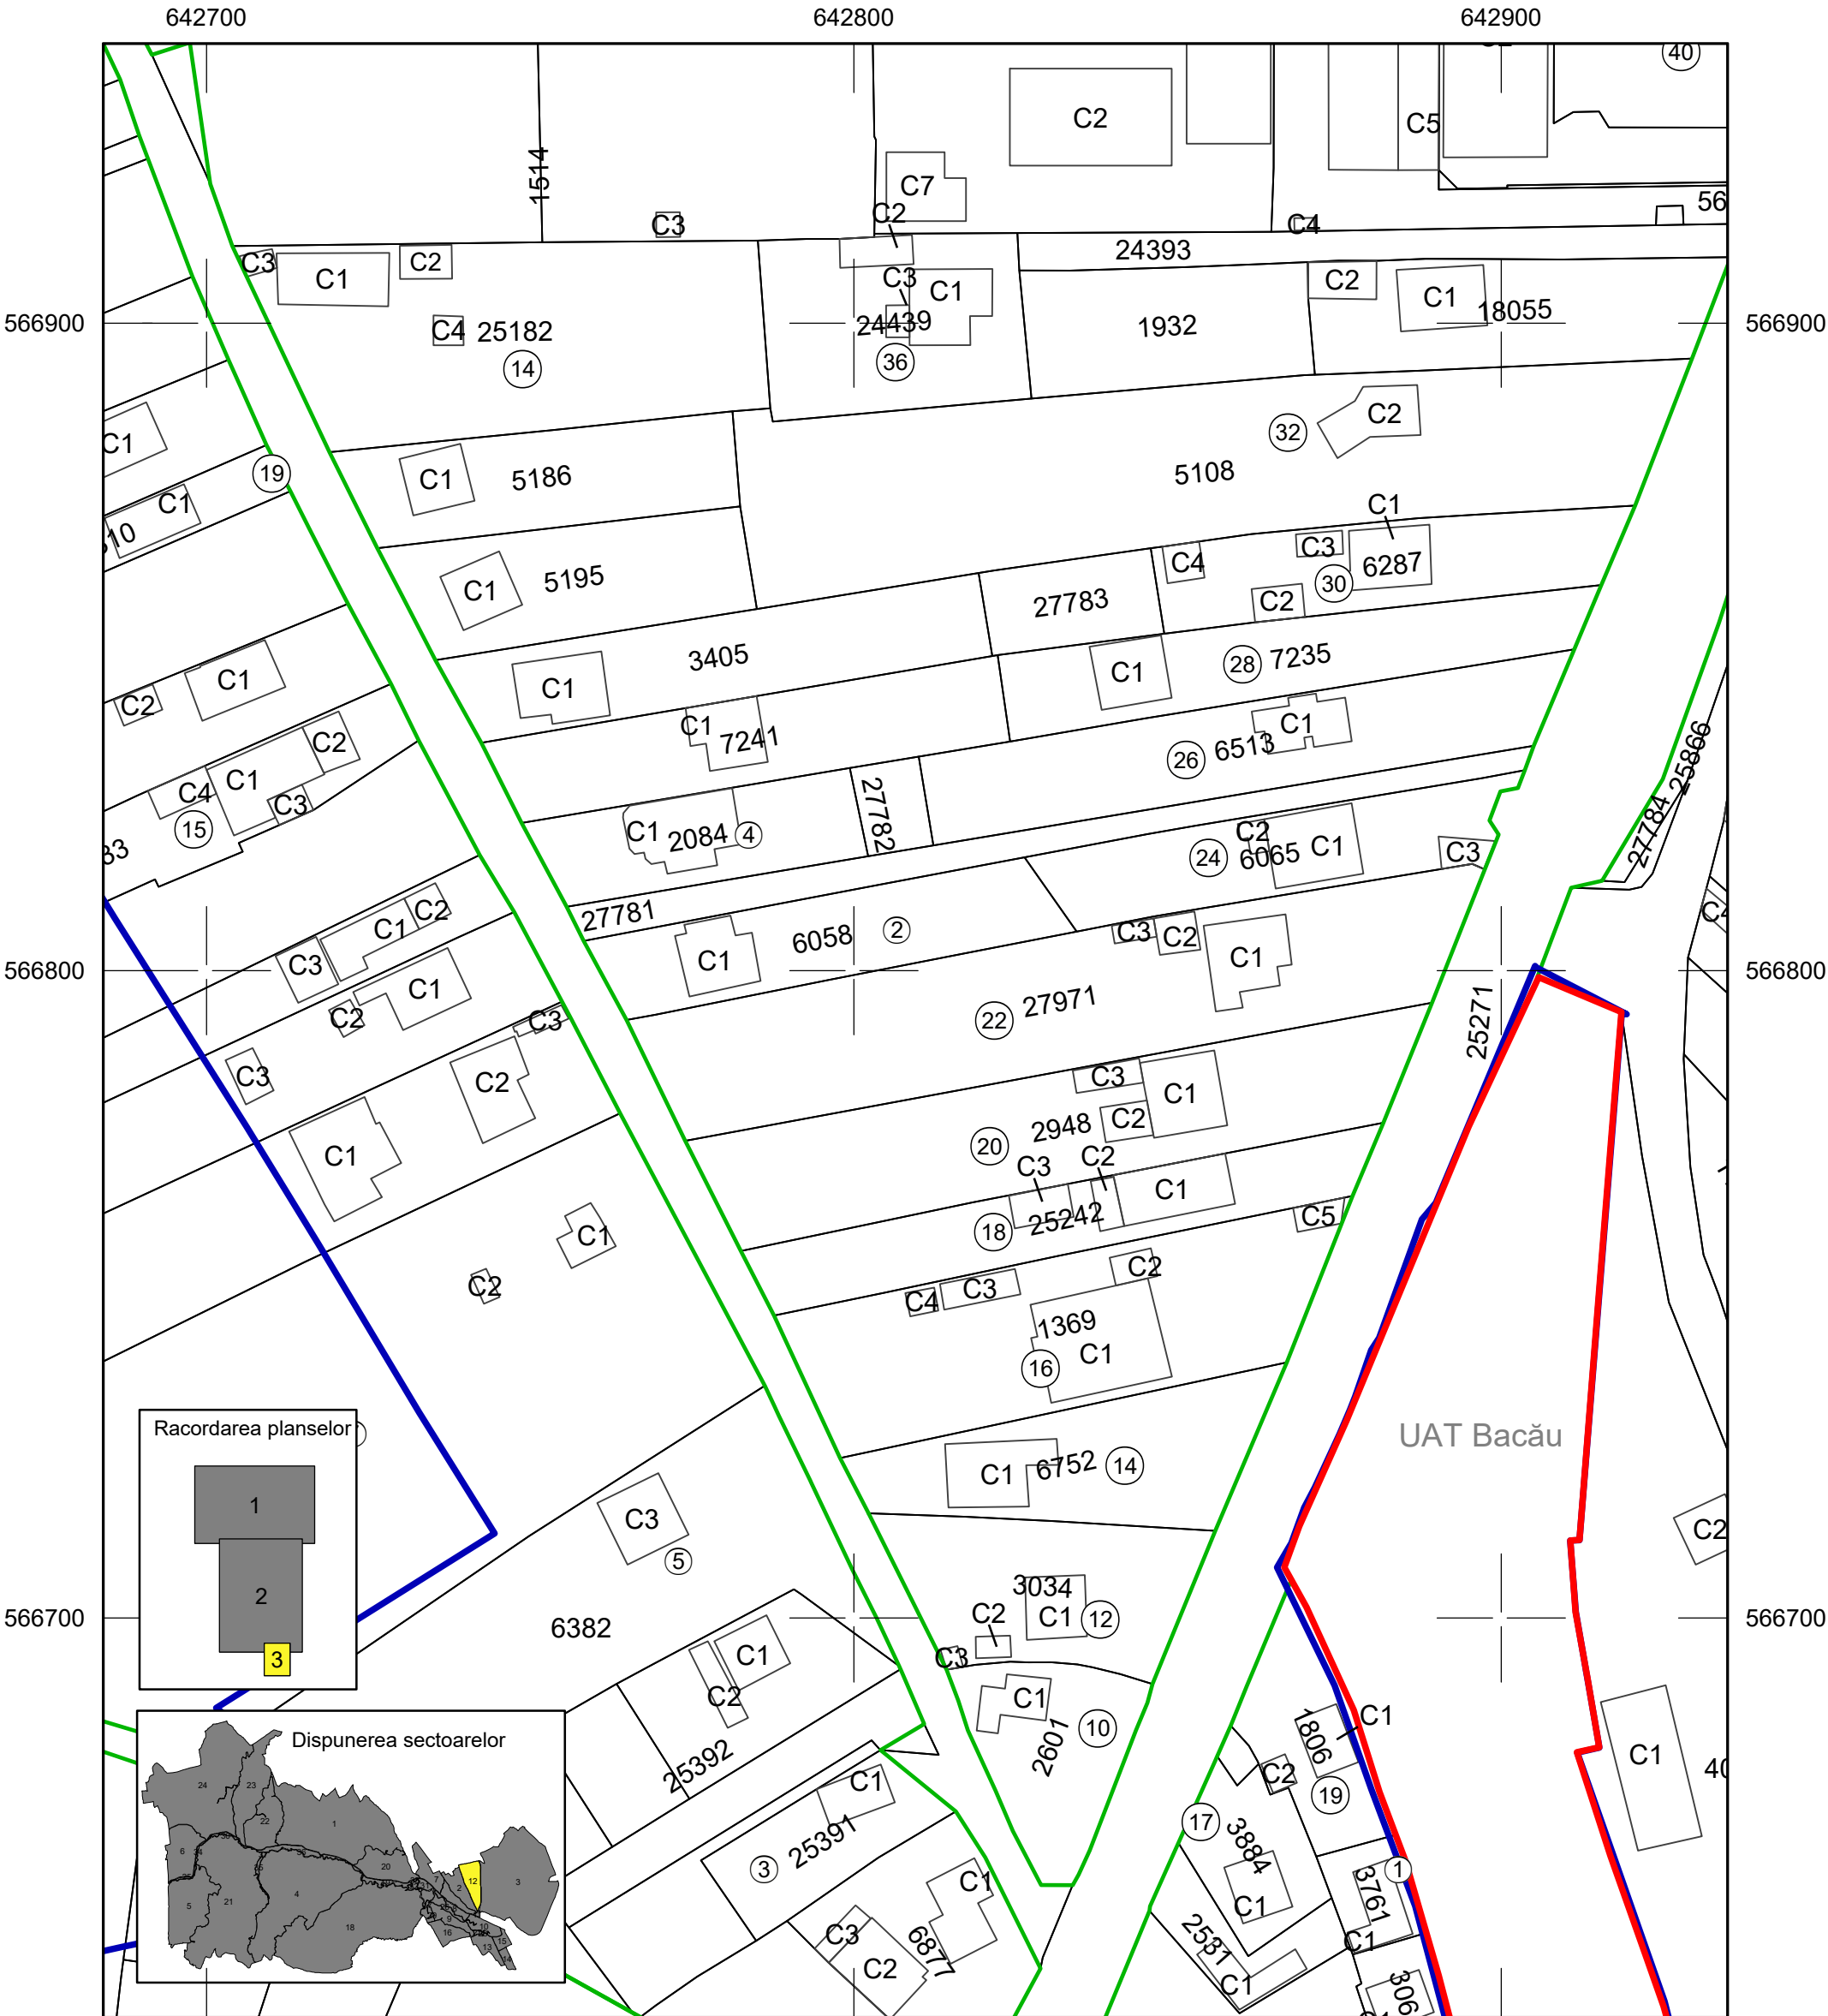


PLAN CADASTRAL

Scara 1:1000
1 cm plan = 10 cm pe teren

UAT: Mărgineni
Judetul: Bacău

Sector cadastral: 12
Plansa 3

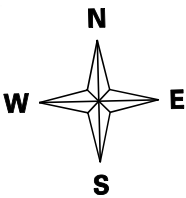

Legenda

- | | | | | | | | | | | |
|--|--------------------------------|-----|--------------------------|--------------------|-----------------|-------------|----------------------|---------------------------|------------|------------------------|
| | Limita teritoriu administrativ | 171 | Identificator electronic | C1 | Nr. constructie | | Punct de interes | 28 | Nr. postal | |
| | Limita Intravilan | | | Limita imobil | | Hidrografie | coal | Denumire punct de interes | | Numar Sector cadastral |
| | Limita Sector cadastral | | | Limita constructie | | IR 2 | Denumire hidrografie | | | |

Certificat de autorizare
Clasa I
Seria RO-B-J Nr. 2912
SC RAMBOLL SOUTH
EAST EUROPE

SEM NAT ELECTRONIC

Sebastian Stoica
Autorizatie categoria A, Seria B, nr 3964

Sistem de proiectie: Stereografic 1970
Data intocmirii: 2025

Copie spre publicare