
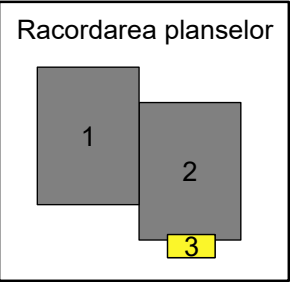
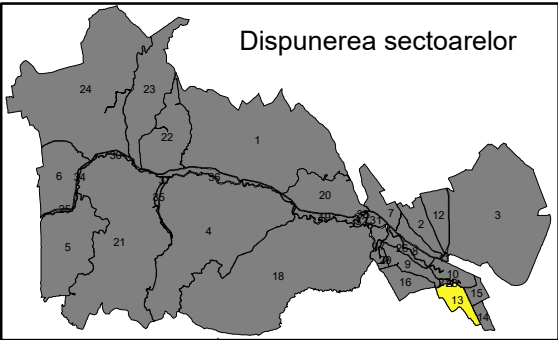
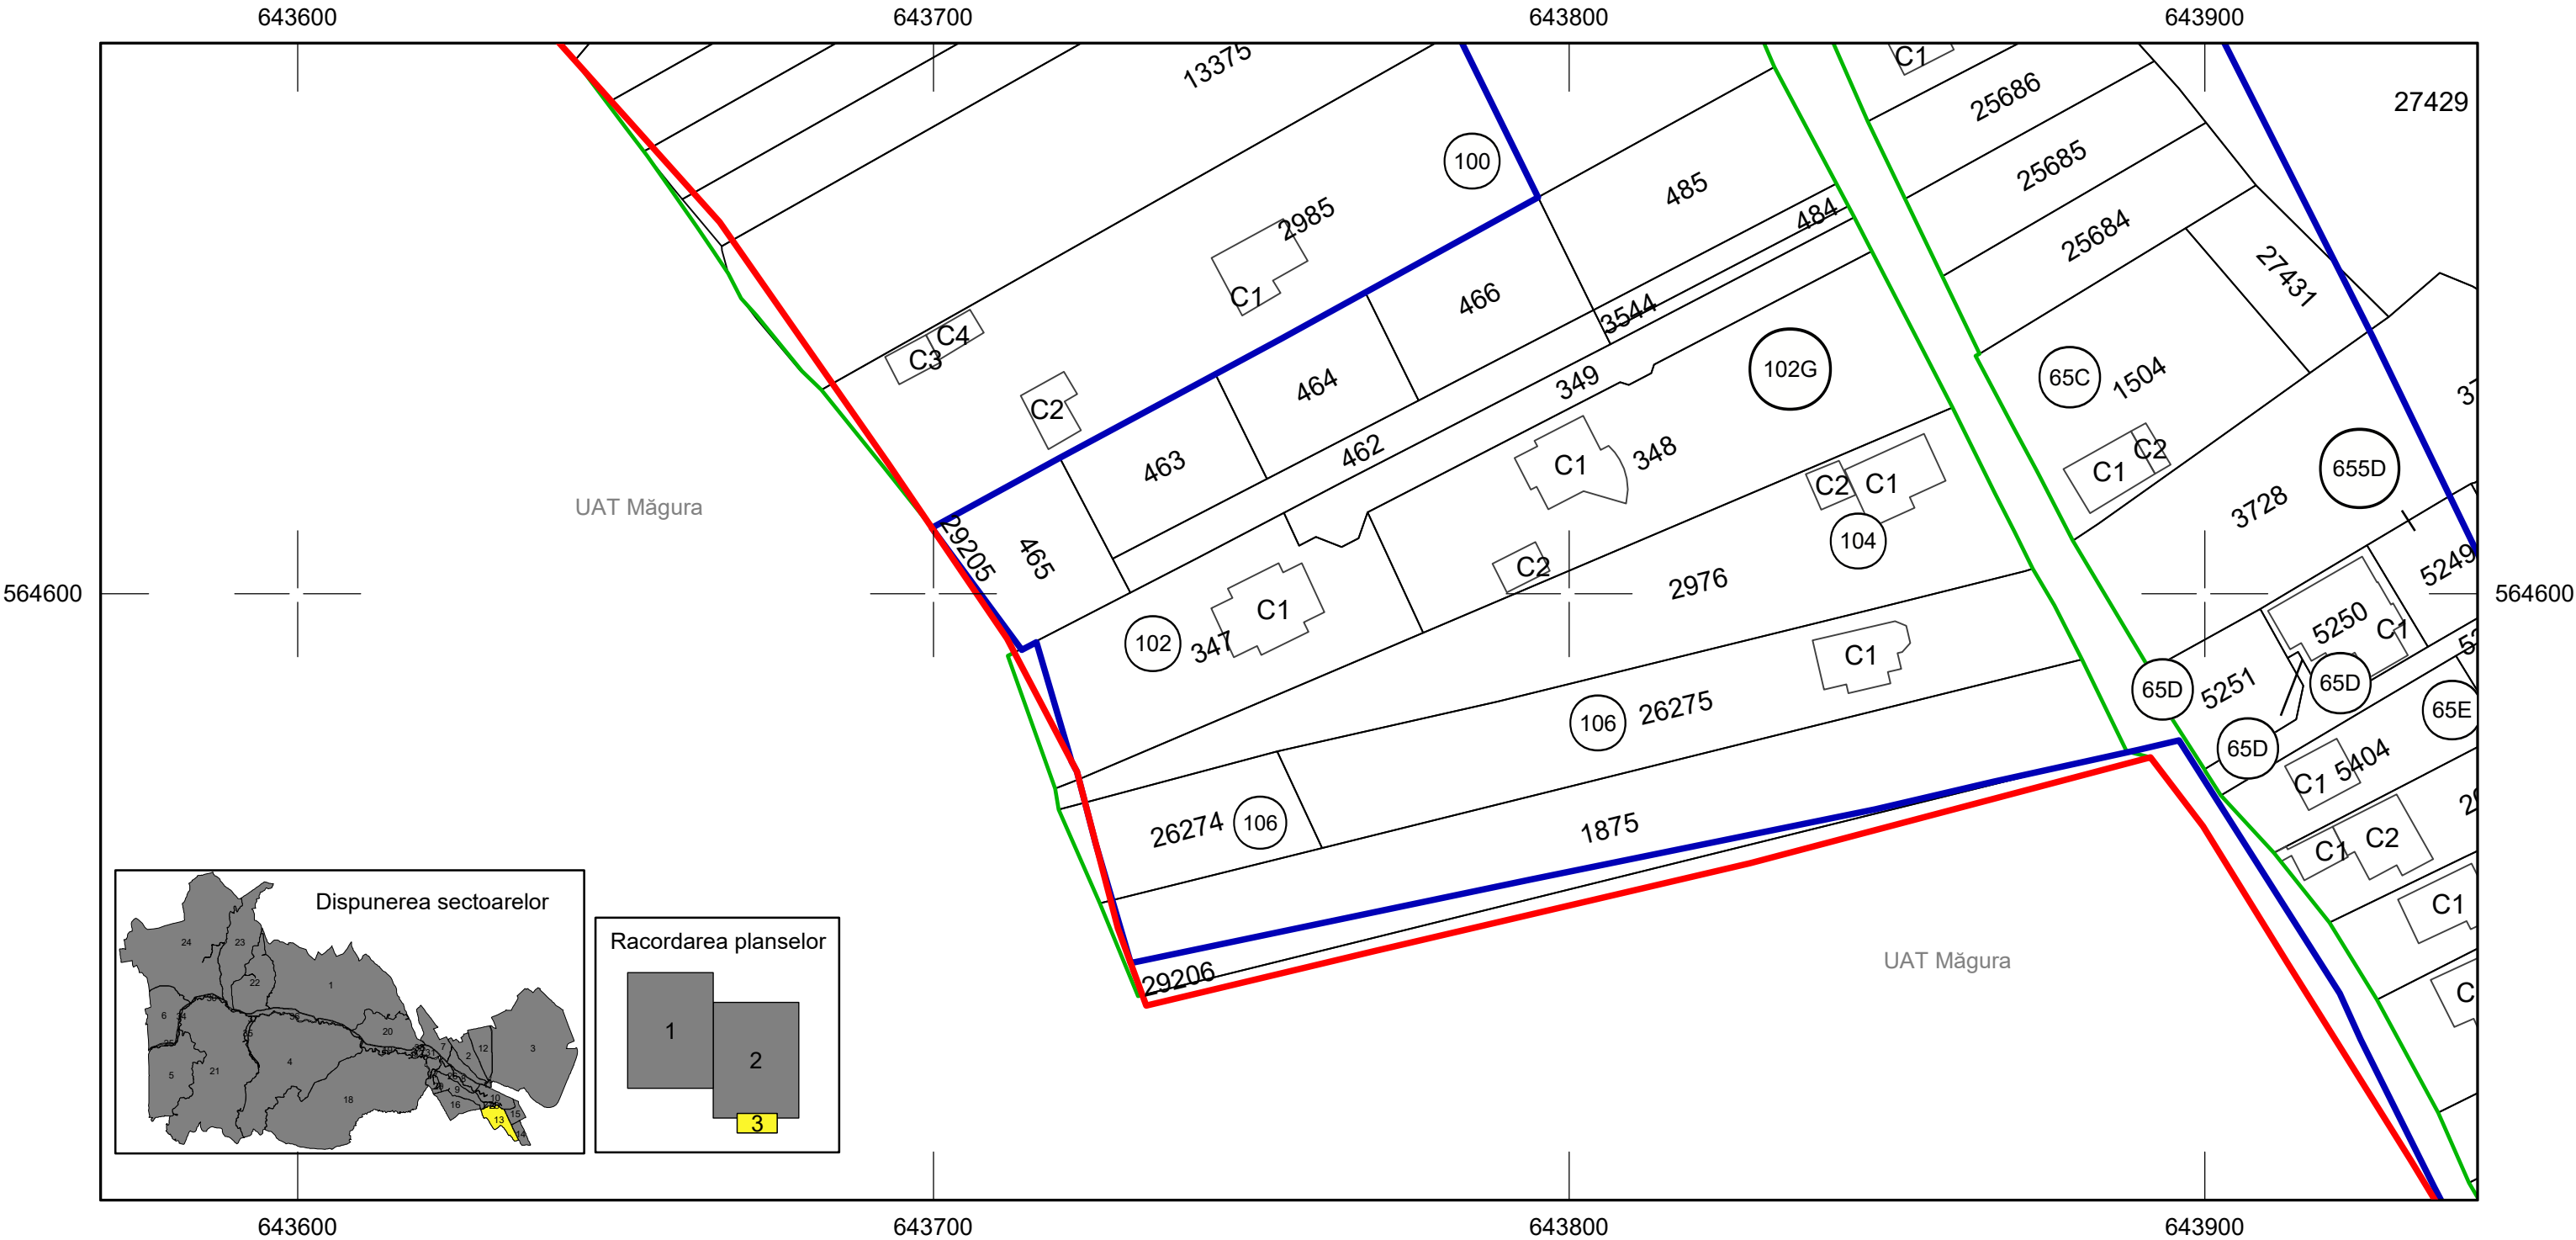


UAT: Mărgineni
Judetul: Bacău

PLAN CADASTRAL
Scara 1:1000
1 cm plan = 10 cm pe teren

Sector cadastral: 13
Plansa 3

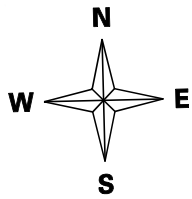

Legenda

- | | | | | | | | | | |
|--|-----------------------------------|------|--------------------------|-------|----------------------|--------|---------------------------|----|------------------------|
| | Limita teritoriului administrativ | | Limita imobil | C1 | Numar constructie | | Punct de interes | | Numar Sector cadastral |
| | Limita Intravilan | | Limita constructie | | Hidrografie | Scoala | Denumire punct de interes | 28 | Numar postal |
| | Limita Sector cadastral | 2992 | Identificator electronic | HR 20 | Denumire hidrografie | | | | |

Certificat de autorizare
Clasa I
Seria RO-B-J Nr. 2912
SC RAMBOLL SOUTH
EAST EUROPE

SEMNAT ELECTRONIC

Sebastian Stoica
Autorizatie categoria A, Seria B, nr 3964

Sistem de proiectie: Stereografic 1970
Data intocmirii: 2025

Copie spre publicare