
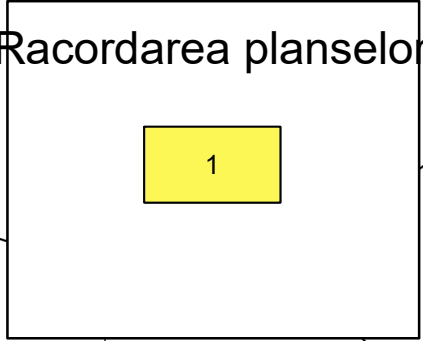
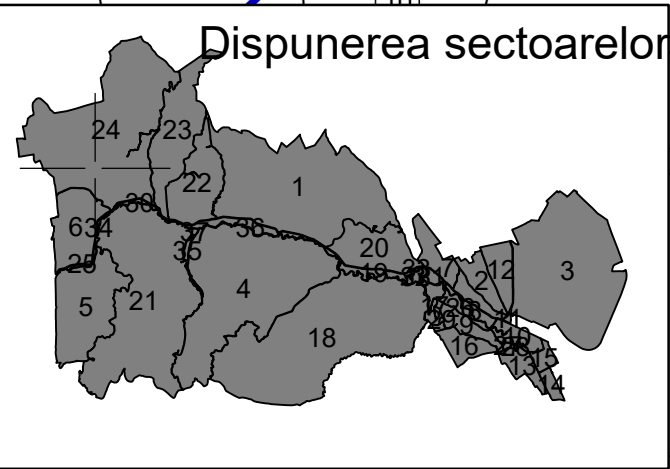
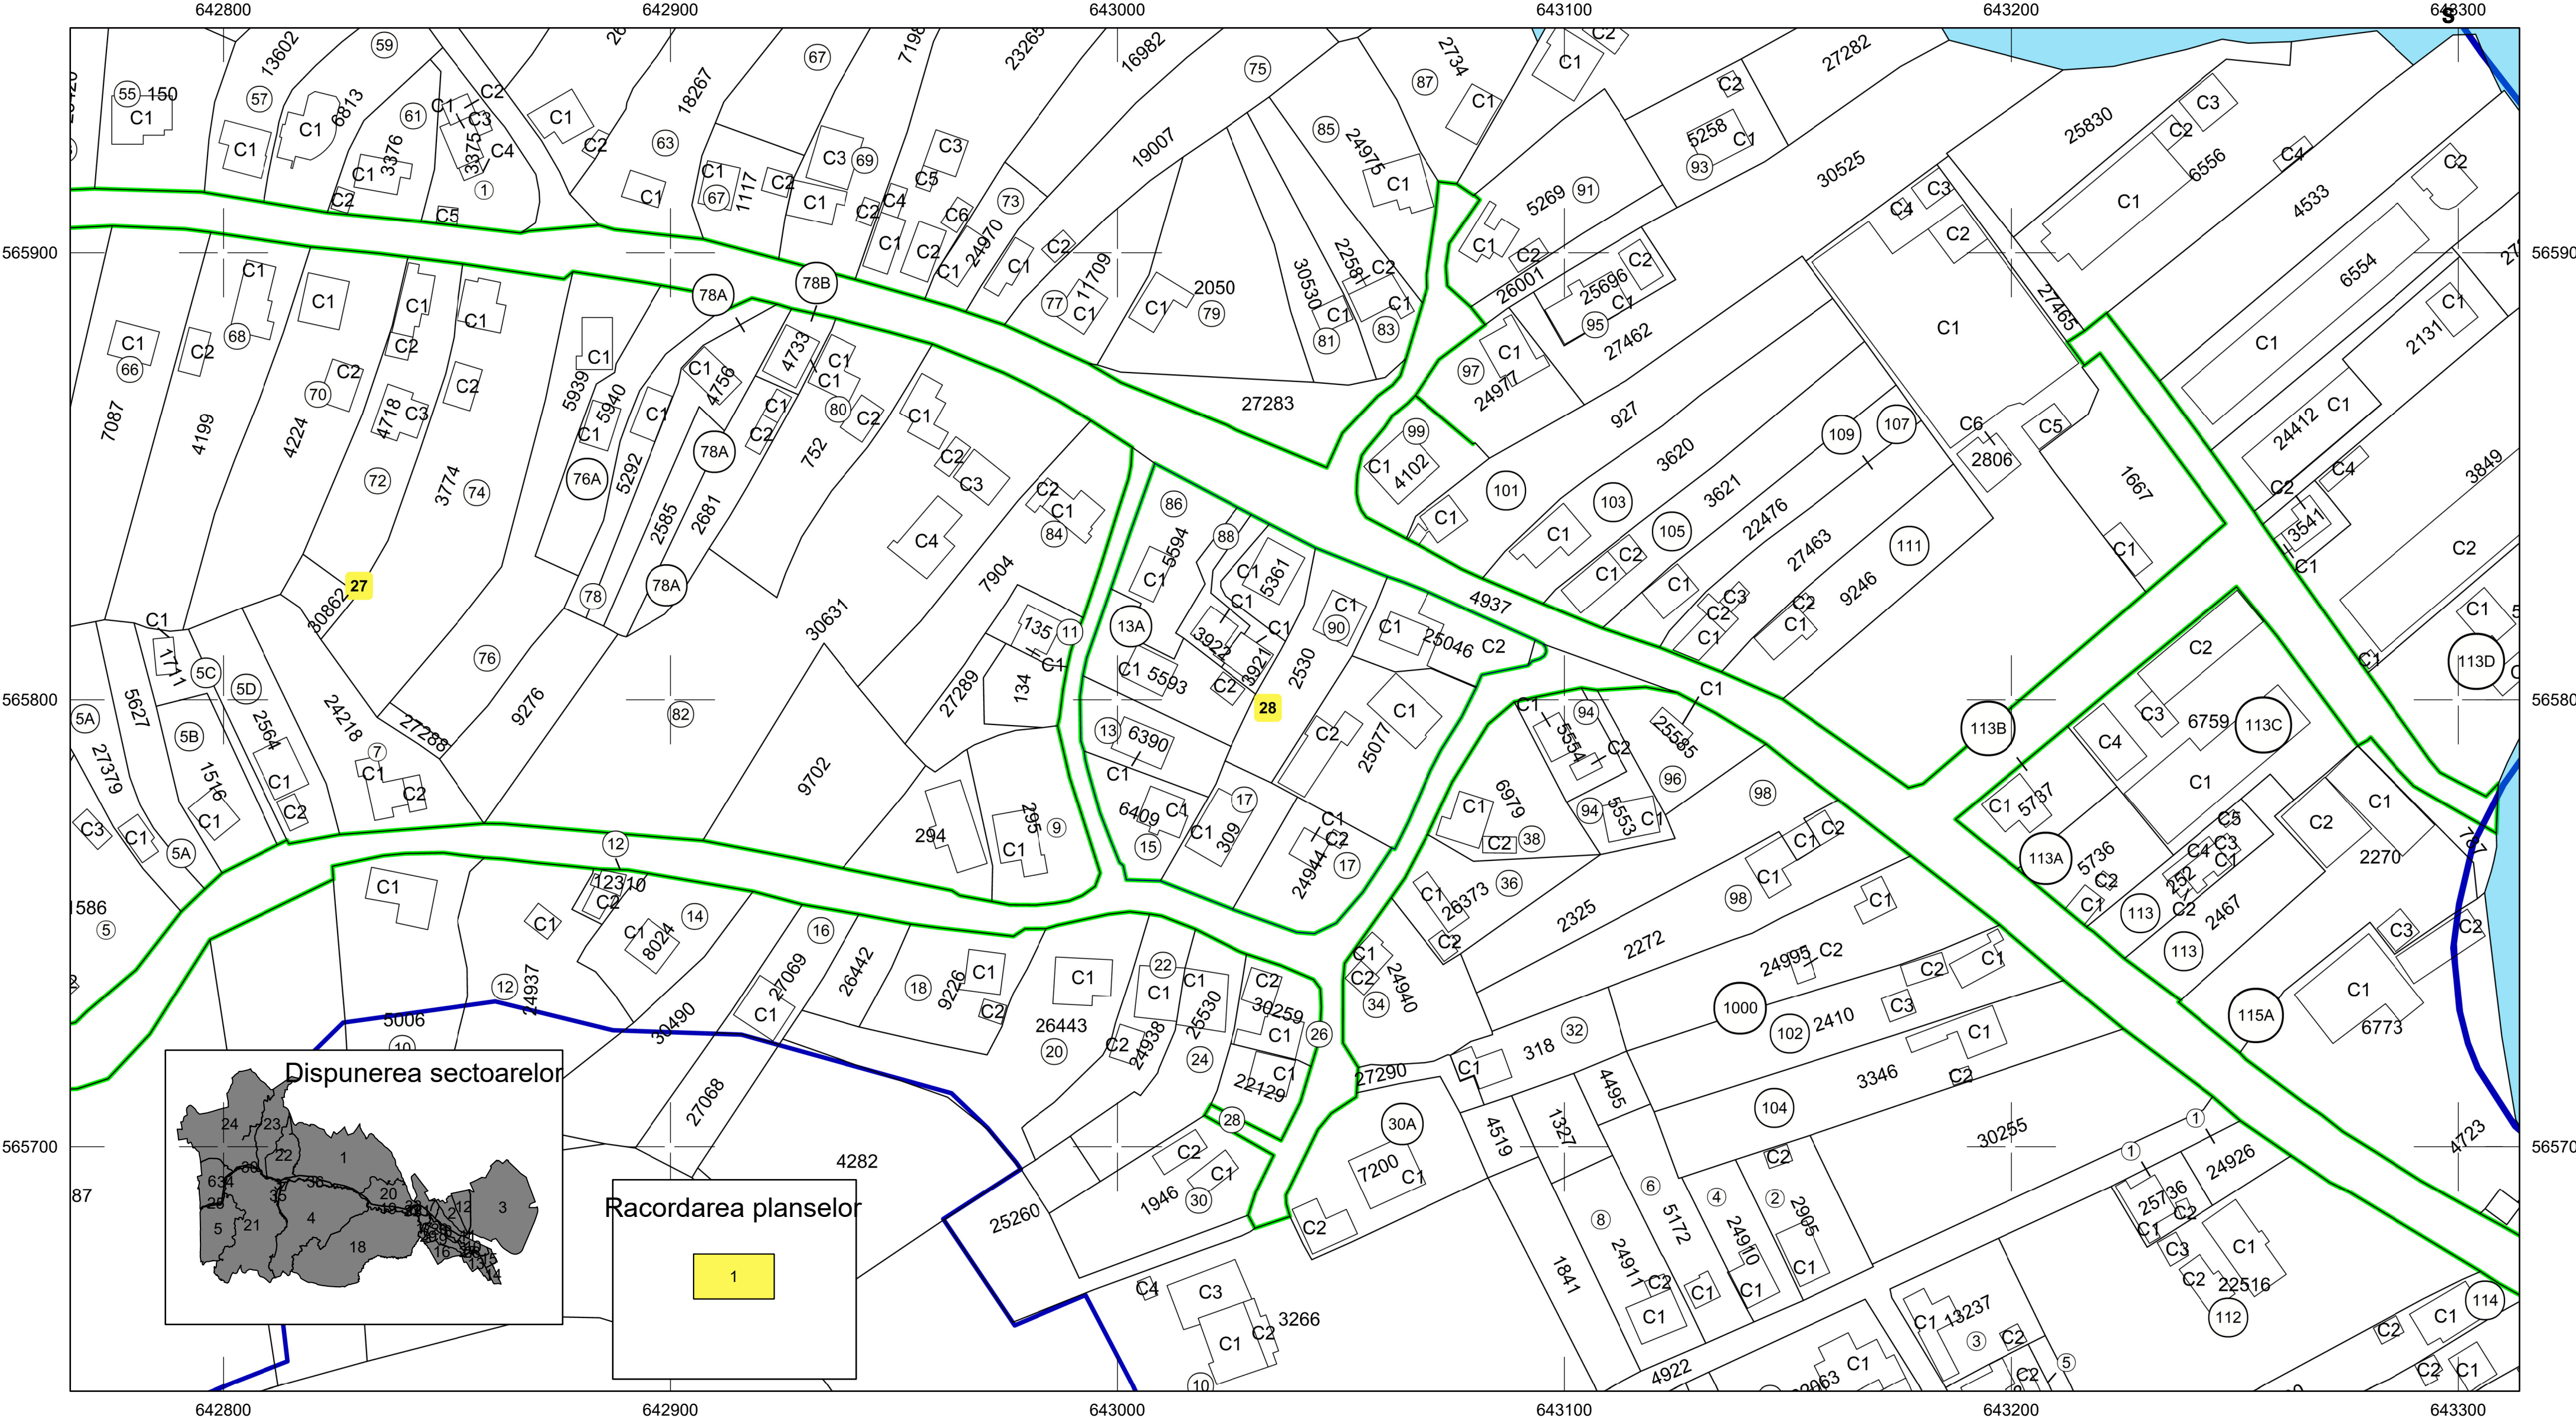


PLAN CADASTRAL
Scara 1:1000
1 cm plan = 10m pe teren

Sector cadastral: 28
Plansa 1

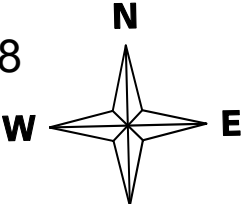

Legenda

- | | | | | | |
|--|--------------------------------|--|----------------------|----|------------------------|
| | Limita teritoriu administrativ | | Limita constructie | C1 | Nr constructie |
| | Limita sector cadastral | | Puncte de interes | 17 | Identificator imobil |
| | Limita intravilan | | Hidrografie | A | Nume puncte de interes |
| | Limita imobil | | Denumire hidrografie | 1 | Numar sector |

Certificat de autorizare
Clasa I
Seria RO-B-J Nr. 2912
SC RAMBOLL SOUTH
EAST EUROPE

SEMNAT ELECTRONIC

Sebastian Stoica
Autorizatie categoria A. Seria B. nr 3964

Sistem de proiectie: Stereografic 1970
Data intocmirii: 2025
Copie spre publicare