
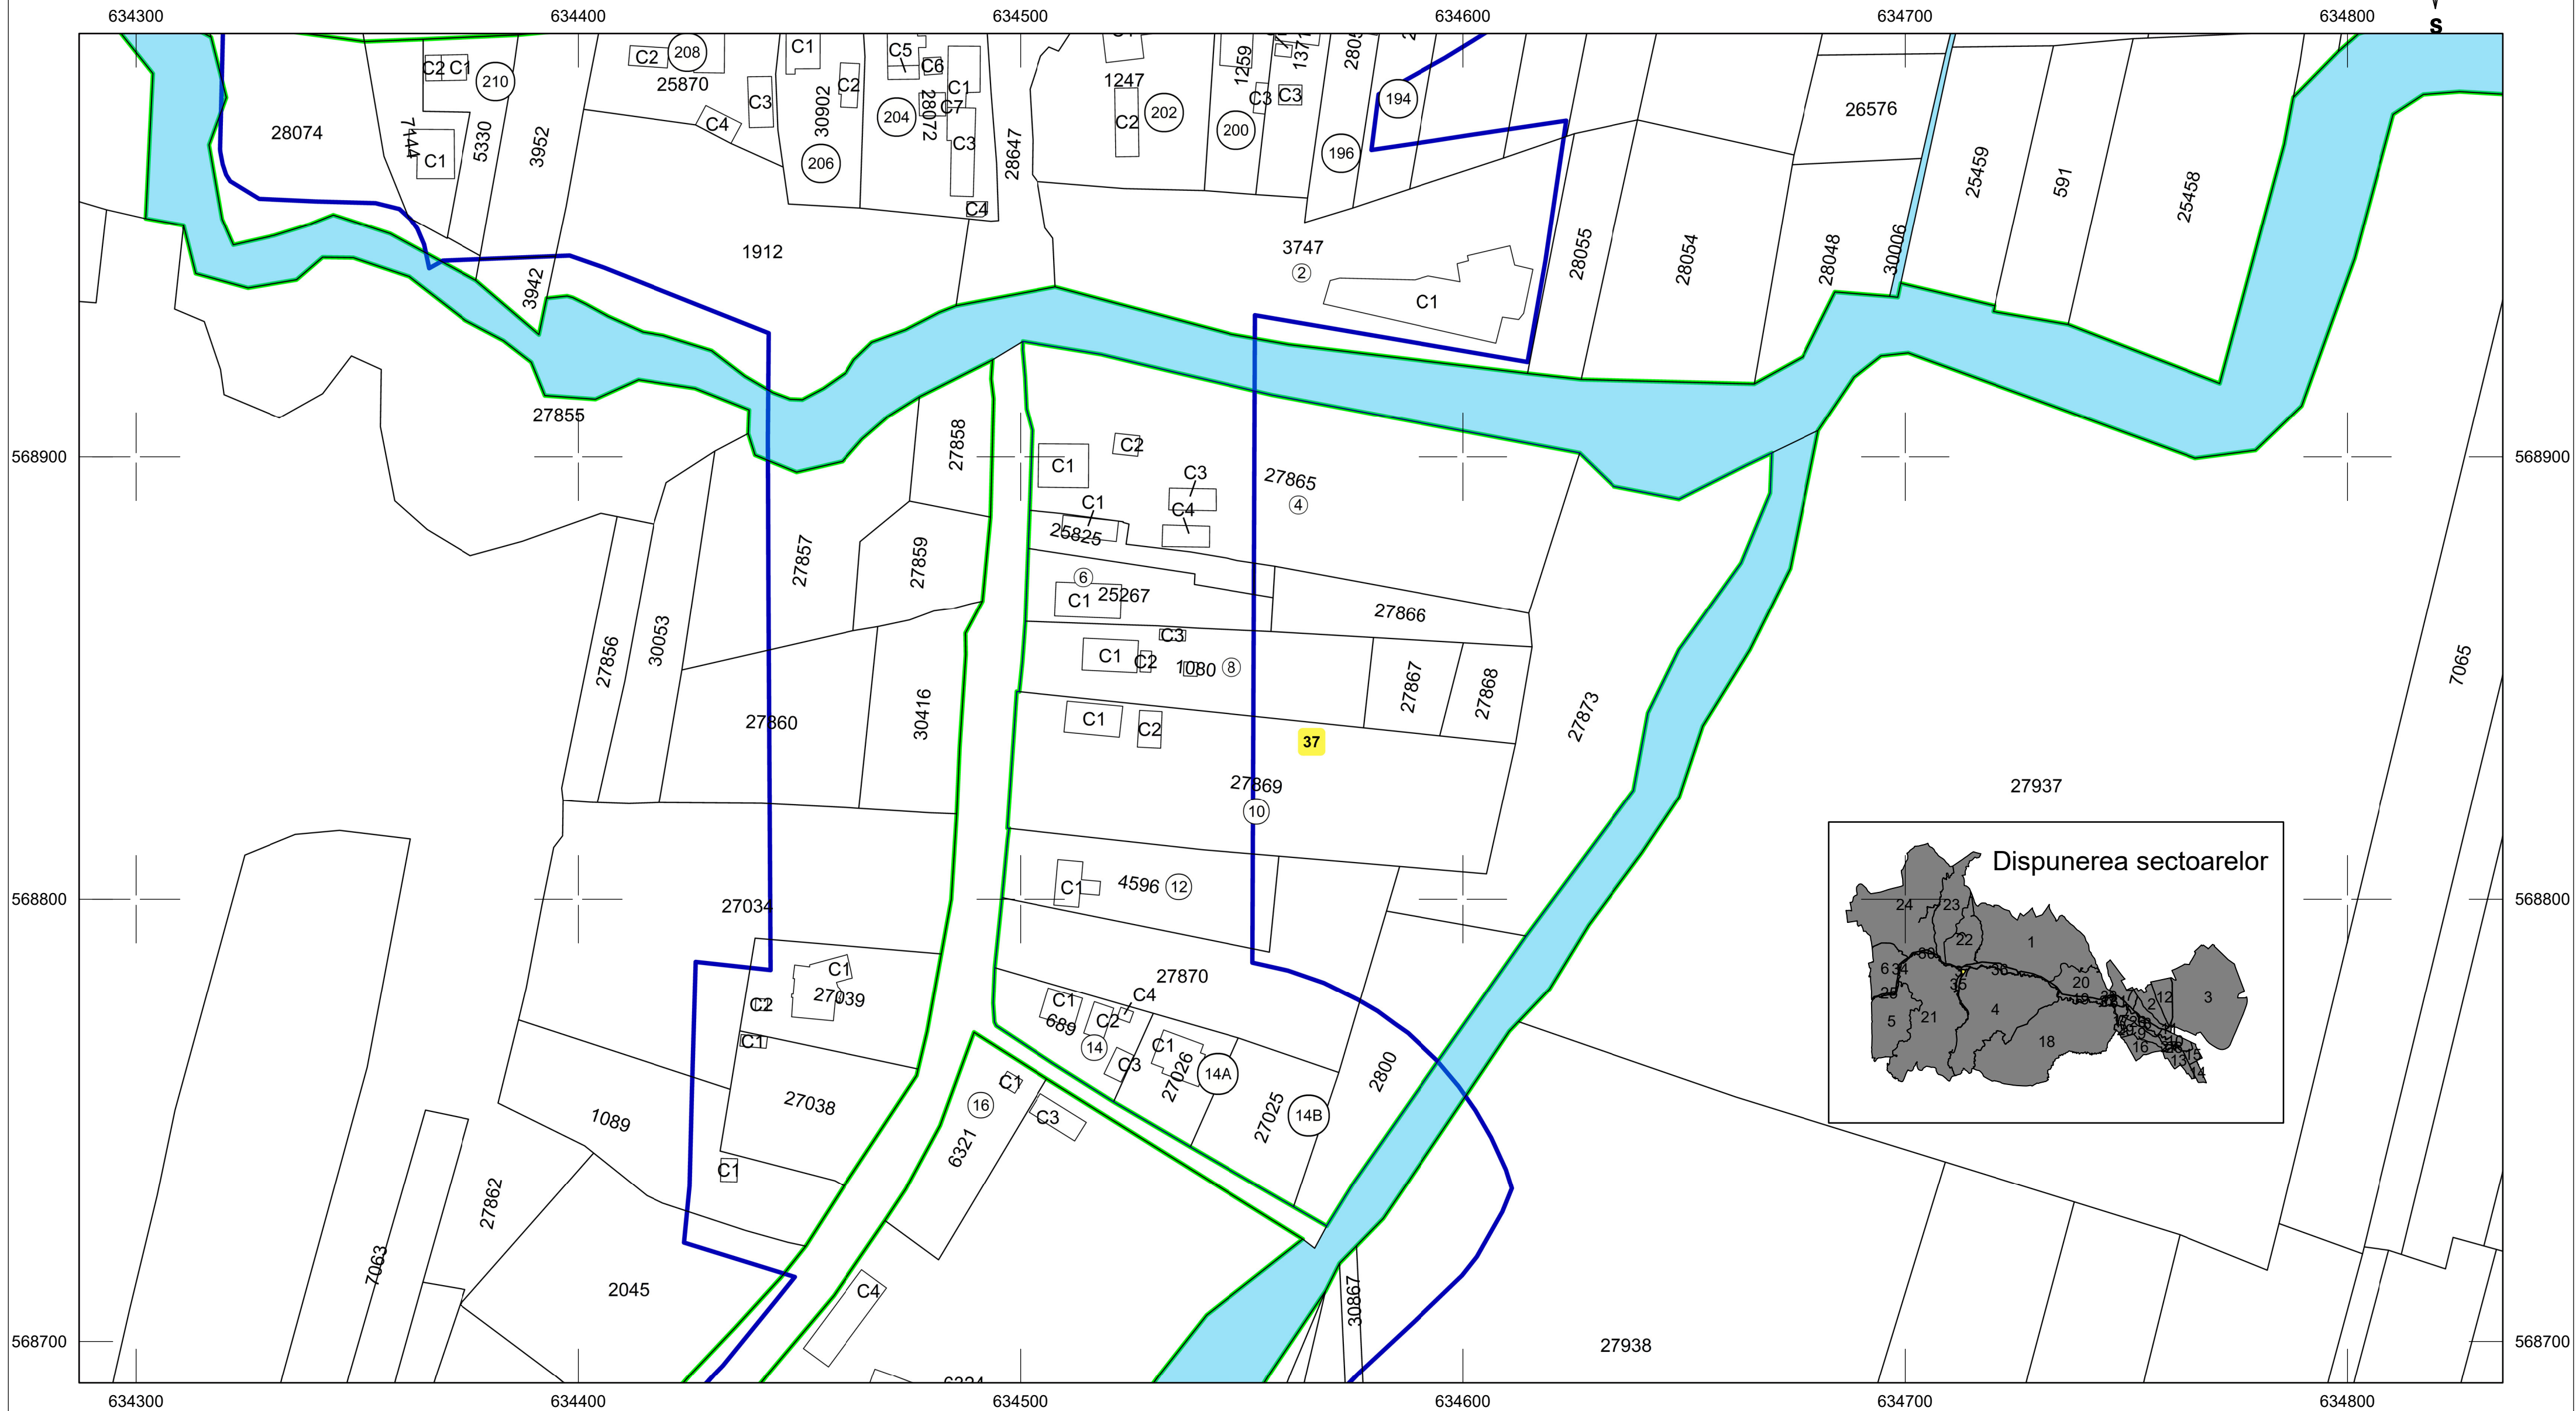


UAT: Margineni
Judetul: Bacau

PLAN CADASTRAL

Scara 1:1000
1 cm plan = 10m pe teren

Sector cadastral: 37
Plansa 1

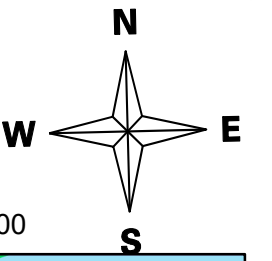

Legenda

- | | | | | | |
|---|--------------------------------|---|----------------------|----|------------------------|
|  | Limita teritoriu administrativ |  | Limita constructie | C1 | Nr constructie |
|  | Limita sector cadastral |  | Puncte de interes | 17 | Identificator imobil |
|  | Limita intravilan |  | Hidrografie | A | Nume puncte de interes |
|  | Limita imobil |  | Denumire hidrografie | 1 | Numar sector |

Certificat de autorizare
Clasa I
Seria RO-B-J Nr. 2912
SC RAMBOLL SOUTH
EAST EUROPE

SEM NAT ELECTRONIC

Sebastian Stoica
Autorizație categoria A, Seria B, nr 3964

Sistem de proiectie: Stereografic 1970

Data intocmirii: 2025

Copie spre publicare