
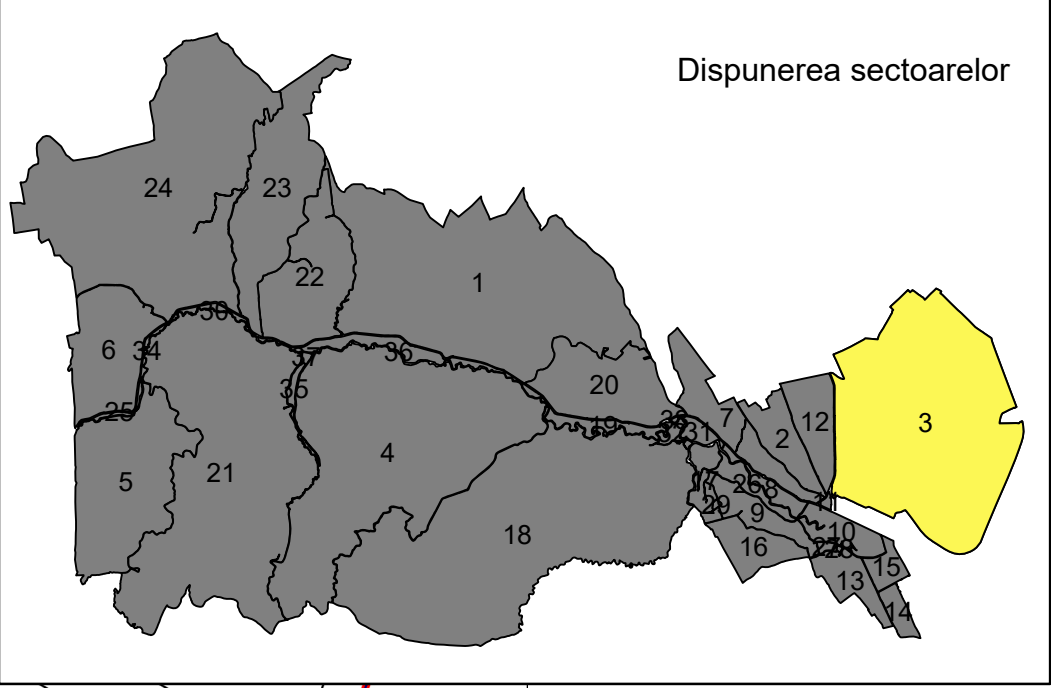
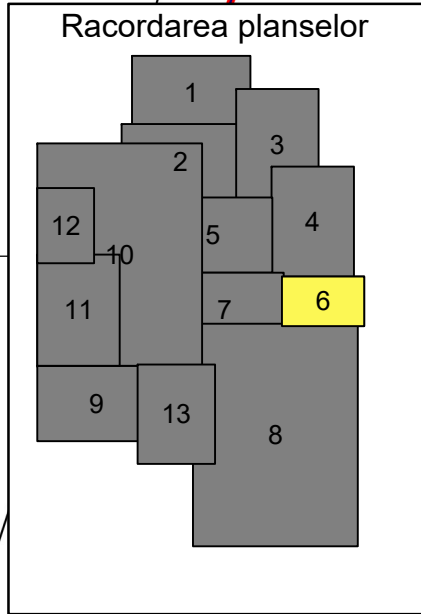
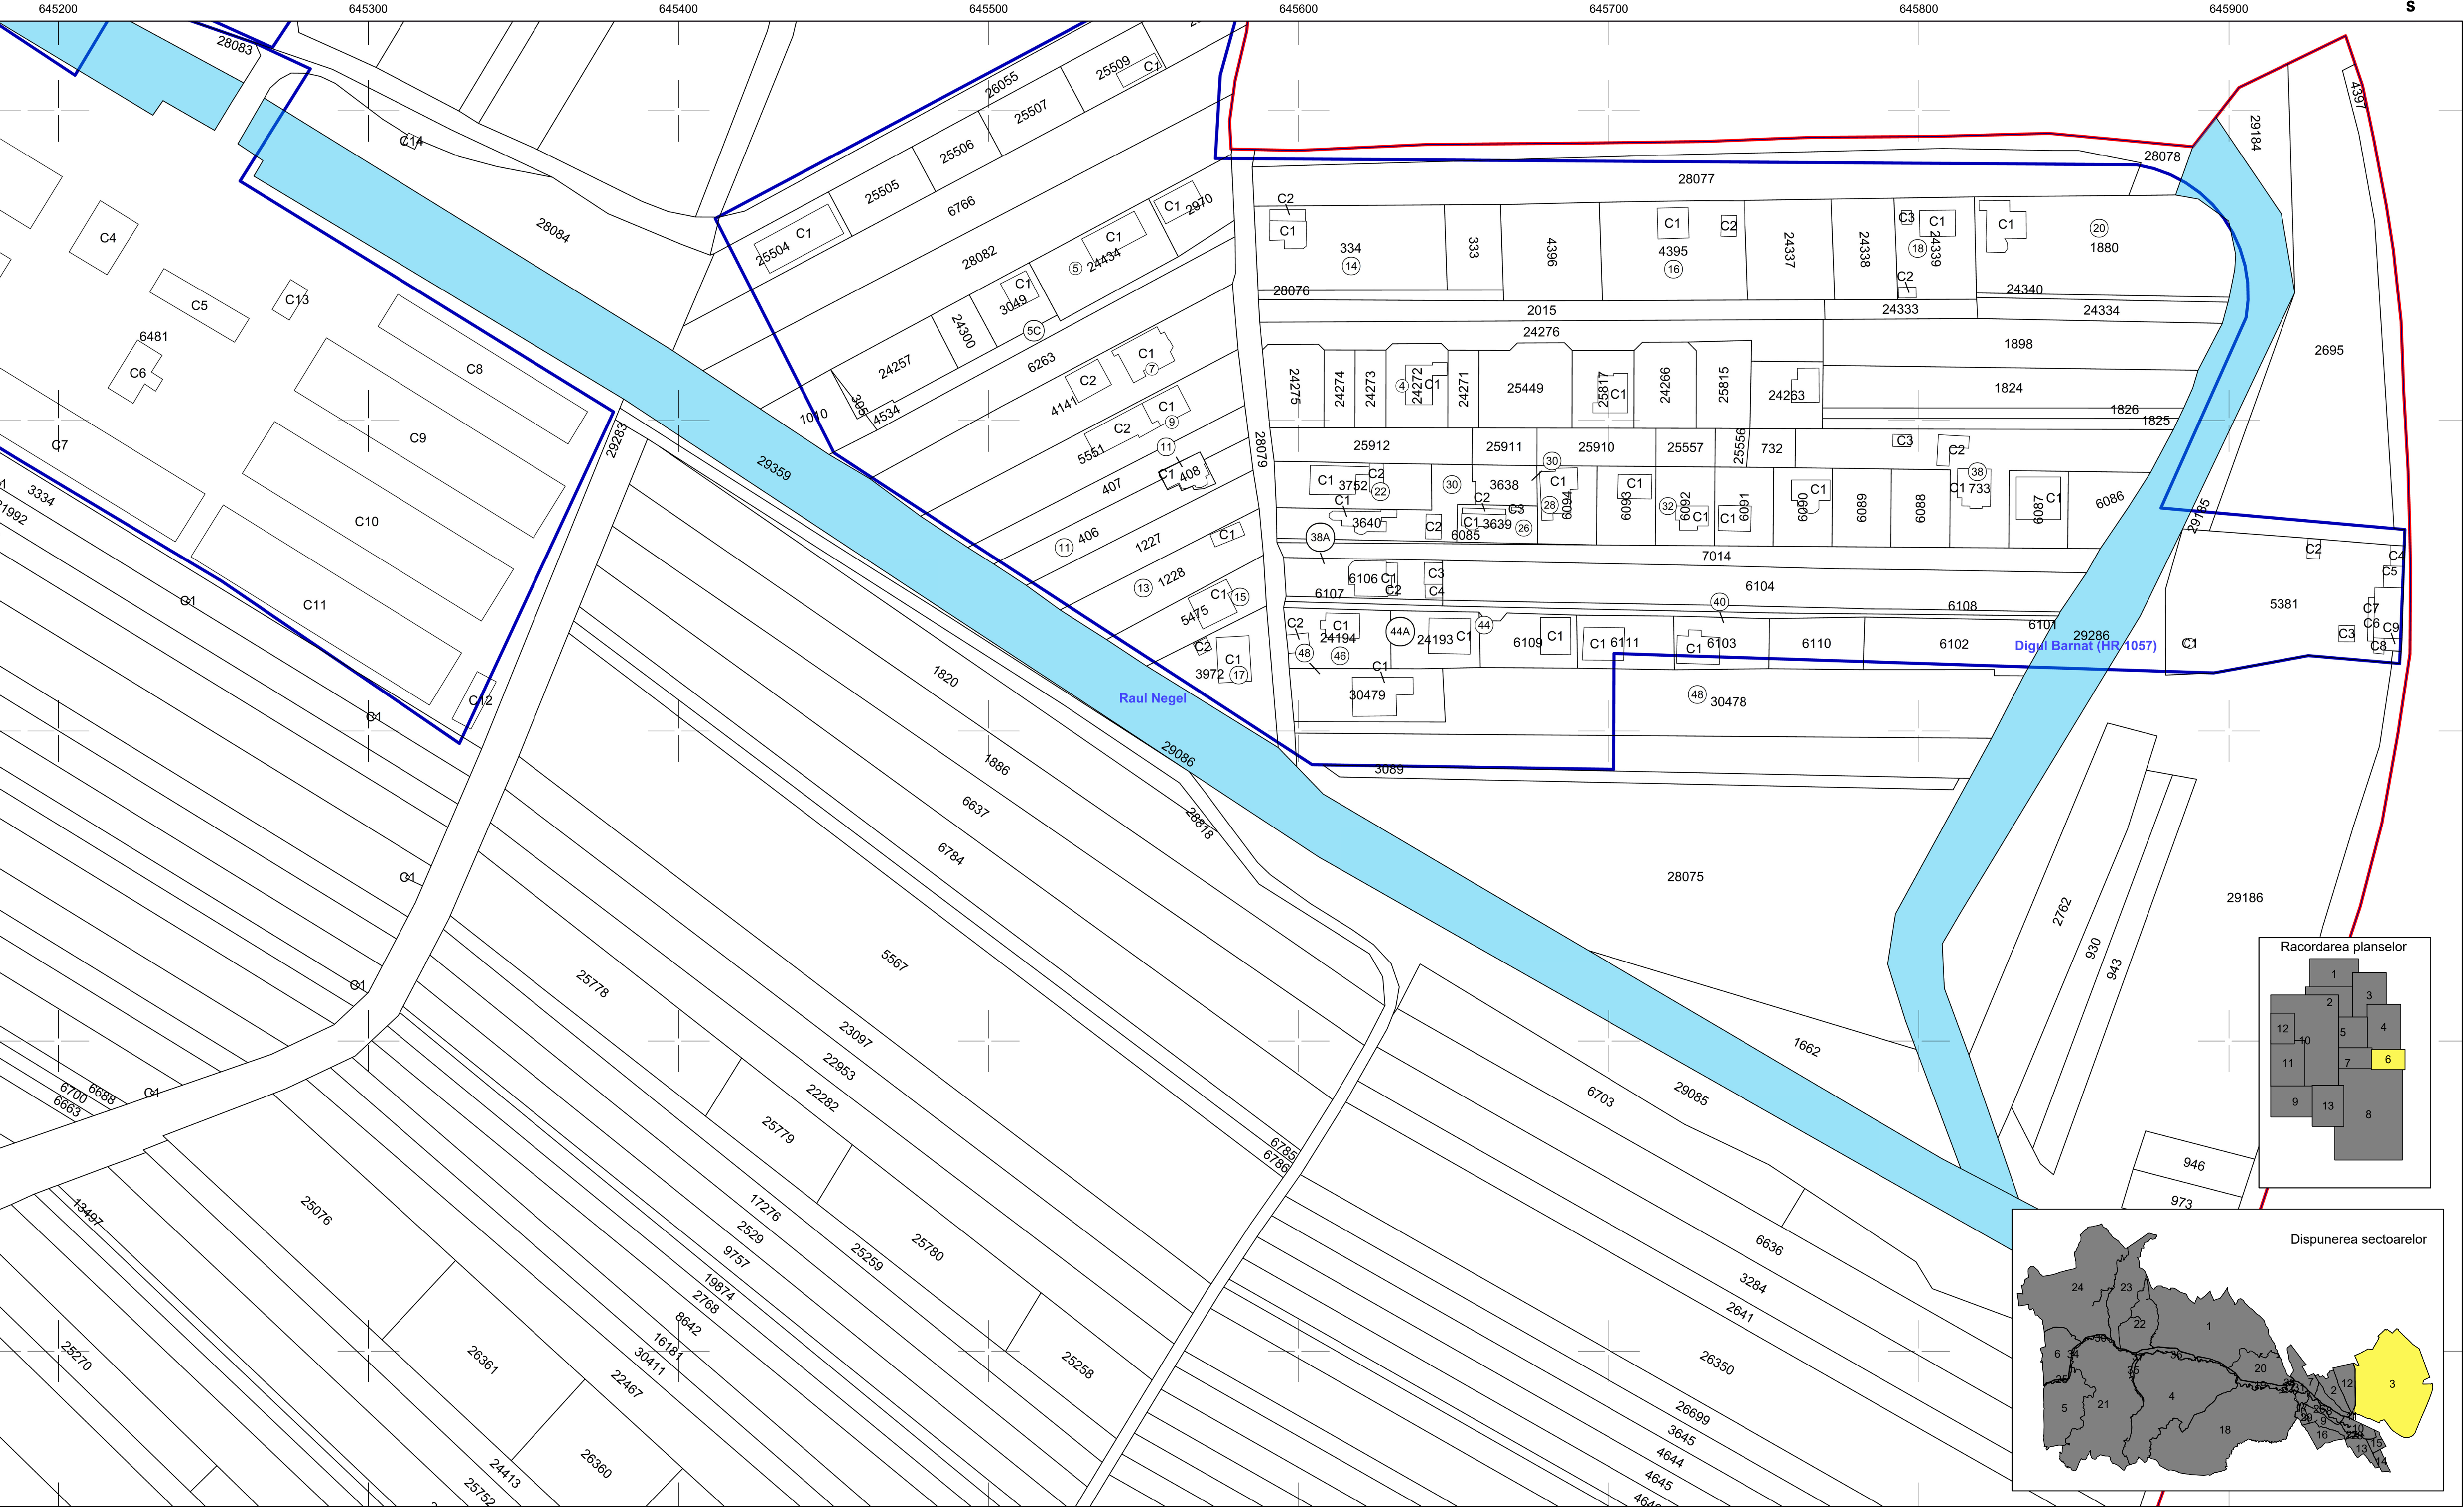


PLAN CADASTRAL

Scara 1:1000
1 cm plan = 10m pe teren

Sector cadastral: 3
Plansa 6

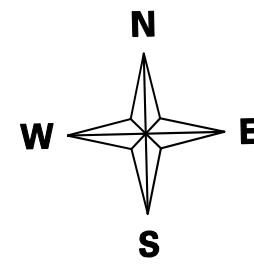

Legenda

- | | | | | | | | |
|--|--------------------------------|--|--------------------|--|------------------------|----|----------------------|
| | Limita teritoriu administrativ | | Limita imobil | | Hidrografie | C1 | Nr constructie |
| | Limita sector cadastral | | Limita constructie | | Denumire hidrografie | 17 | Identificator imobil |
| | Limita intravilan | | Puncte de interes | | Nume puncte de interes | 1 | Numar sector |

RAMBOLL
Certificat de autorizare
Clasa I
Seria RO-B-J Nr. 2912
SC RAMBOLL SOUTH
EAST EUROPE

SEMNAT ELECTRONIC
Sebastian Stoica
Autorizatie categoria A. Seria B. nr 3964

Sistem de proiectie: Stereografic 1970
Data intocmirii: 2025
Copie spre publicare