
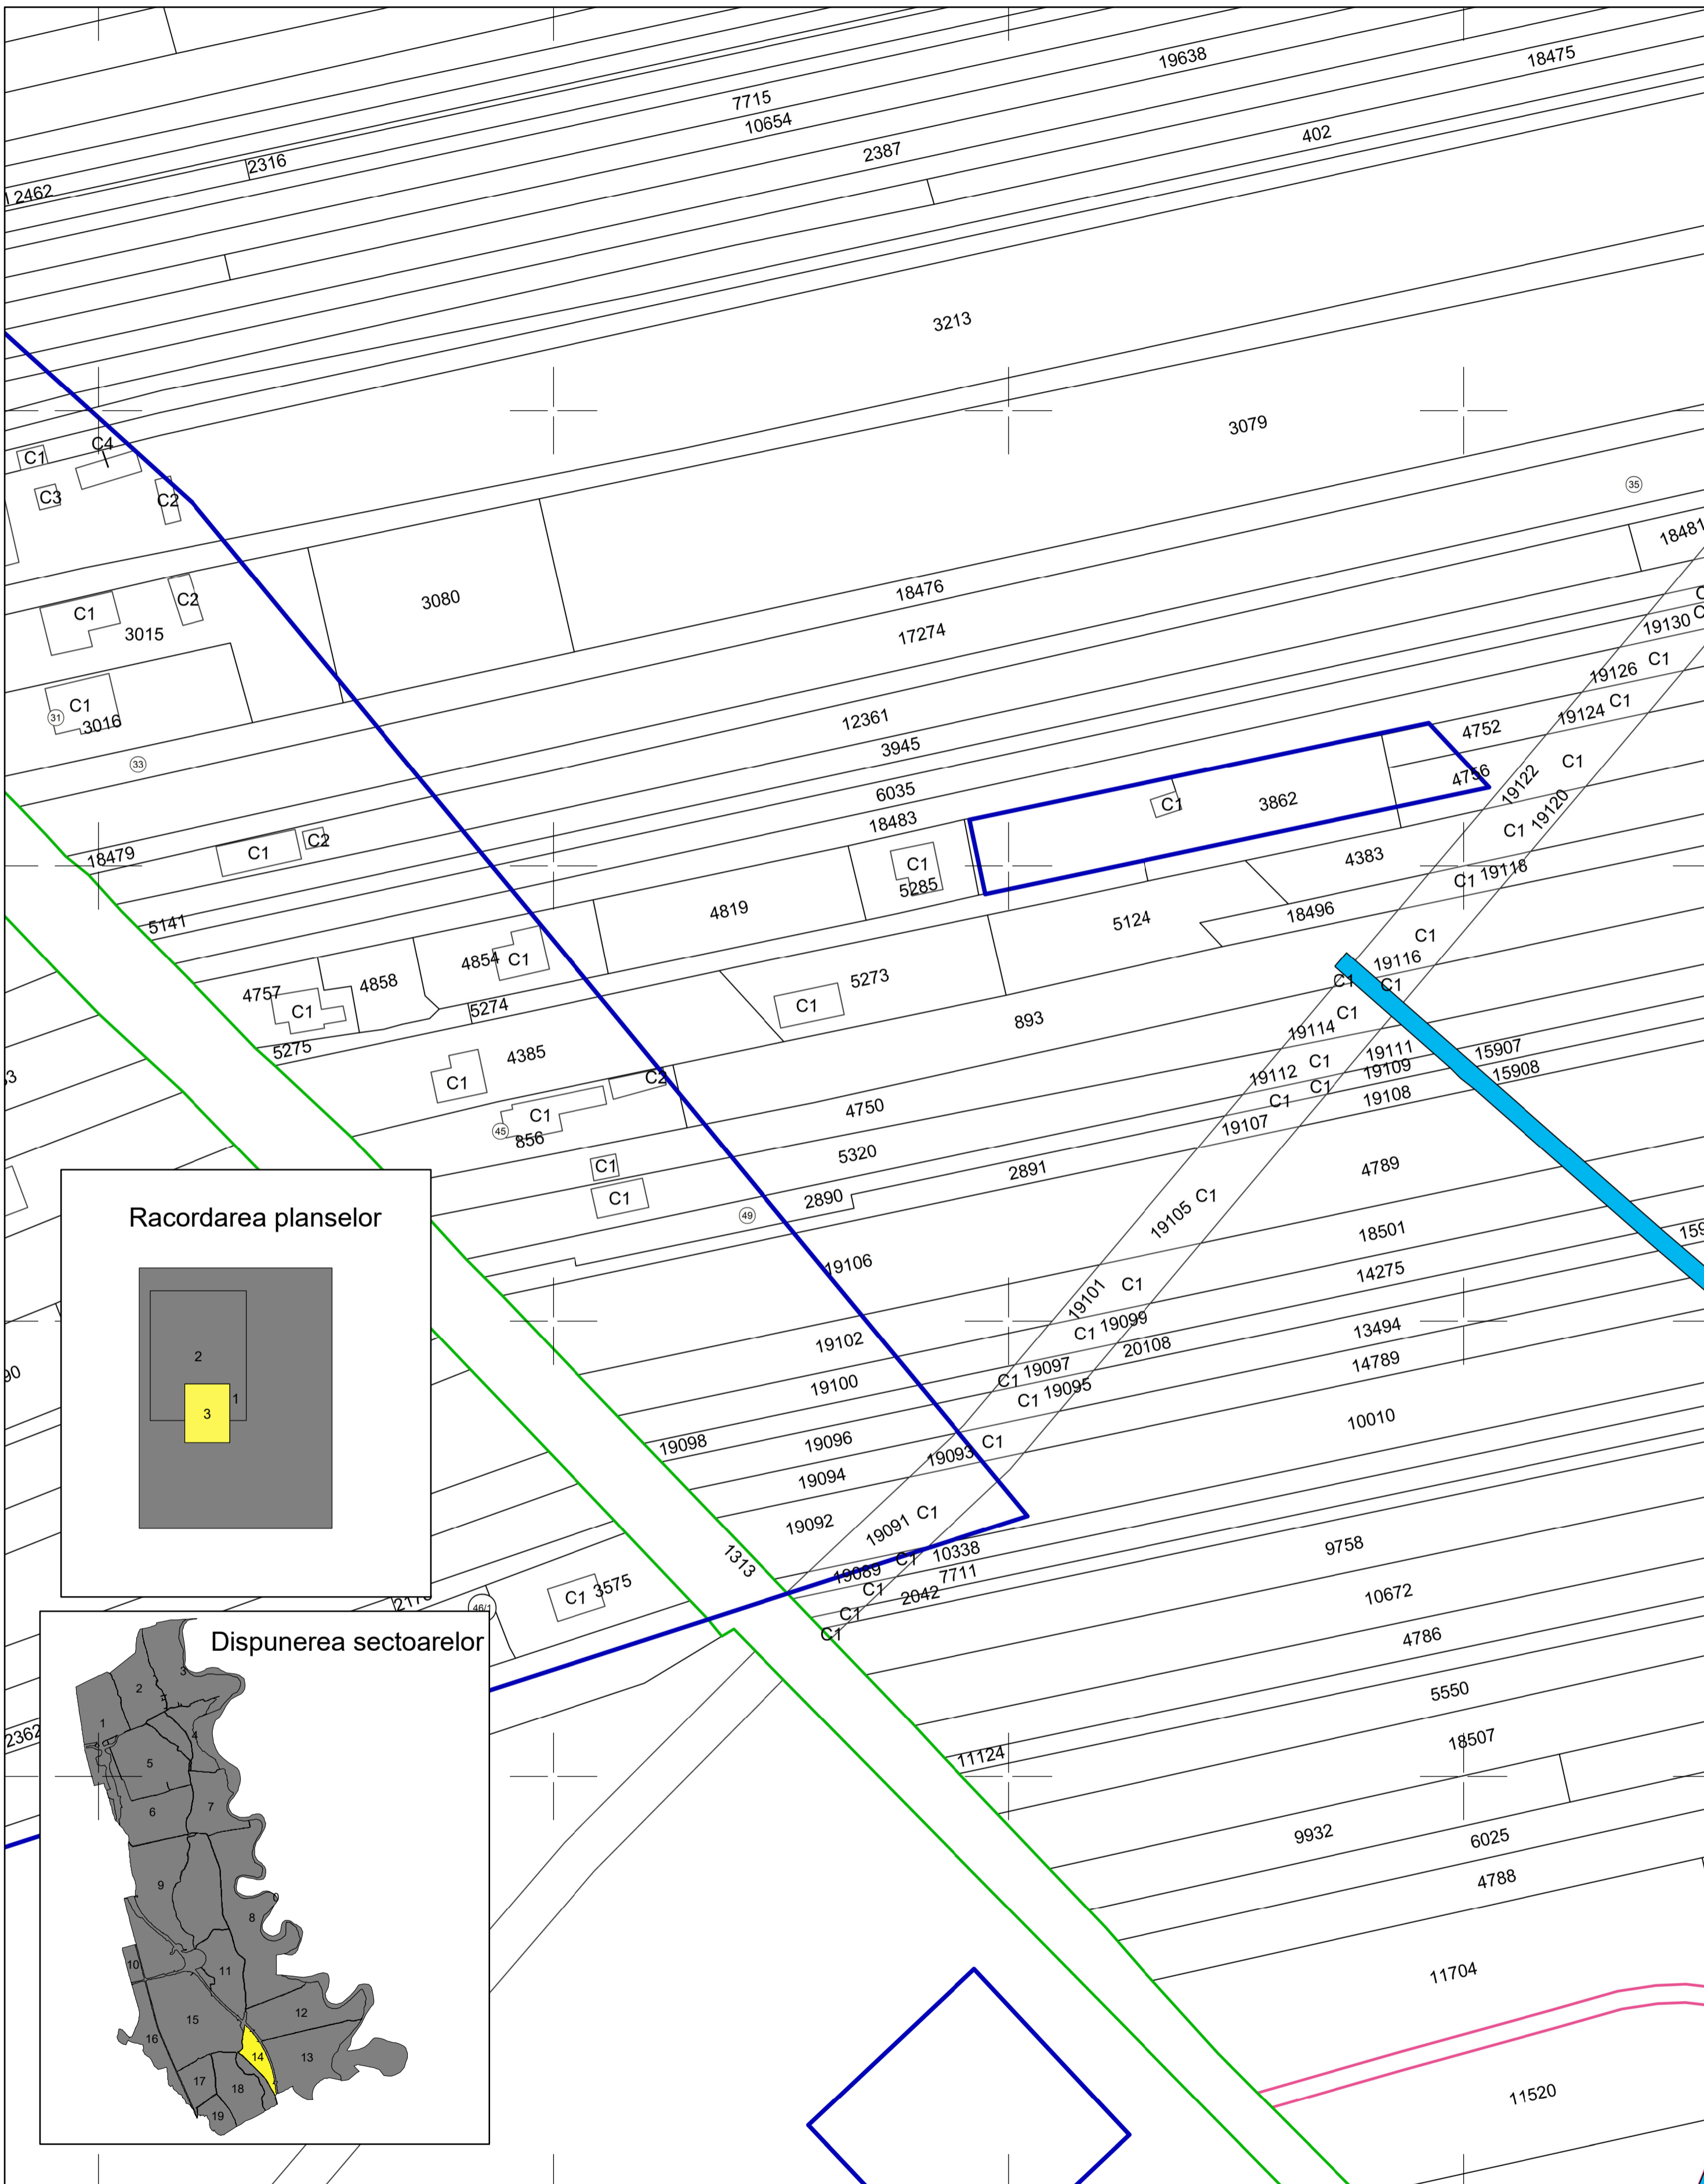


# PLAN CADASTRAL

UAT: Saucesti  
Judetul: Bacau

Scara 1:1000  
1 cm plan = 10 cm pe teren

Sector cadastral: 14  
Plansa 3

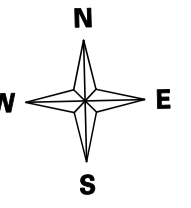

**Racordarea planșelor**

**Disponerea sectoarelor**

Legenda		649400		649500		649600		649700		
	Limita sector cadastral		Limita tarla		Puncte de interes		3	Numar sector cadastral	C1	Numar constructie
	Limita intravilan		Limita imobil		Hidrografie		32	Numar tarla	A	Denumire punct de interes
	Limita teritoriu administrativ		Limita constructie		HB	198	Identificator electronic			

**RAMBOLL**  
 Certificat de autorizare  
 Clasa I  
 Seria RO-B-J Nr. 1664  
 SC RAMBOLL SOUTH  
 EAST EUROPE

**SEMNASAT ELECTRONIC**  
 Sebastian Stoica  
 Autorizatie categoria A. Seria B. nr 3964

Sistem de proiectie: Stereografic 1970  
 Data intocmirii: 2024  
 Copie spre publicare