


638500 638600 638700 638800 638900 639000 639100 639200 639300 639400 639500 639600 639700 639800 639900 640000


PLAN CADASTRAL

UAT: TĂMĂȘEU, județul: BIHOR, sector 140

Scara 1:2000
Sistem de proiecție: STEREO 70
Copie spre publicare

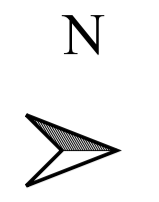

263100
263150
263200
263250
263300
263350
263400
263450
263500
263550
263600
263650
263700
263750
263800
263850
263900
263950
264000
264050
264100
264150

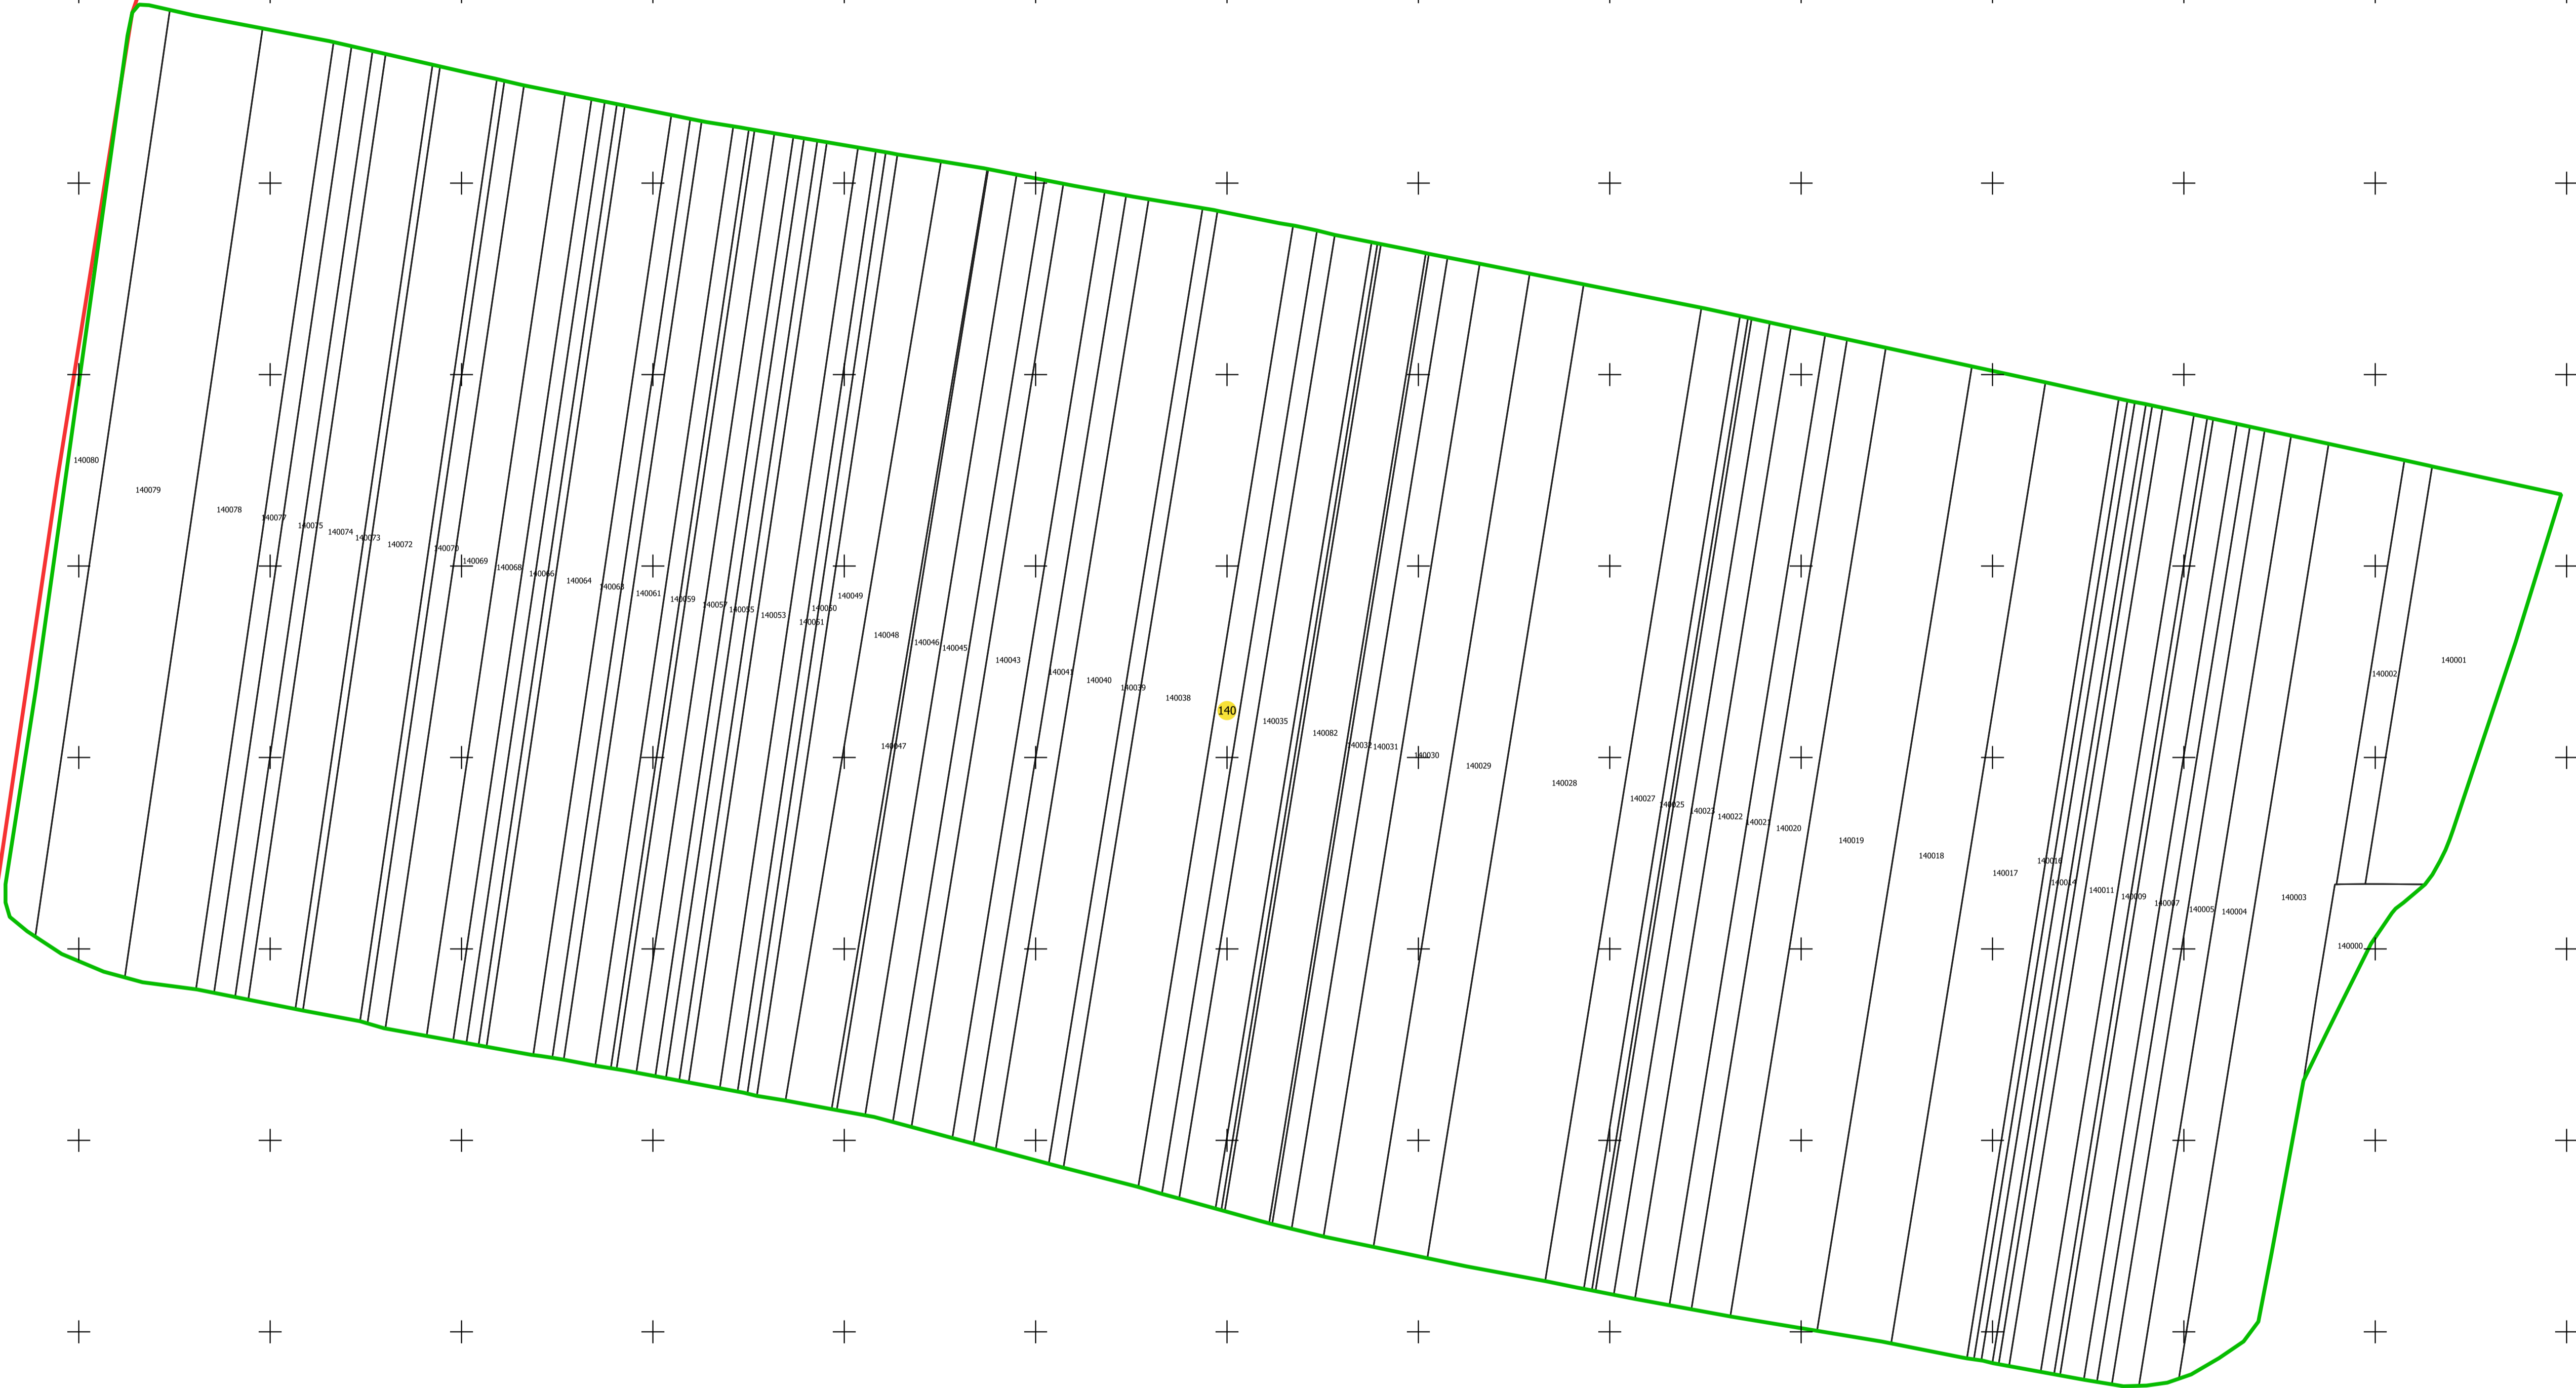

LEGENDĂ	
Limită intravilan	
Limită UAT	
Sector	
Imobil	1250
Construcții	Cl
Nomenclator stradal	1

SC. Teod. Proiectare Lucr. S.R.L.
Data: 08.01.2021
Scara: 1:2000

638500 638600 638700 638800 638900 639000 639100 639200 639300 639400 639500 639600 639700 639800 639900 640000