


PLAN CADASTRAL
= COPIE PENTRU PUBLICARE =

UAT: Sient
Jud. Bistrita-Nasaud
Sectorul cadastral nr. 37


Scara 1:1000
Data: Februarie 2024

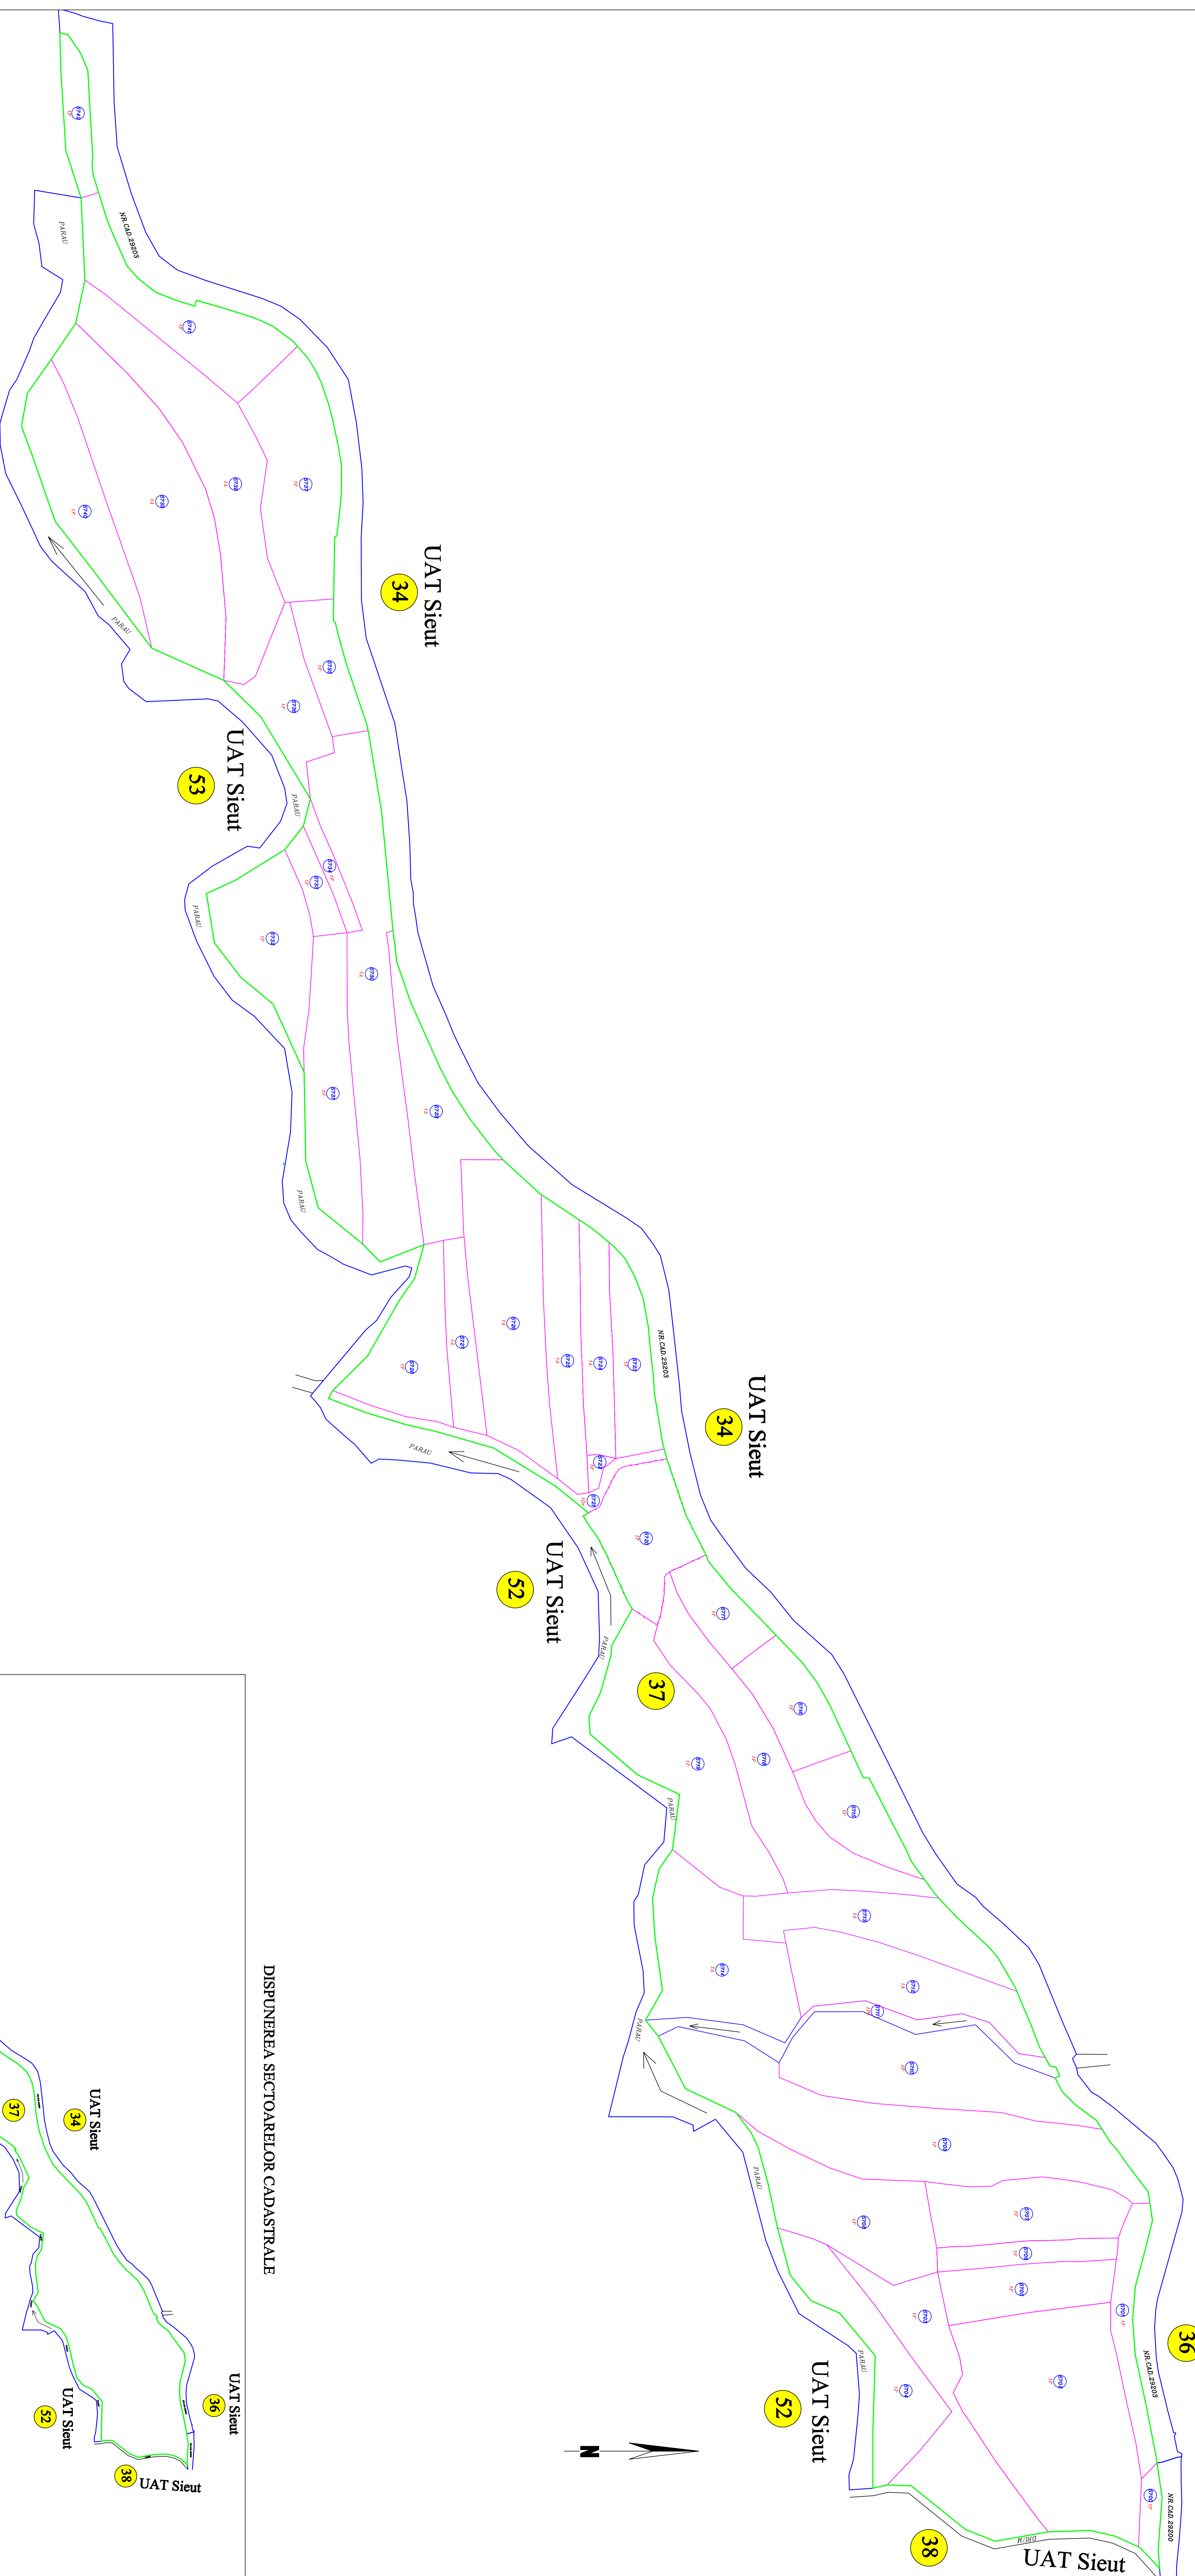

DISPUNEREA SECTORILOR CADASTRALE

LEGENDA

12	- numar sector cadastral
5001	- identificator cadastral
1 A	- categoria de folosinta
[Green line]	- linia sector cadastral
[Red line]	- linia imobyl
[Blue line]	- hidrografia

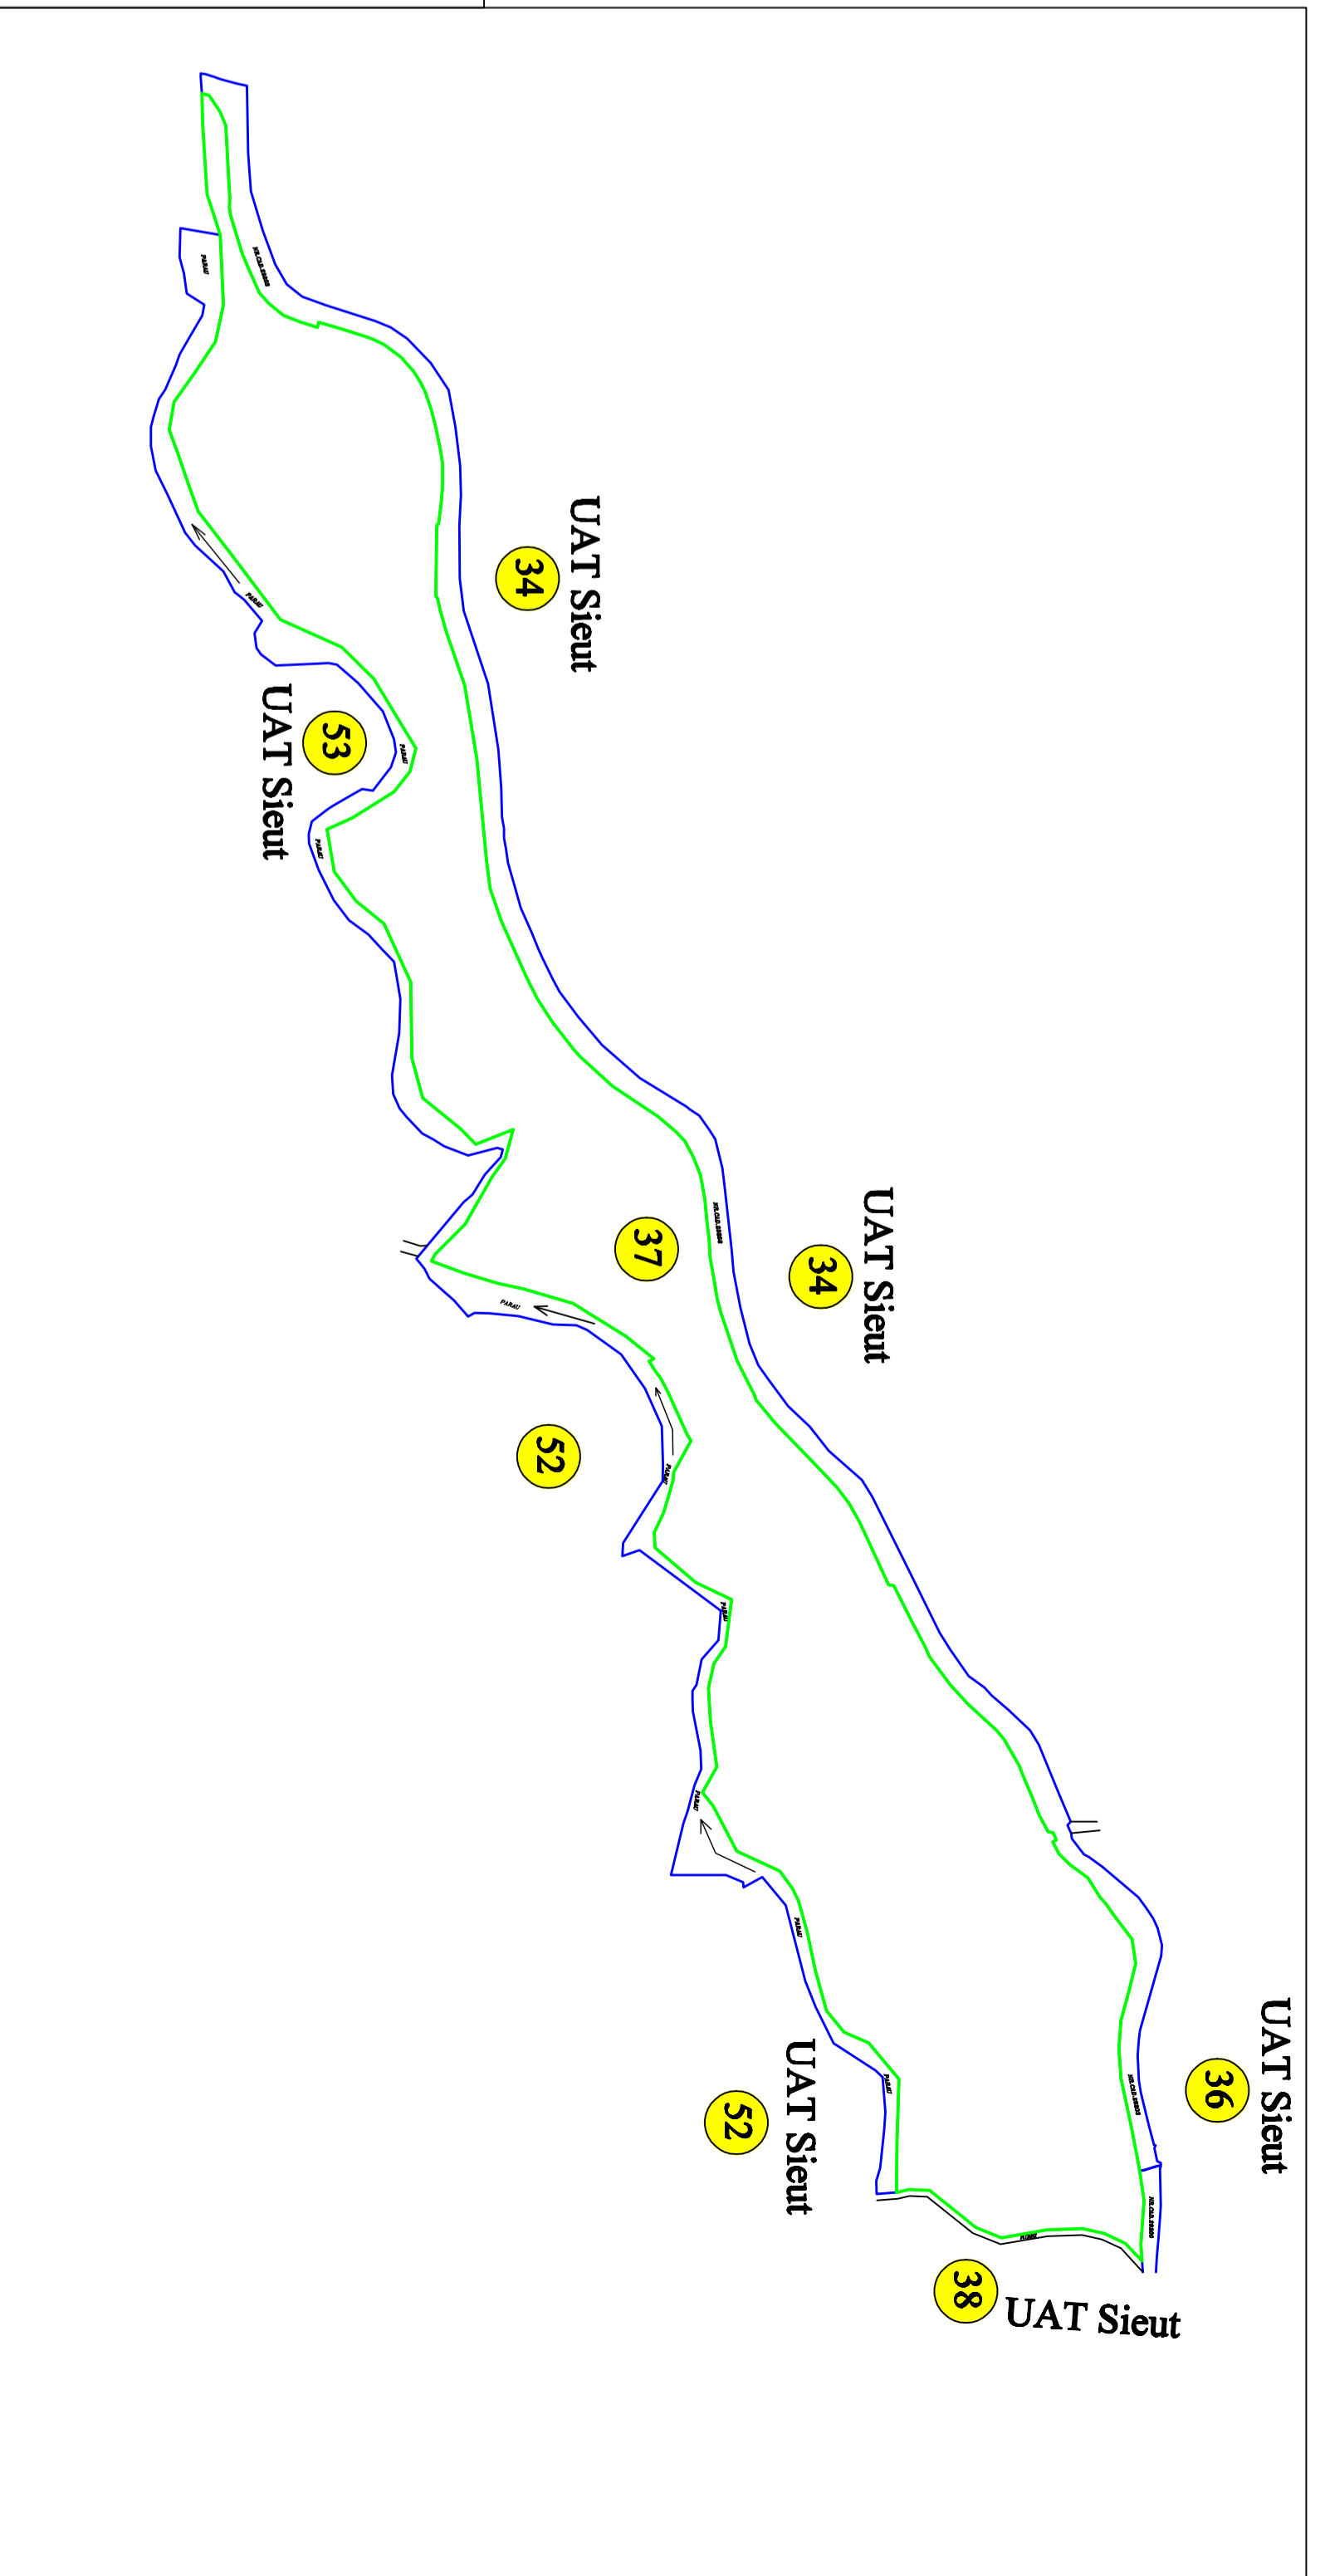

Scara 1 : 1000
Sistem de protectie STERBO 70

CONTRASEMNEAZA
Mitar-Gheorghe IVAN
PRIMARUL COMUNEI SIENT

EXECUTANT
Ing. Nicolae POP
Data: Februarie 2024