



PLAN CADASTRAL
=COPIE SPRE PUBLICARE=

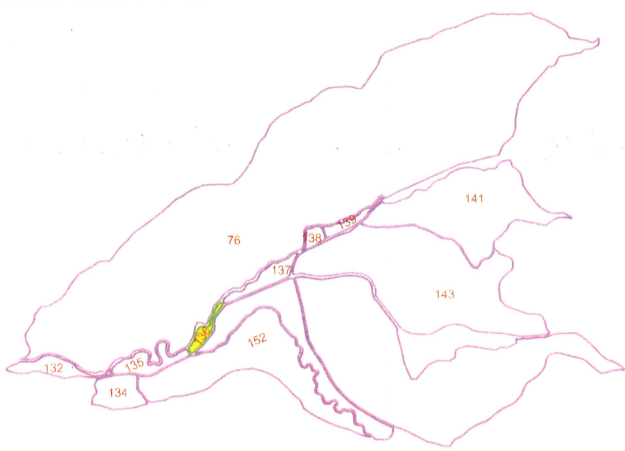

DISPUNEREA SECTOARELOR CADASTRALE
PROIECTIE STEREOGRAFICĂ 1970

U.A.T: Cetate
JUDEȚUL: BISTRIȚA-NĂȘĂUD
Sector cadastral nr. 136

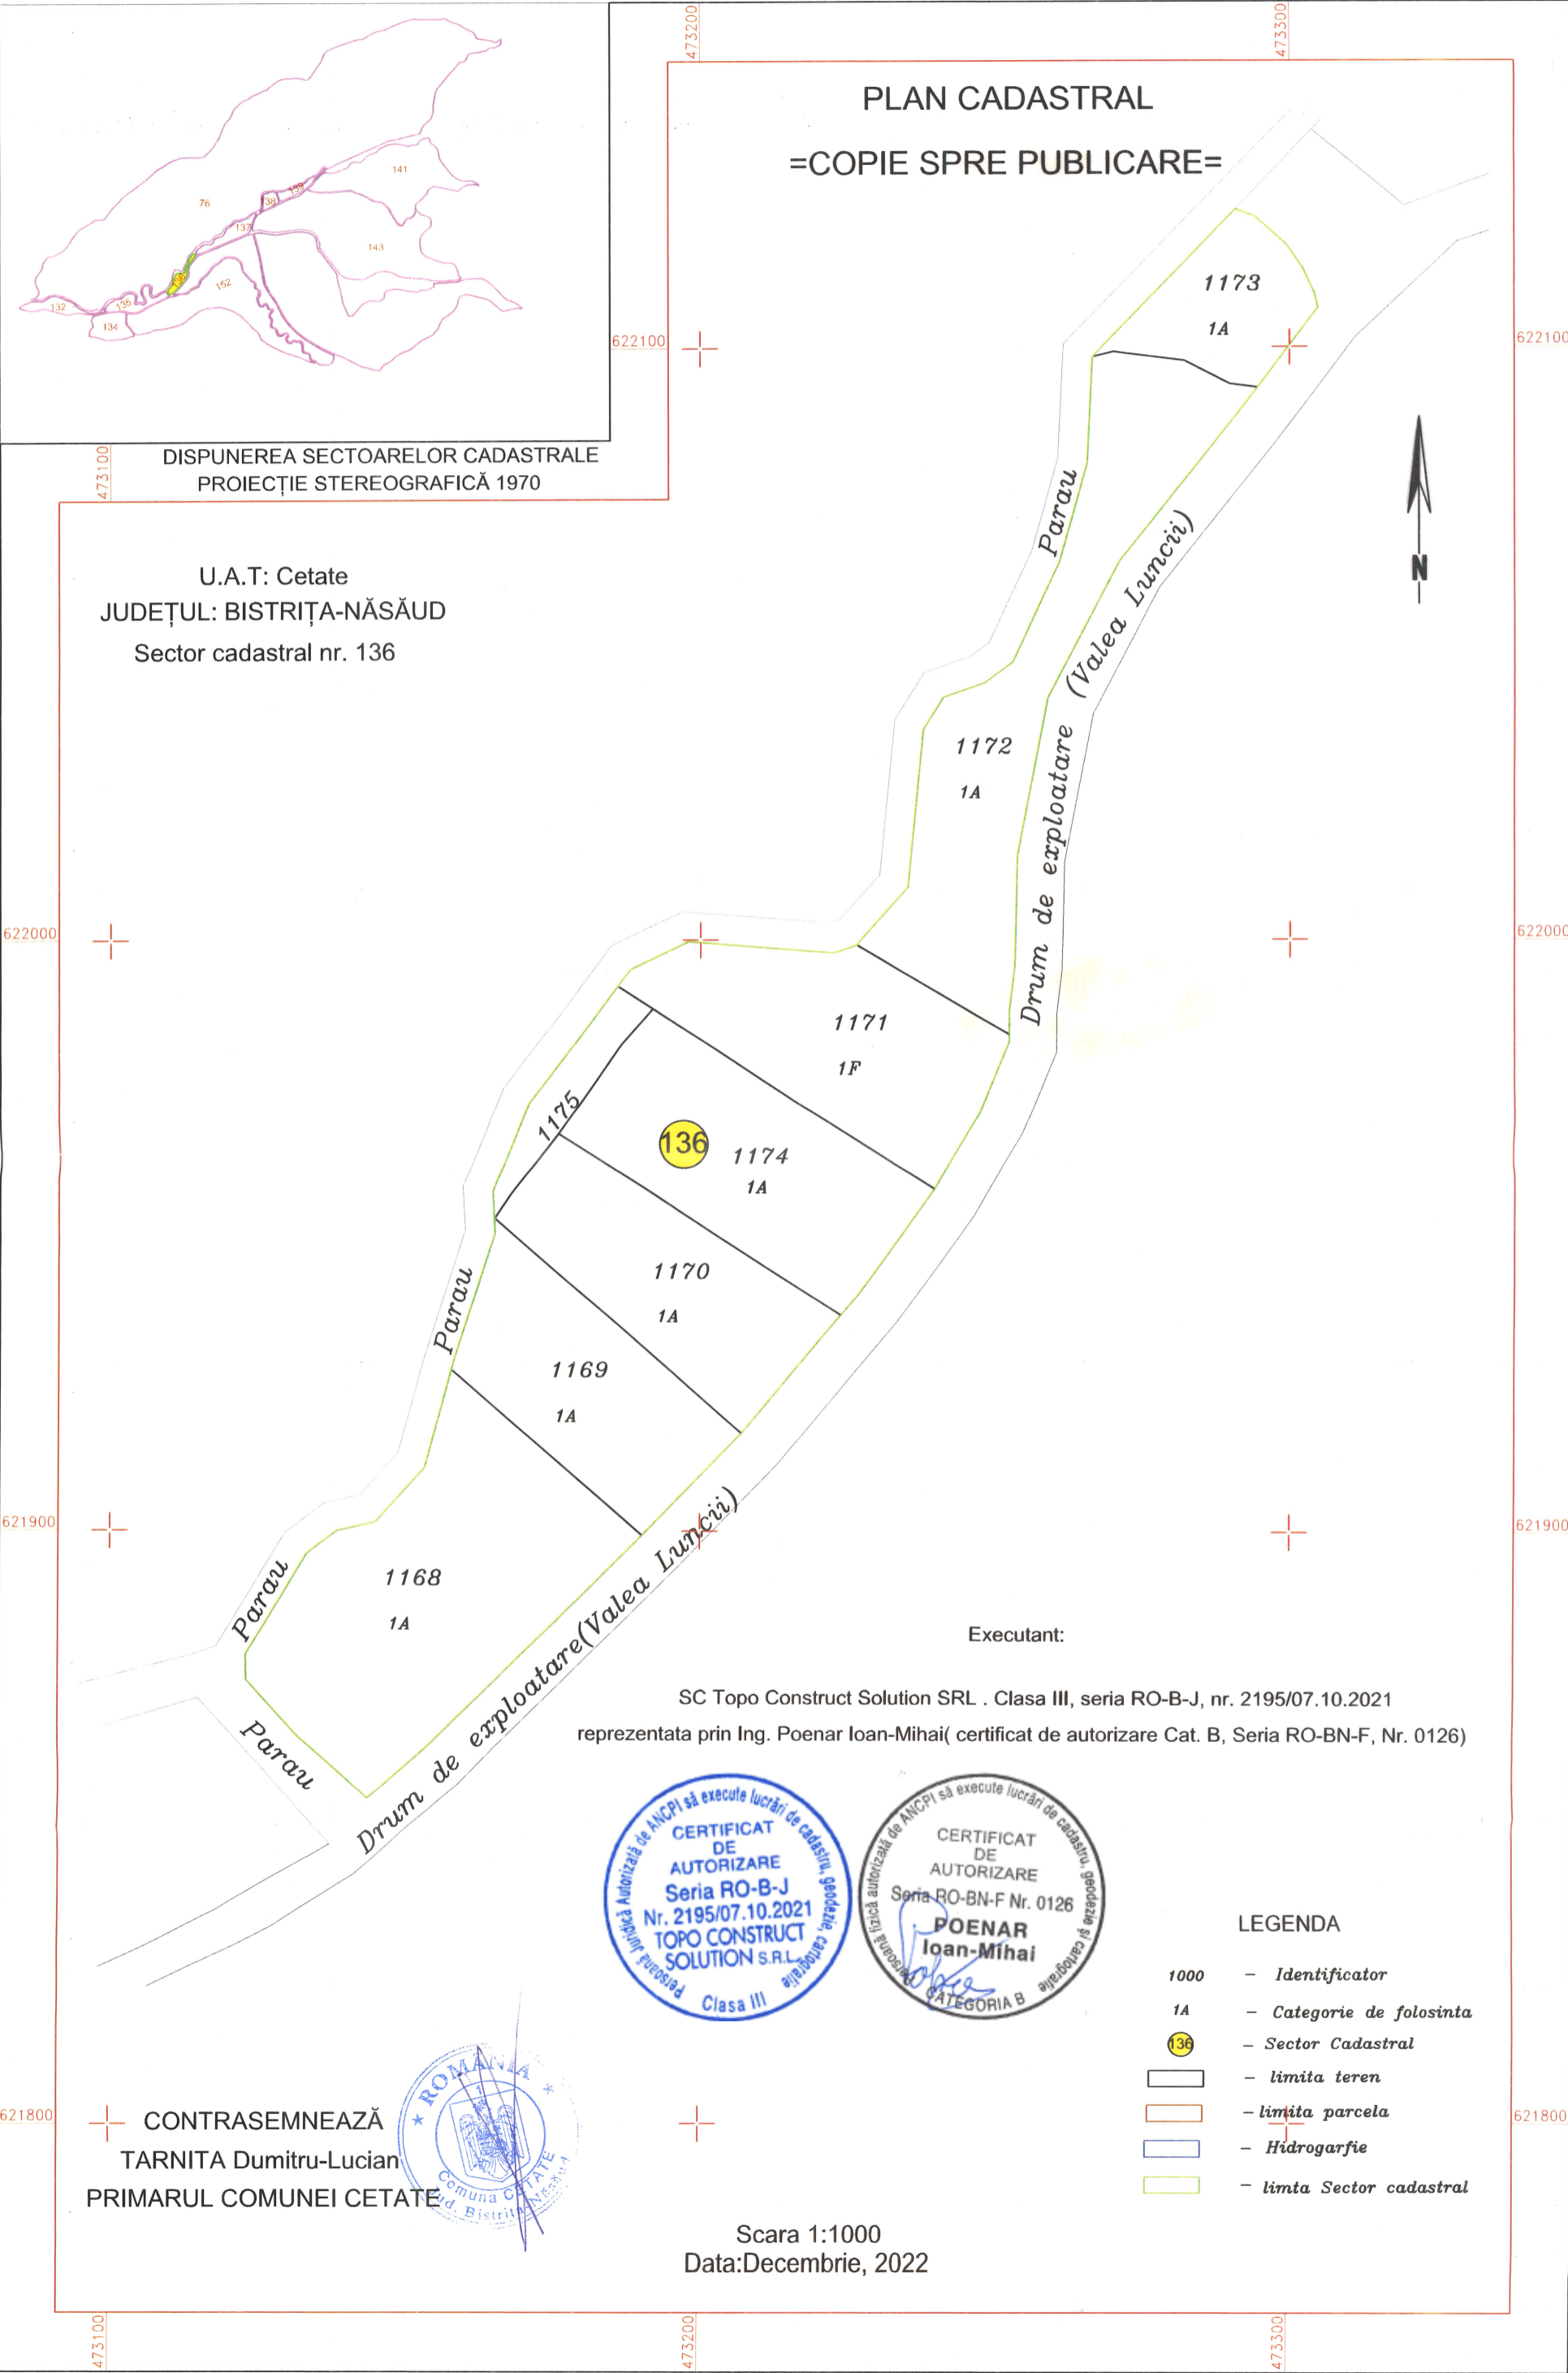

Executant:

SC Topo Construct Solution SRL . Clasa III, seria RO-B-J, nr. 2195/07.10.2021
reprezentata prin Ing. Poenar Ioan-Mihai(certificat de autorizare Cat. B, Seria RO-BN-F, Nr. 0126)



LEGENDA

- 1000 - Identificator
- 1A - Categorie de folosinta
- 136 - Sector Cadastral
- limita teren
- limita parcela
- Hidrogarfie
- limita Sector cadastral

CONTRASEMNEAZĂ
TARNITA Dumitru-Lucian
PRIMARUL COMUNEI CETATE



Scara 1:1000
Data: Decembrie, 2022