
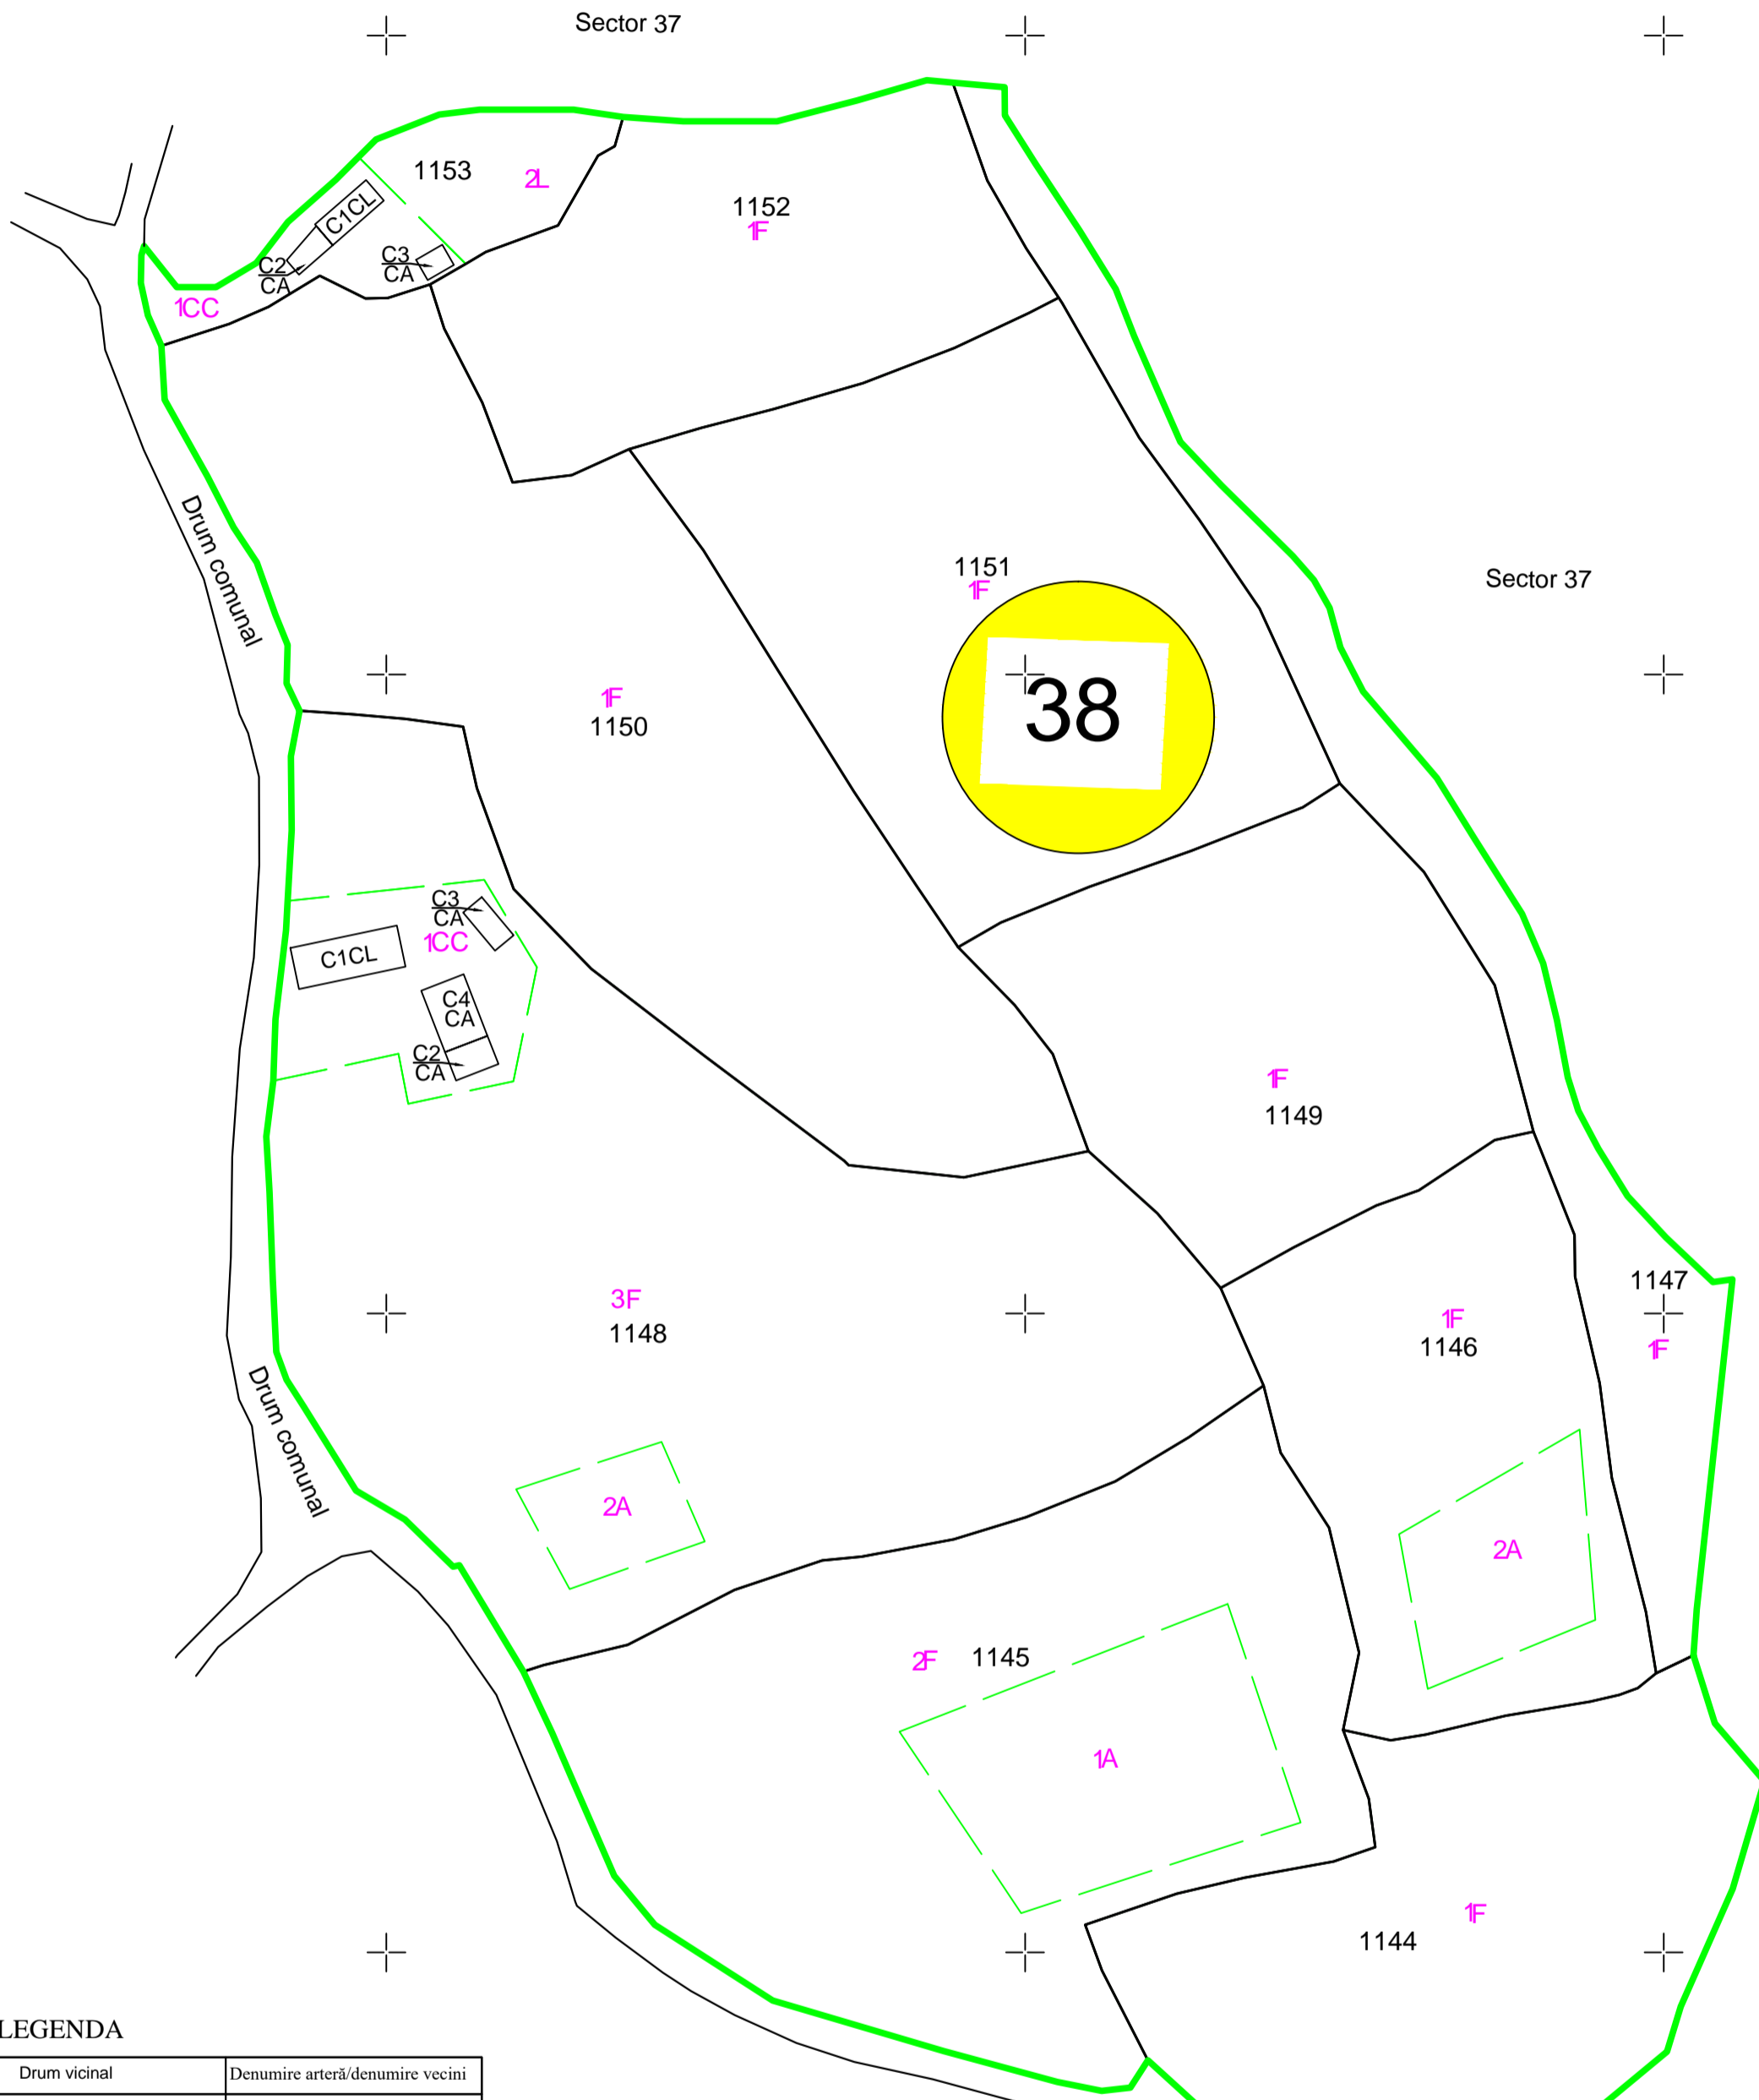



PLAN CADASTRAL  
 UAT LEȘU  
 JUD. BISTRITA NASAUD  
 SECTOR CADASTRAL 38

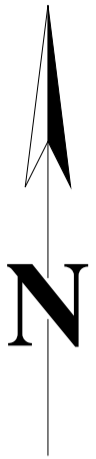

LEGENDA

|                     |                                 |
|---------------------|---------------------------------|
| Drum vicinal        | Denumire arteră/denumire vecini |
| 1A                  | Categoria de folosință          |
| 3                   | Număr sector cadastral          |
| 100001              | Identificator cadastral         |
| Parau               | Denumire hidrografie            |
| UAT MĂGURA ILVEI    | Teritorii vecine                |
| [Black box]         | Limita imobil                   |
| [Red line]          | Limita UAT                      |
| [Green line]        | Limita sector cadastral         |
| 427130              | Numar postal                    |
| [Blue line]         | Limita intravilan               |
| [Dashed green line] | Limita parcela                  |
| [Dashed black line] | Limita drum                     |
| [Black box]         | Construcții                     |

Schita de dispunere a secoarelor

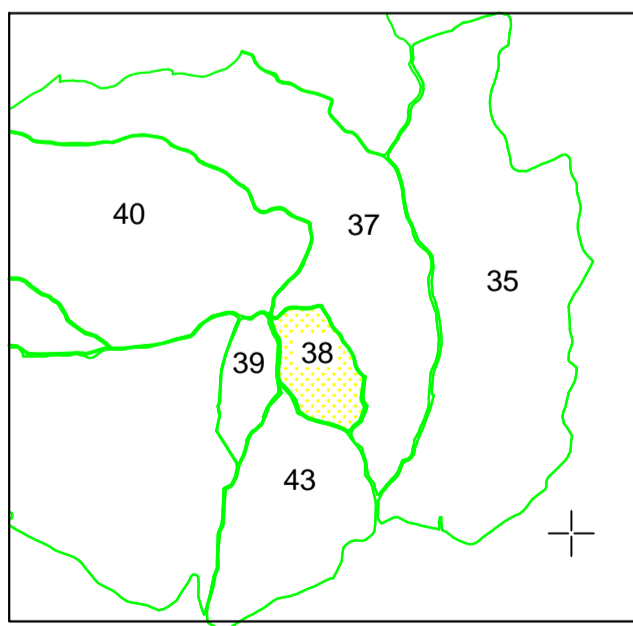

Contrasemneaza primarul Comunei Leșu: Avram Sorin

Copie spre publicare  
 S = 5,5950 ha

DATA :  
 15.02.2024

Sistem de proiecție  
 STEREOGRAFIC 1970

Scara 1:1000  
 1 cm pe plan = 10 m pe teren

Intocmit:  
 S.C. TOPOCAD CRIS S.R.L.