



PLAN CADASTRAL
UAT LEȘU
JUD. BISTRITA NESAUD
SECTOR CADASTRAL 43

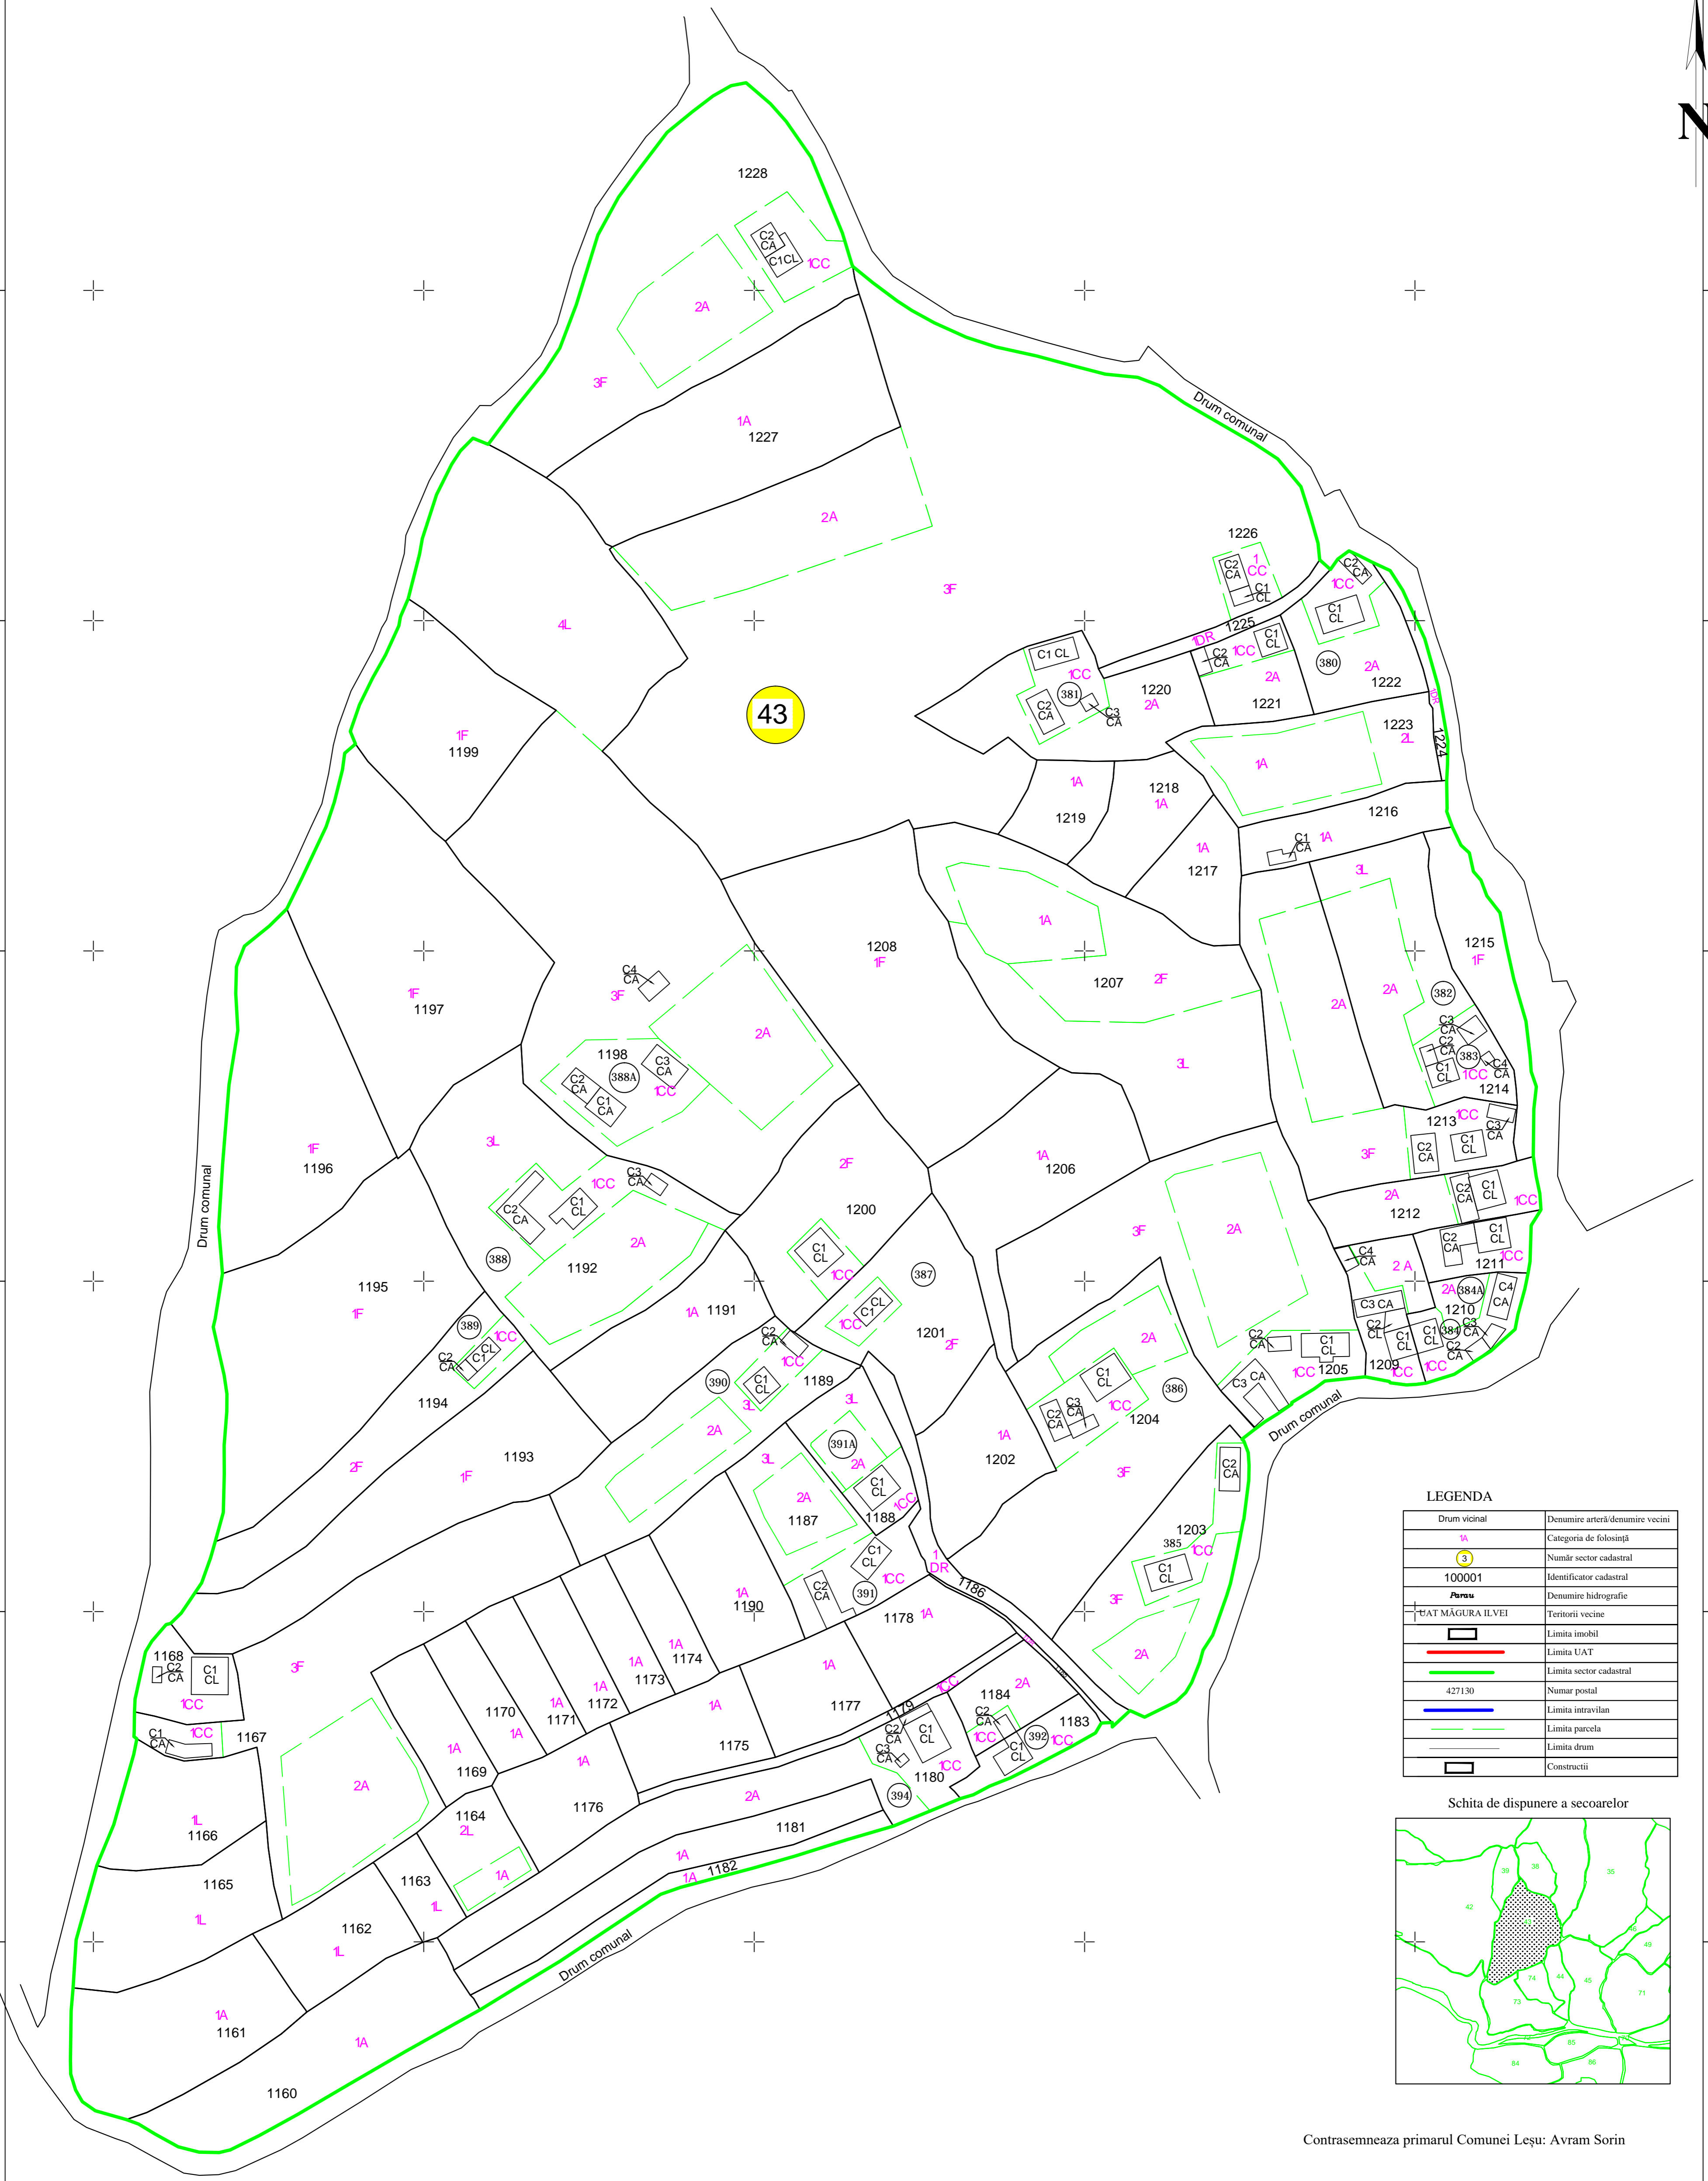

LEGENDA

Drum vicinal	Denumire arteră-denumire vecini
1A	Categoria de folosință
(3)	Număr sector cadastral
100001	Identificator cadastral
Fluviu	Denumire hidrografie
ȚEAT MĂGURA ILVEI	Teritorii vecine
[Symbol]	Limita imobil
[Symbol]	Limita UAT
[Symbol]	Limita sector cadastral
427130	Numar postal
[Symbol]	Limita intravilan
[Symbol]	Limita parcela
[Symbol]	Limita drum
[Symbol]	Construcții

Schita de dispunere a secoarelor

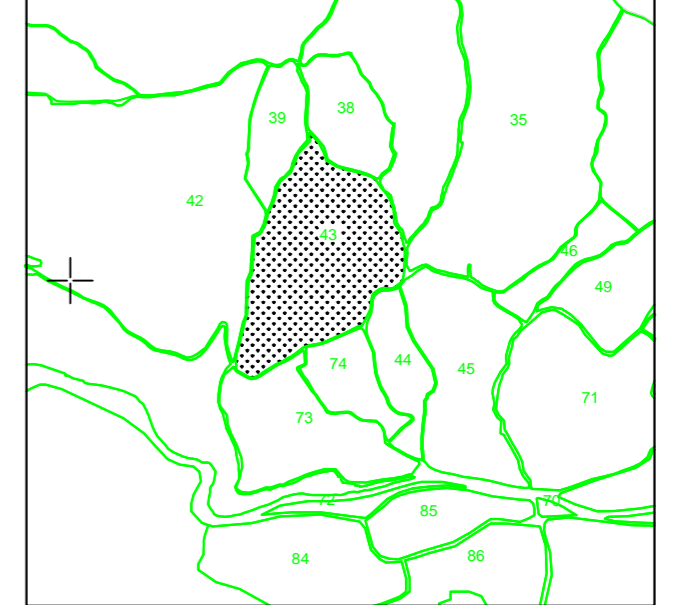

Contrasemneaza primarul Comunei Leșu: Avram Sorin

Copie spre publicare
S = 16,4473 ha

DATA :
20.01.2024

Sistem de proiecție
STEREOGRAFIC 1970

Scara 1:1000
1 cm pe plan = 10 m pe teren

Intocmit:
S.C. TOPCAD CRIS S.R.L.