



PLAN CADASTRAL
 UAT LEȘU
 JUD. BISTRITA NESAUD
 SECTOR CADASTRAL 44

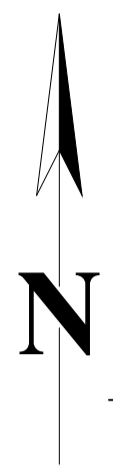

LEGENDA

Drum vicinal	Denumire arteră/denumire vecini
1A	Categoria de folosință
3	Număr sector cadastral
100001	Identificator cadastral
Parasu	Denumire hidrografie
UAT MĂGURA ILVEI	Teritorii vecine
[Black box]	Limita imobil
[Red line]	Limita UAT
[Green line]	Limita sector cadastral
427130	Numar postal
[Blue line]	Limita intravilan
[Dashed green line]	Limita parcela
[Grey line]	Limita drum
[Black box]	Constructii

Schita de dispunere a secoarelor

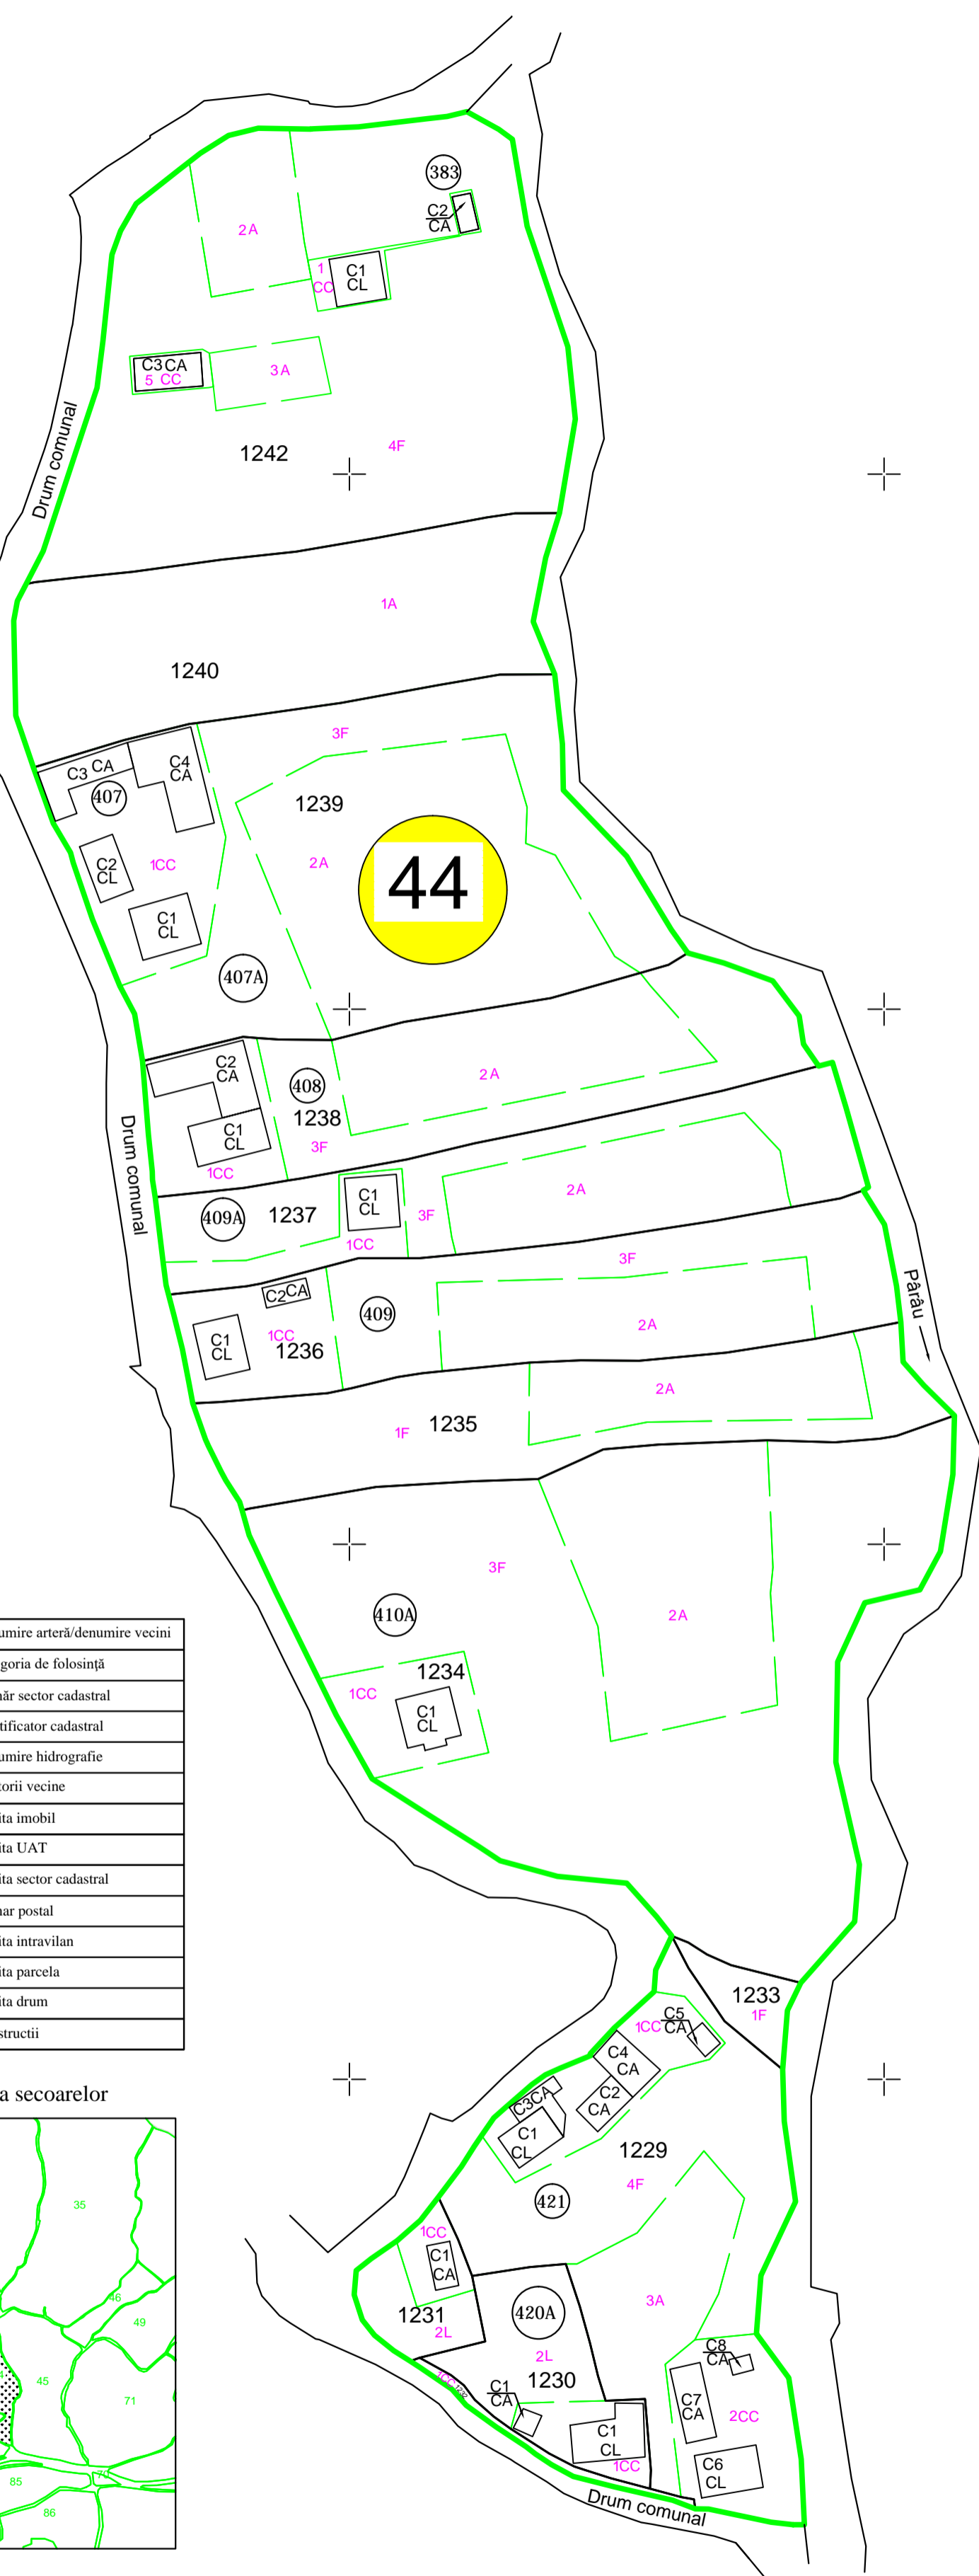

Contrașemneaza primarul Comunei Leșu: Avram Sorin

Copie spre publicare
 S = 4,0886 ha

DATA :
 20.02.2024

Sistem de proiecție
 STEREOGRAFIC 1970

Scara 1:1000
 1 cm pe plan = 10 m pe teren

Intocmit:
 S.C. TOPOCAD CRIS S.R.L.