



PLAN CADASTRAL  
=COPIE SPRE PUBLICARE=

U.A.T: Maieru  
JUDEȚUL: BISTRIȚA-NĂȘĂUD  
Sector cadastral nr. 123

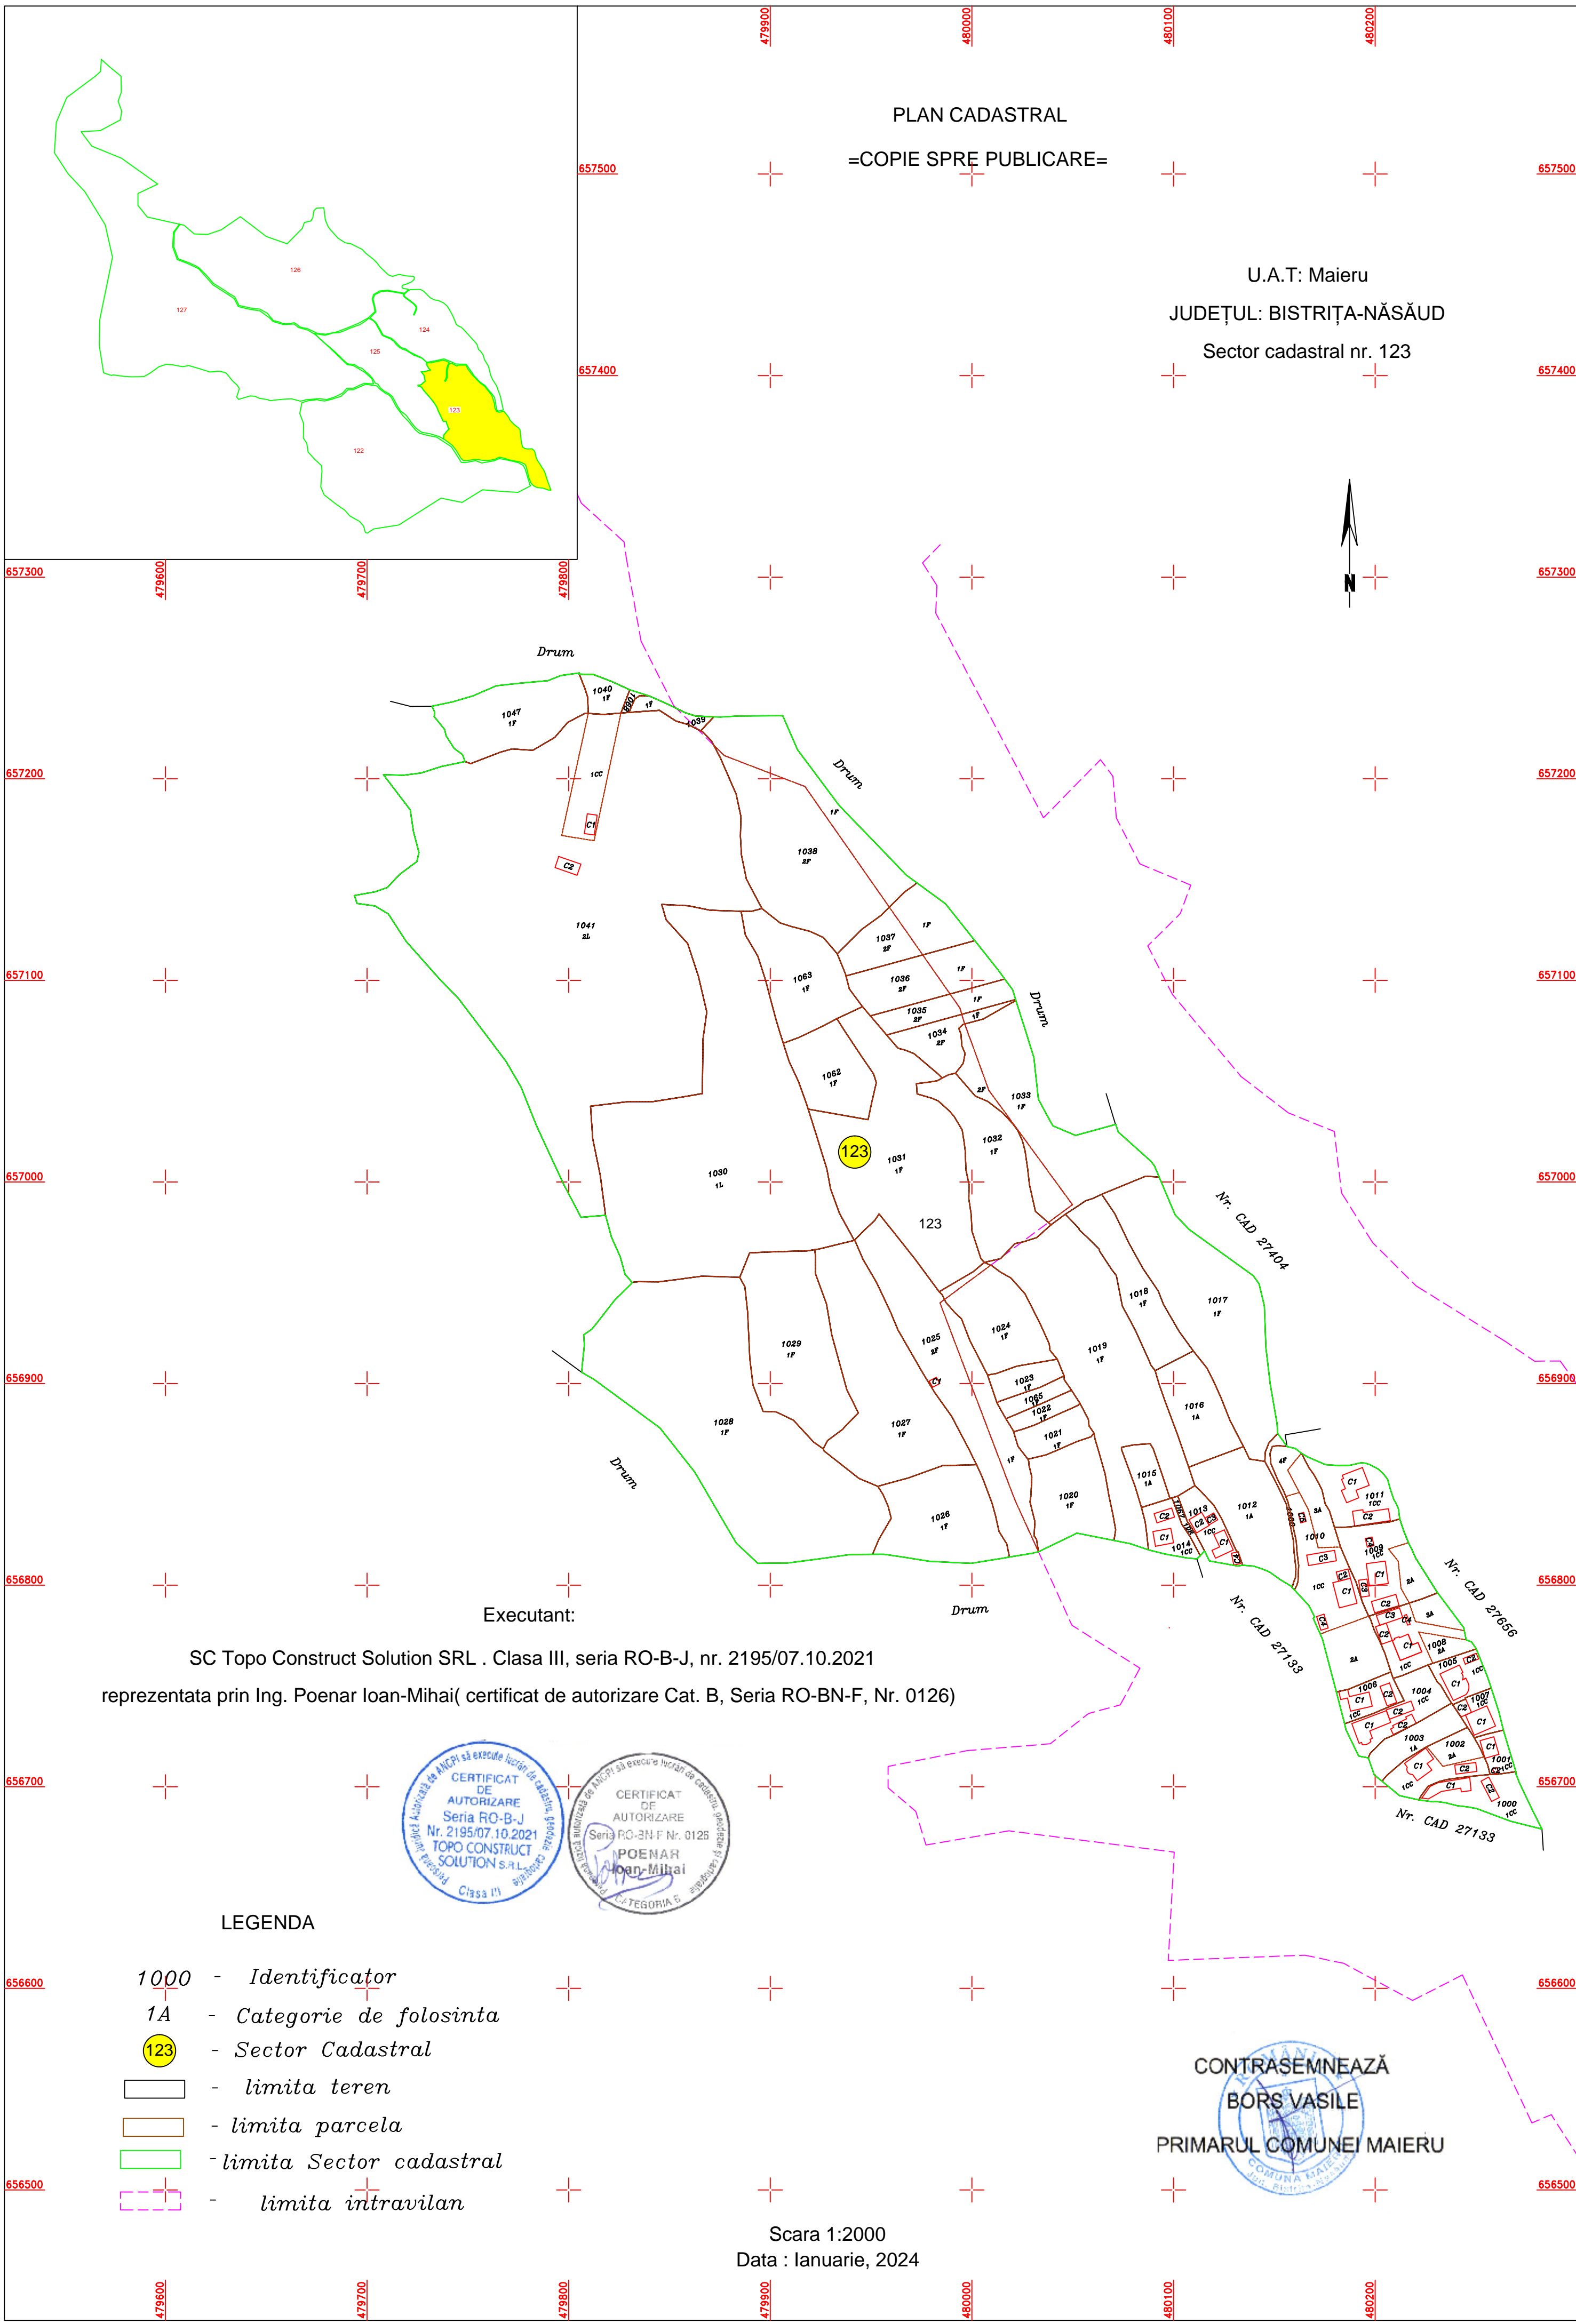

Executant:  
SC Topo Construct Solution SRL . Clasa III, seria RO-B-J, nr. 2195/07.10.2021  
reprezentata prin Ing. Poenar Ioan-Mihai( certificat de autorizare Cat. B, Seria RO-BN-F, Nr. 0126)

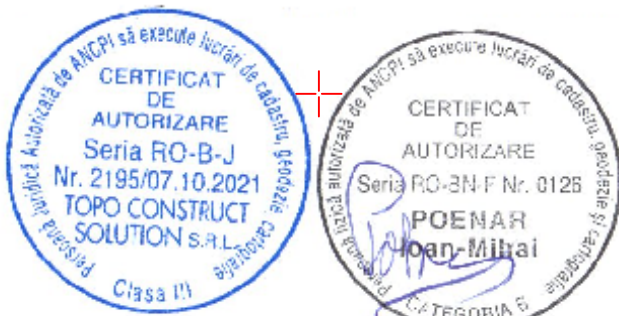

LEGENDA

- 1000 - Identificator
- 1A - Categorie de folosinta
- 123 - Sector Cadastral
- [Black outline] - limita teren
- [Brown outline] - limita parcela
- [Green outline] - limita Sector cadastral
- [Dashed purple outline] - limita intravilan

CONTRASEMNEAZĂ  
BORS VASILE  
PRIMARUL COMUNEI MAIERU

Scara 1:2000  
Data : Ianuarie, 2024