



PLAN CADASTRAL  
 UAT MAIERU, SAT ANIEȘ  
 JUD. BISTRITA NASAUD  
 SECTOR CADASTRAL 91

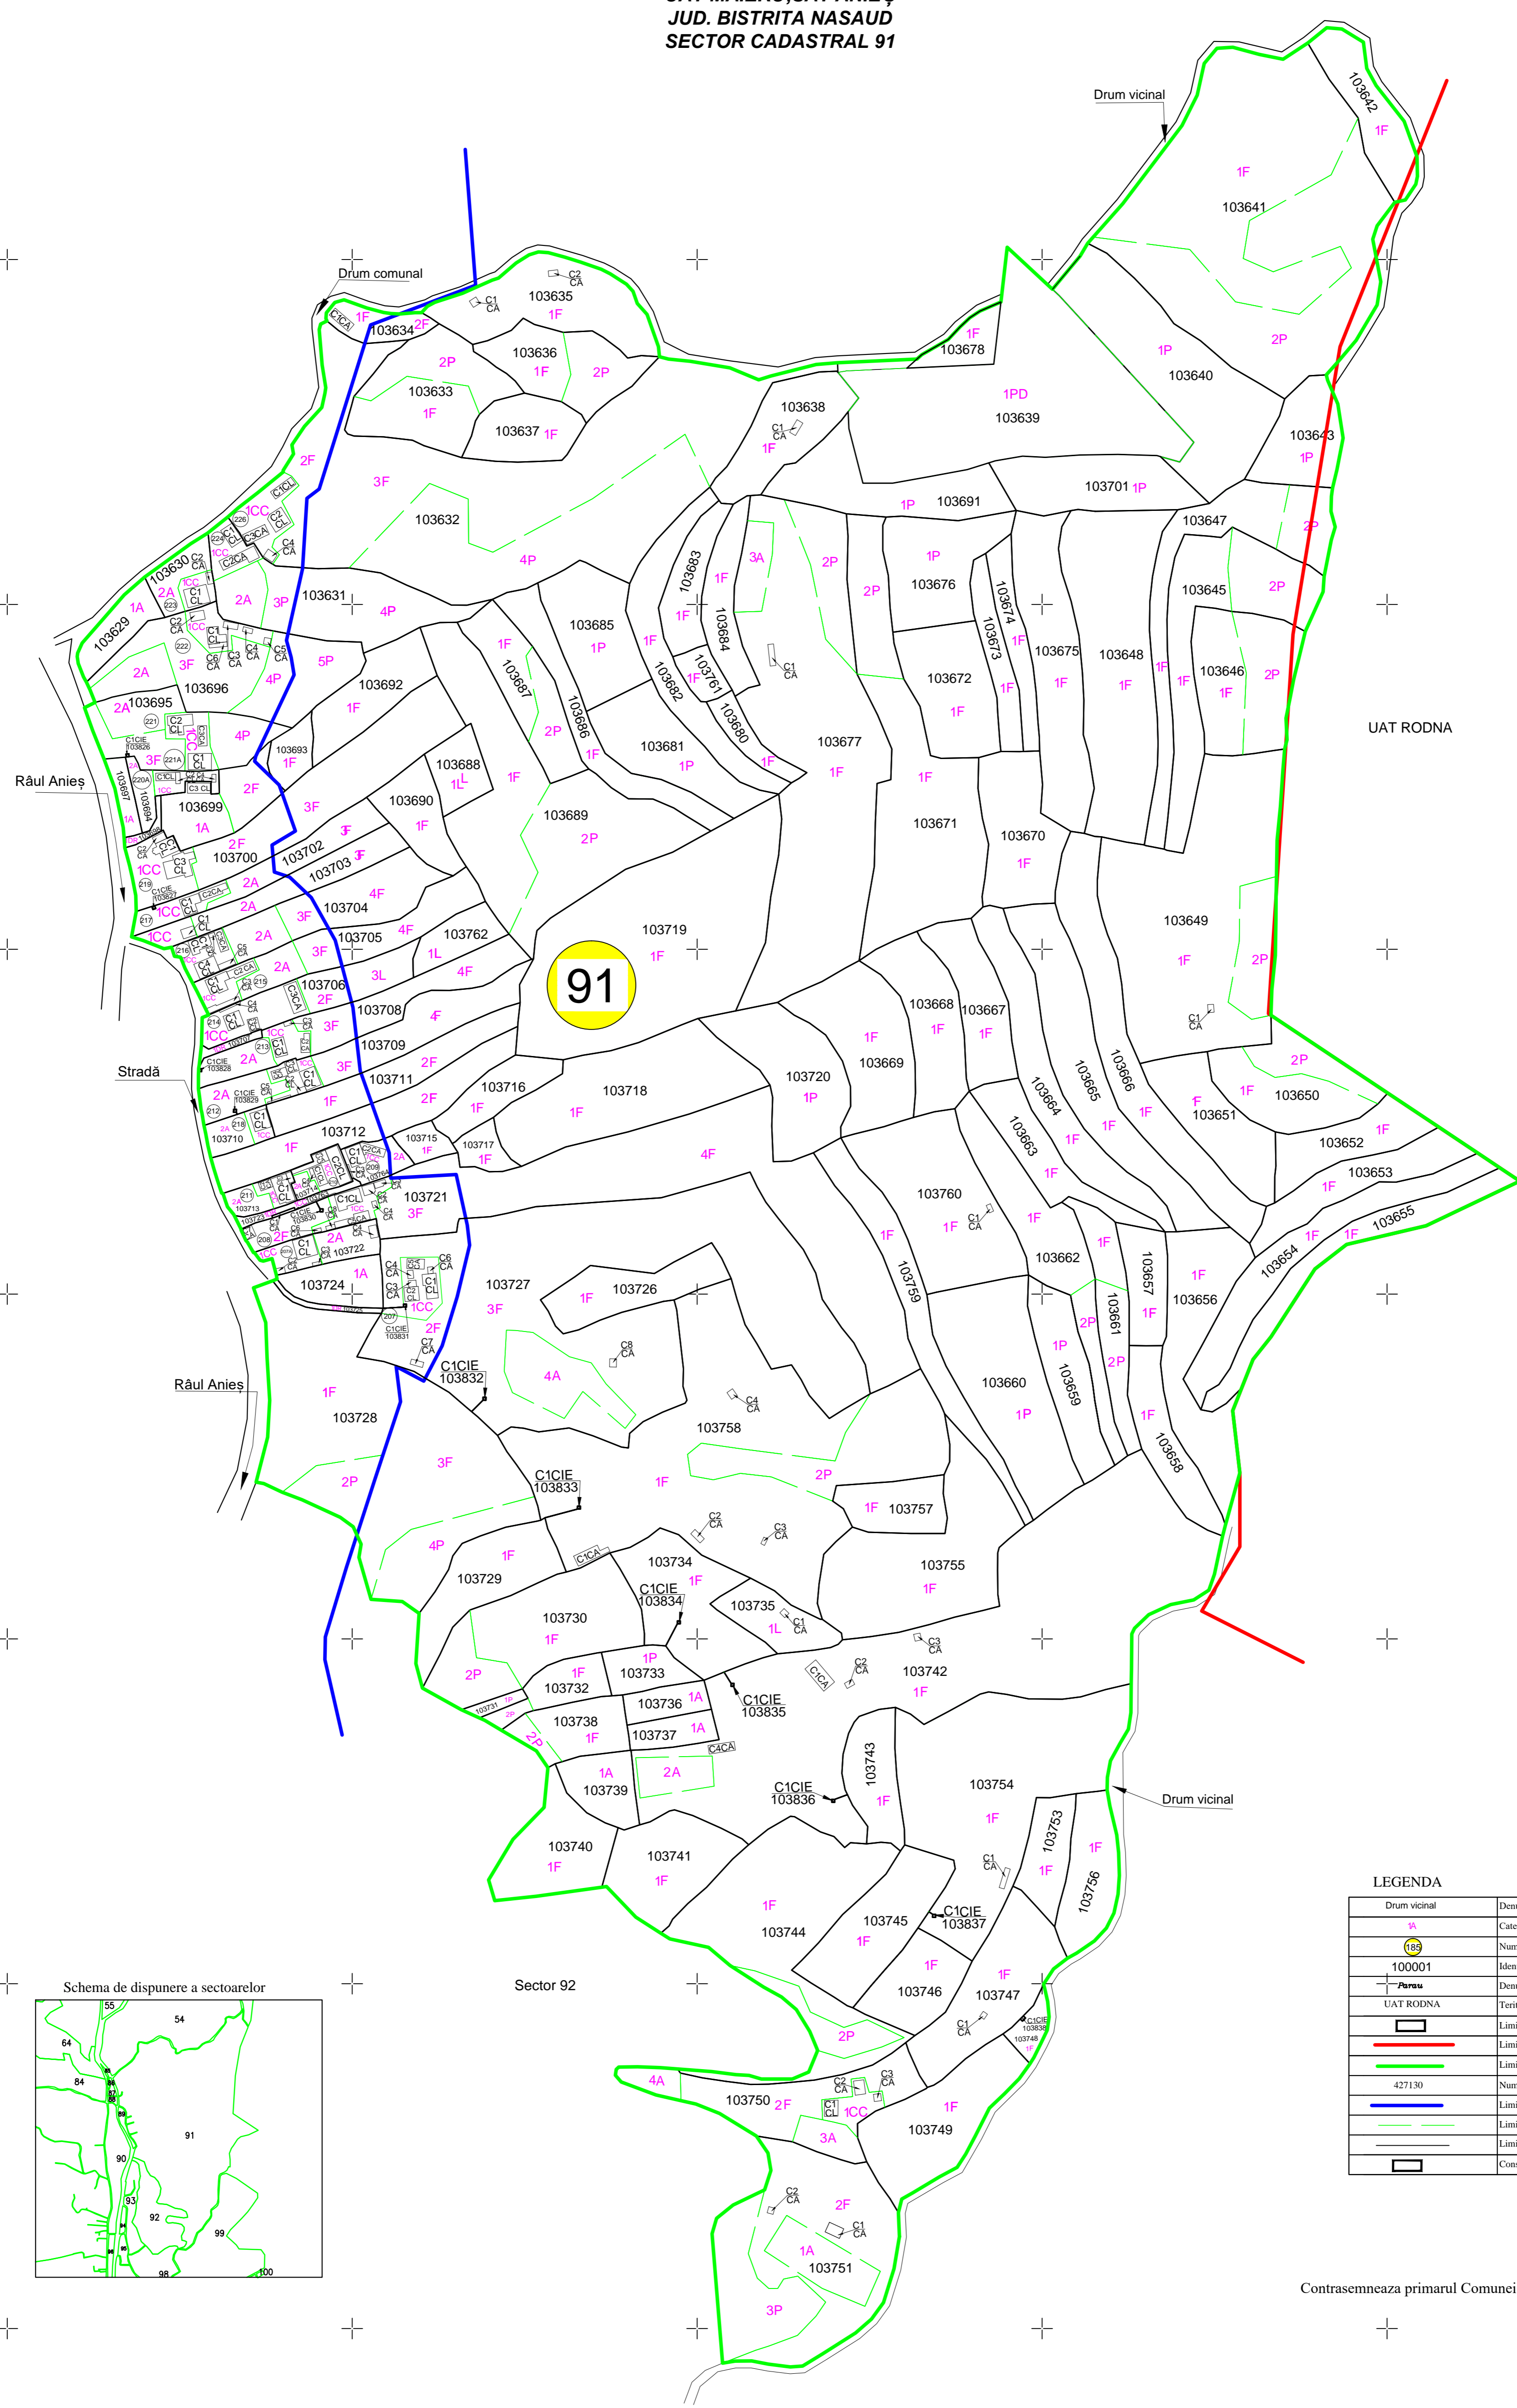

**LEGENDA**

Drum vicinal	Denumire arteră/denumire vecini
1A	Categoria de folosință
100001	Număr sector cadastral
100001	Identificator cadastral
Parau	Denumire hidrografie
UAT RODNA	Teritorii vecine
[Line]	Limita imobil
[Line]	Limita UAT
[Line]	Limita sector cadastral
427130	Numar postal
[Line]	Limita intravilan
[Line]	Limita parcela
[Line]	Limita drum
[Symbol]	Construcții

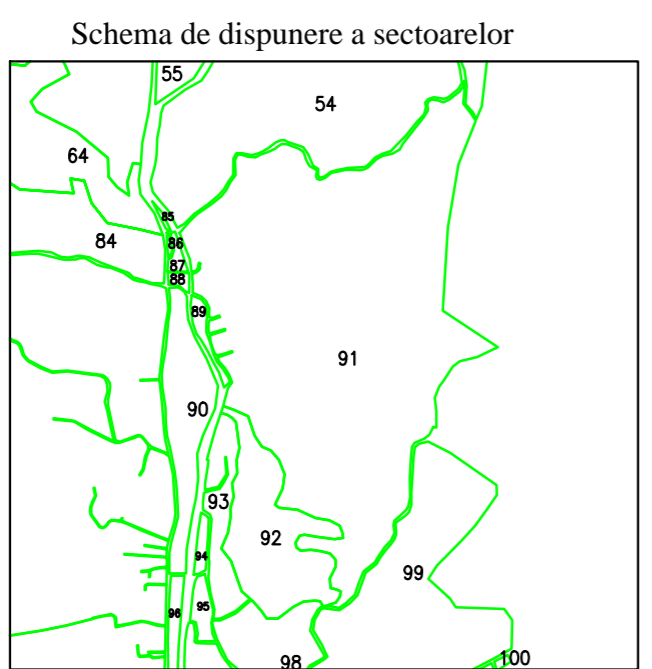

Copie spre publicare  
 S = 59,6518 ha

DATA :  
 23.03.2023

Sistem de proiecție  
 STEREOGRAFIC 1970

Scara 1:2000  
 1 cm pe plan = 20 m pe teren

Intocmit:  
 S.C. TOPOCAD CRIS S.R.L.

Contrasemneaza primarul Comunei Maieru: Borș Vasile