

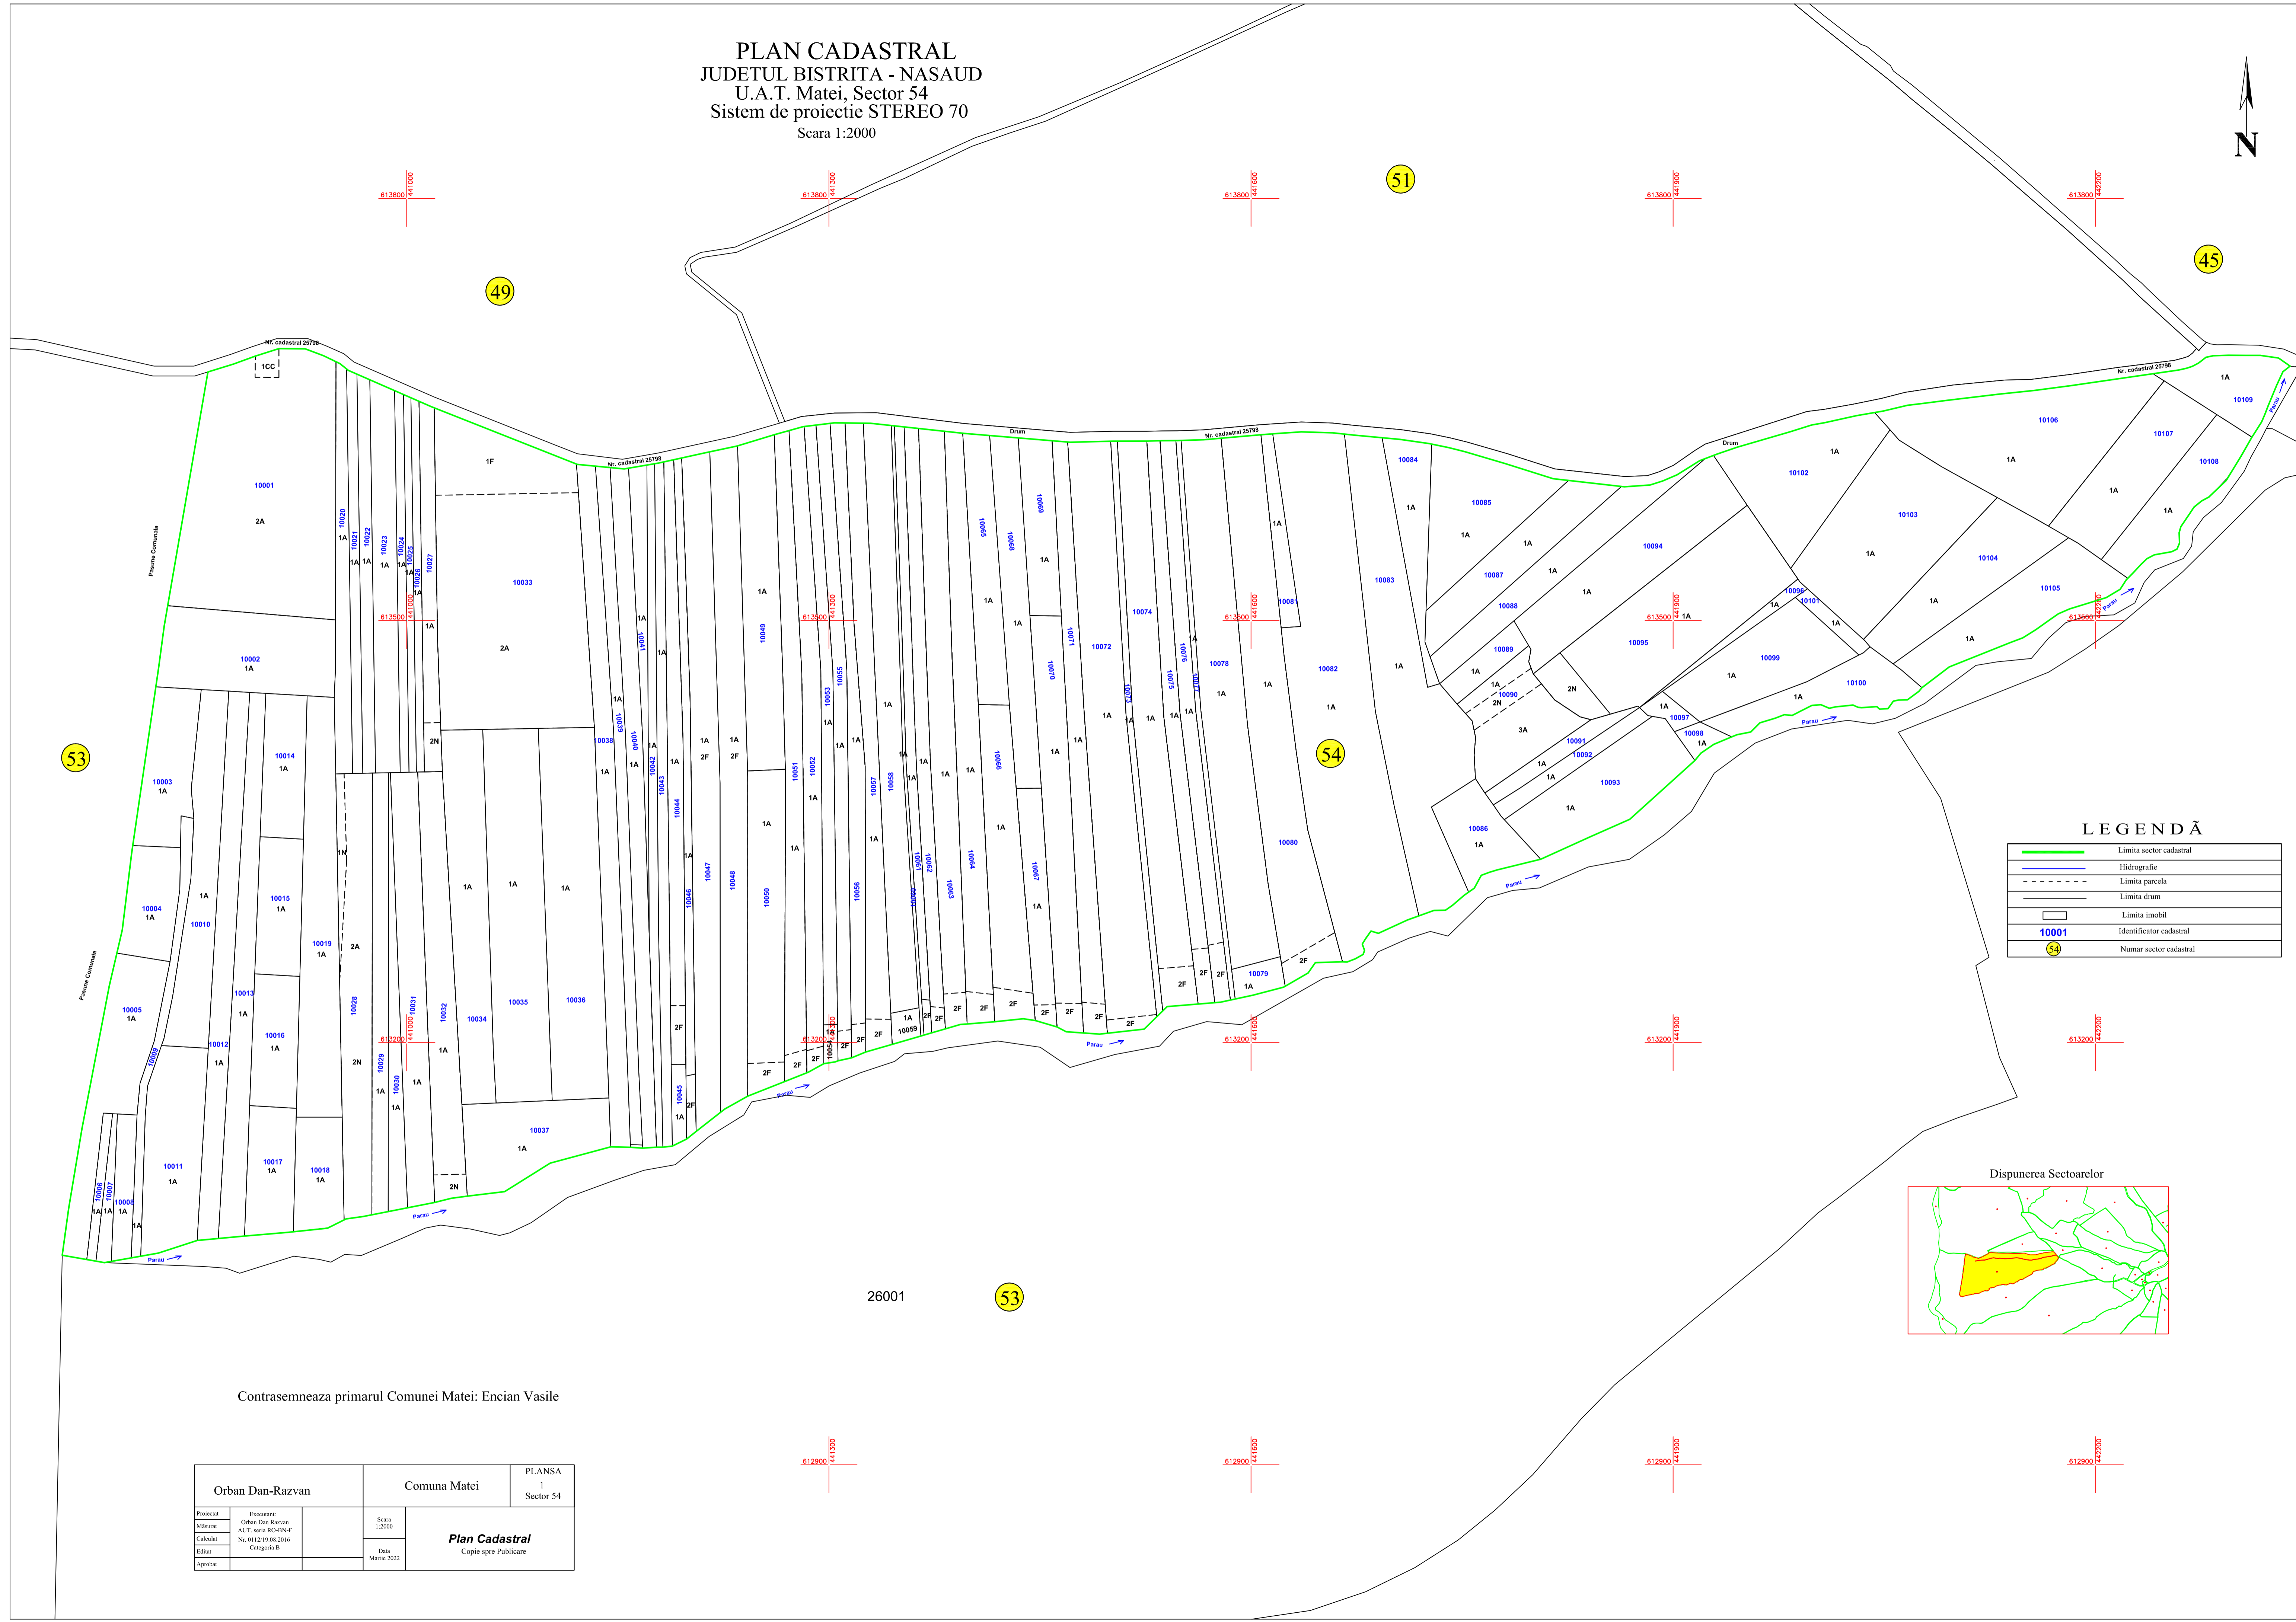


PLAN CADASTRAL
 JUDETUL BISTRITA - NASAUD
 U.A.T. Matei, Sector 54
 Sistem de proiectie STEREO 70
 Scara 1:2000

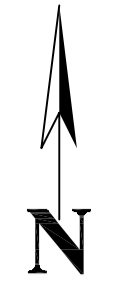

LEGENDĂ

	Limita sector cadastral
	Hidrografie
	Limita parcela
	Limita drum
	Limita imobil
	Identificator cadastral
	Numar sector cadastral

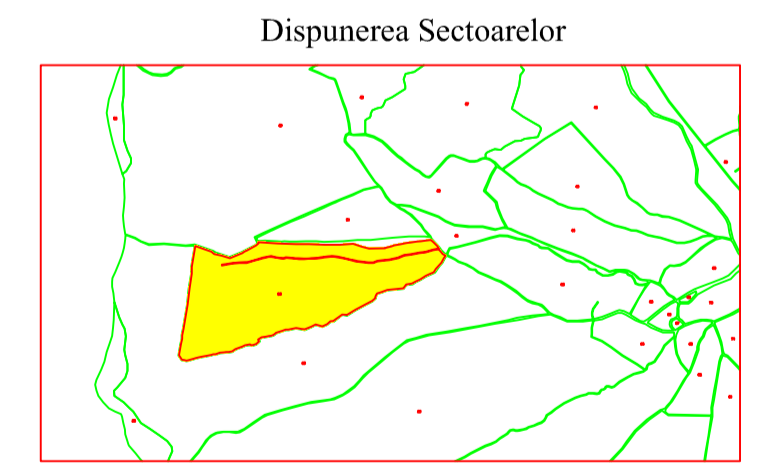

Contrasemneaza primarul Comunei Matei: Encian Vasile

Orban Dan-Razvan		Comuna Matei		PLANSĂ I Sector 54
Proiectant	Executant:	Scara	Plan Cadastral Copie spre Publicare	
Măsurat	Orban Dan Razvan	1:2000		
Calculat	A.C.T. nr.10/08.2016			
Editat	Categori B	Data Marti 2022		
Aprobat				