


DISPUNEREA SECTOARELOR CADASTRALE
PROIECTIE STEREOGRAFICA 1970

PLAN CADASTRAL

UAT: Nasaud, judetul: BISTRITA NASAUD, Sect. cad. 127
 Scara 1:2000
 Sistem de proiectie: stereografic 1970
 Spre Publicare

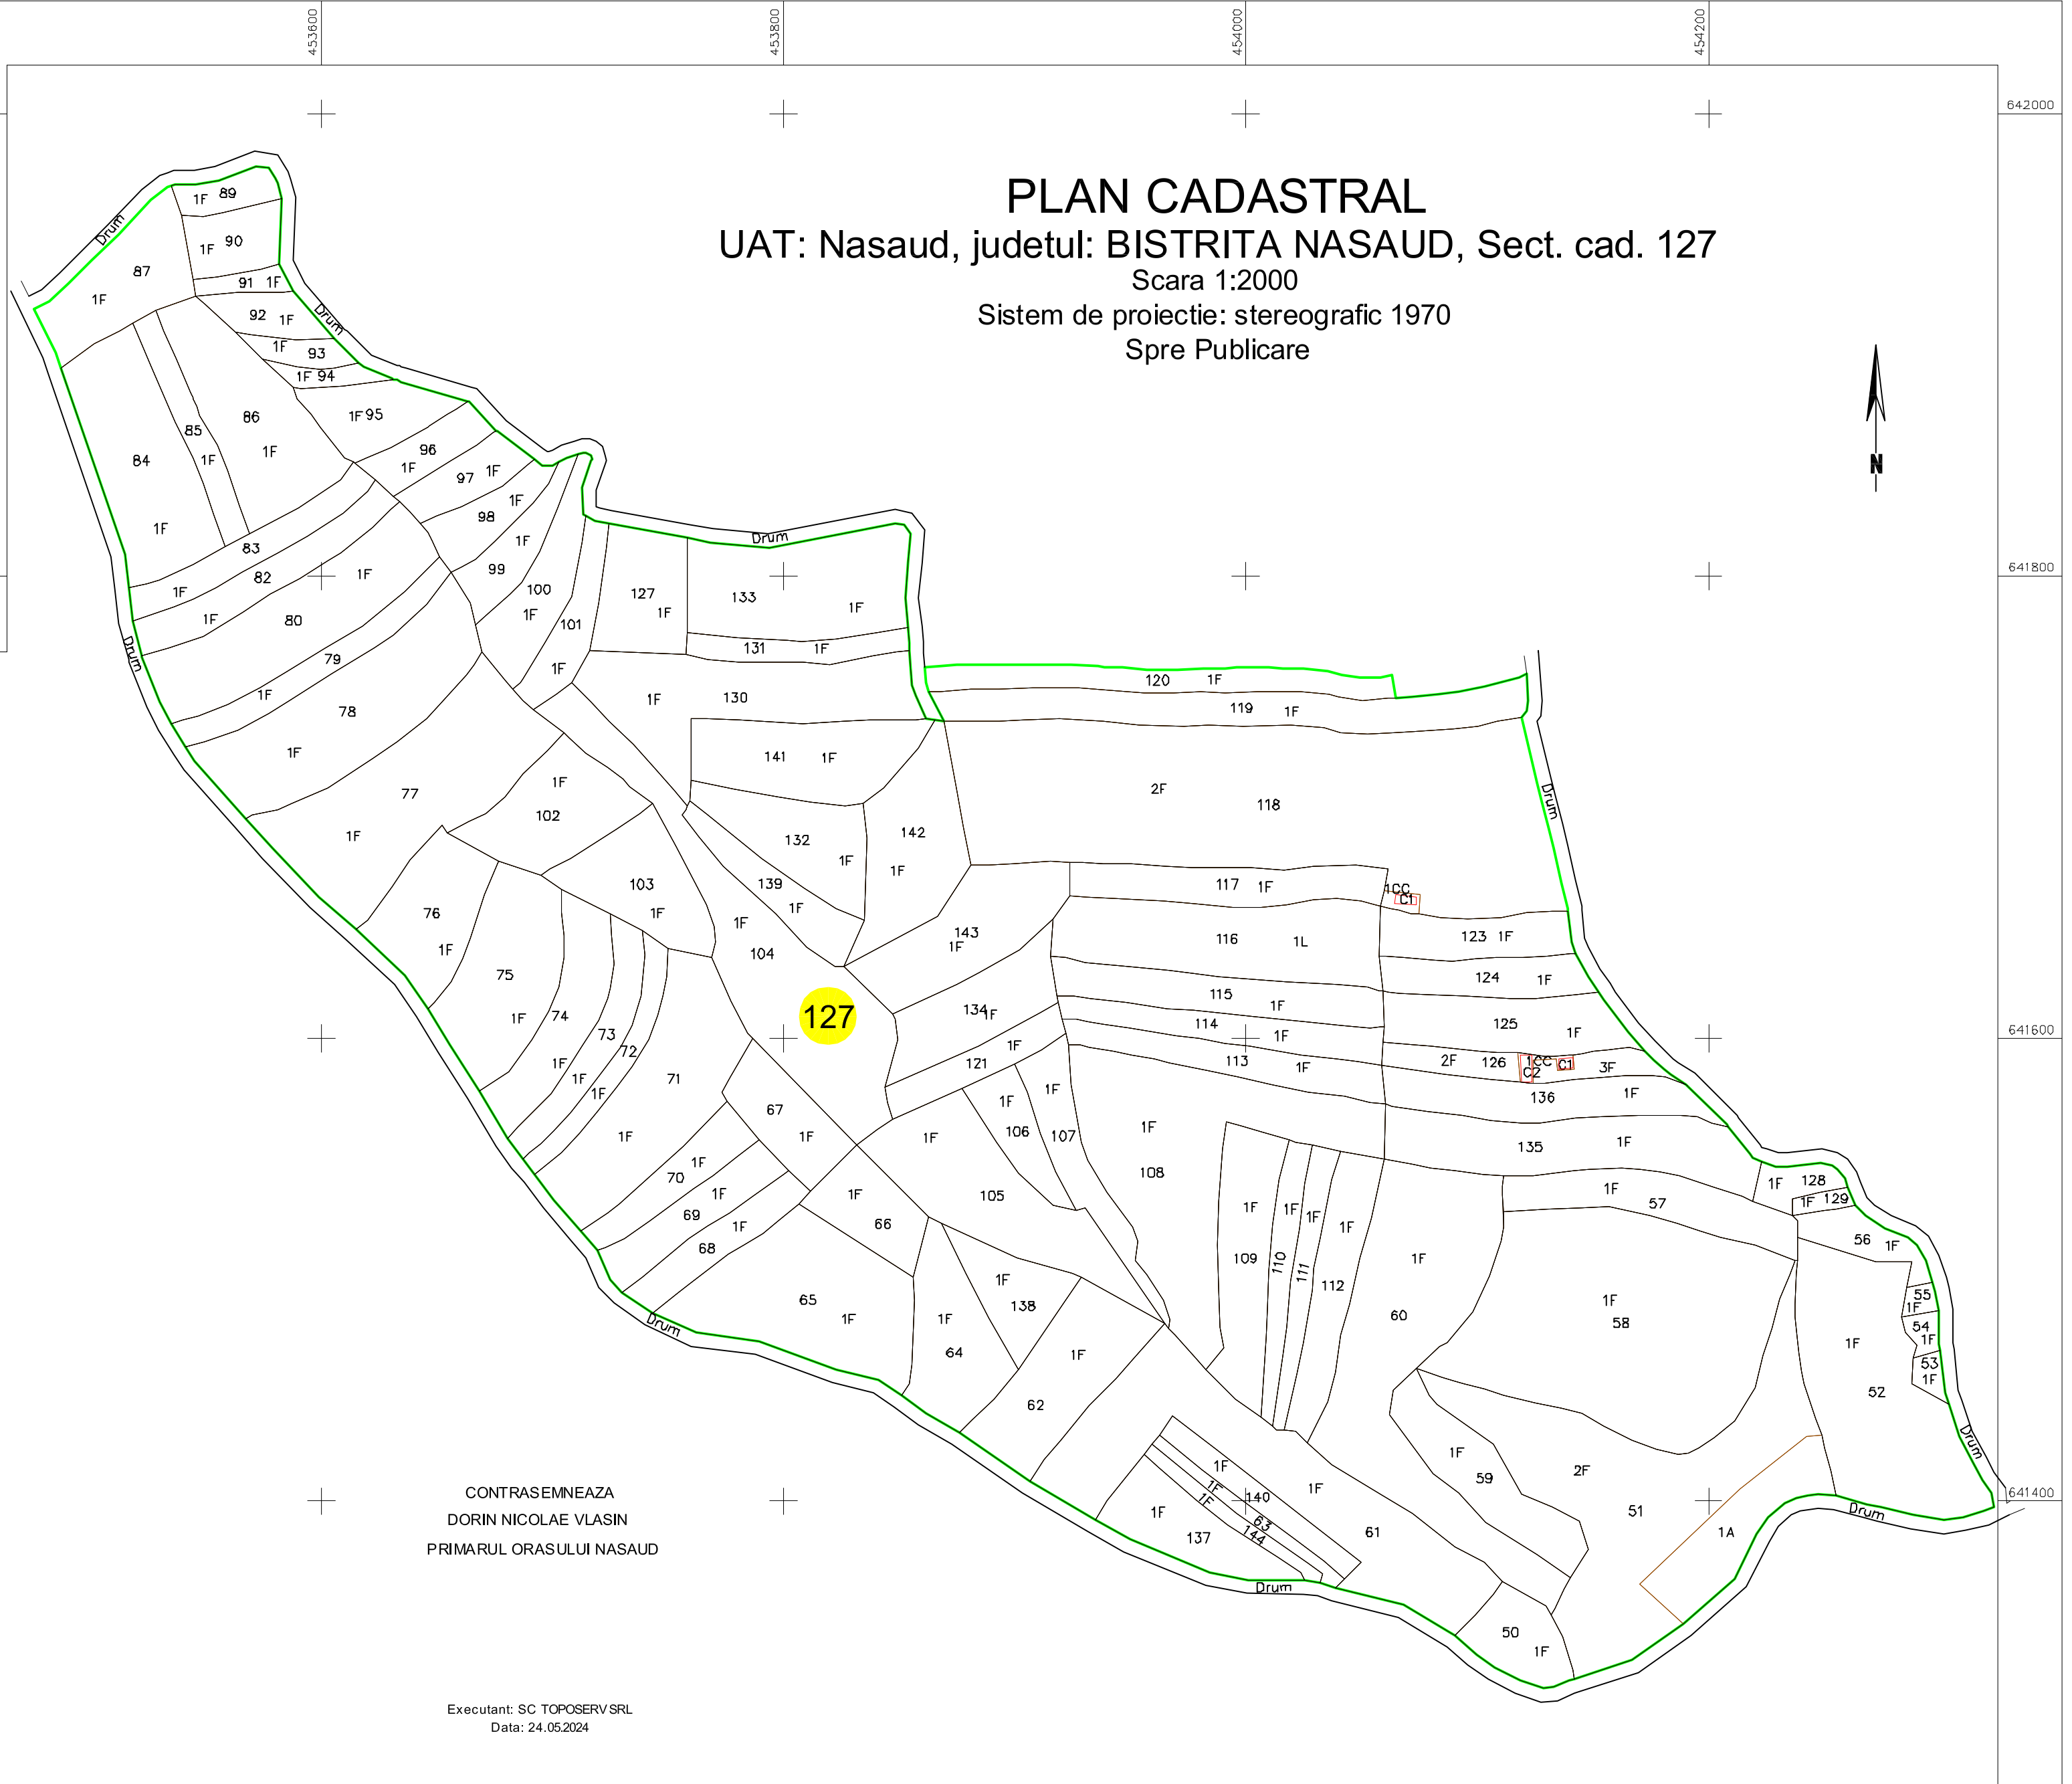

LEGENDA

- 100 - Identificator
- 1A - Categorie de folosinta
- CI - Nr. constructie
- 127 - Sector Cadastral
- limita teren
- limita parcela
- Constructie
- limita Sector cadastral

CONTRASEMNEAZA
DORIN NICOLAE VLASIN
PRIMARUL ORASULUI NASAUD

Executant: SC TOPOSERV SRL
Data: 24.05.2024

641600

641600

641400

641400

642000

642000

641800

641800

453400

453400

453600

453600

453800

453800

454000

454000

454200

454200