


PLAN CADASTRAL
=COPIE SPRE PUBLICARE=

U.A.T: Rebra
JUDEȚUL: BISTRIȚA-NĂȘĂUD
Sector cadastral nr. 96

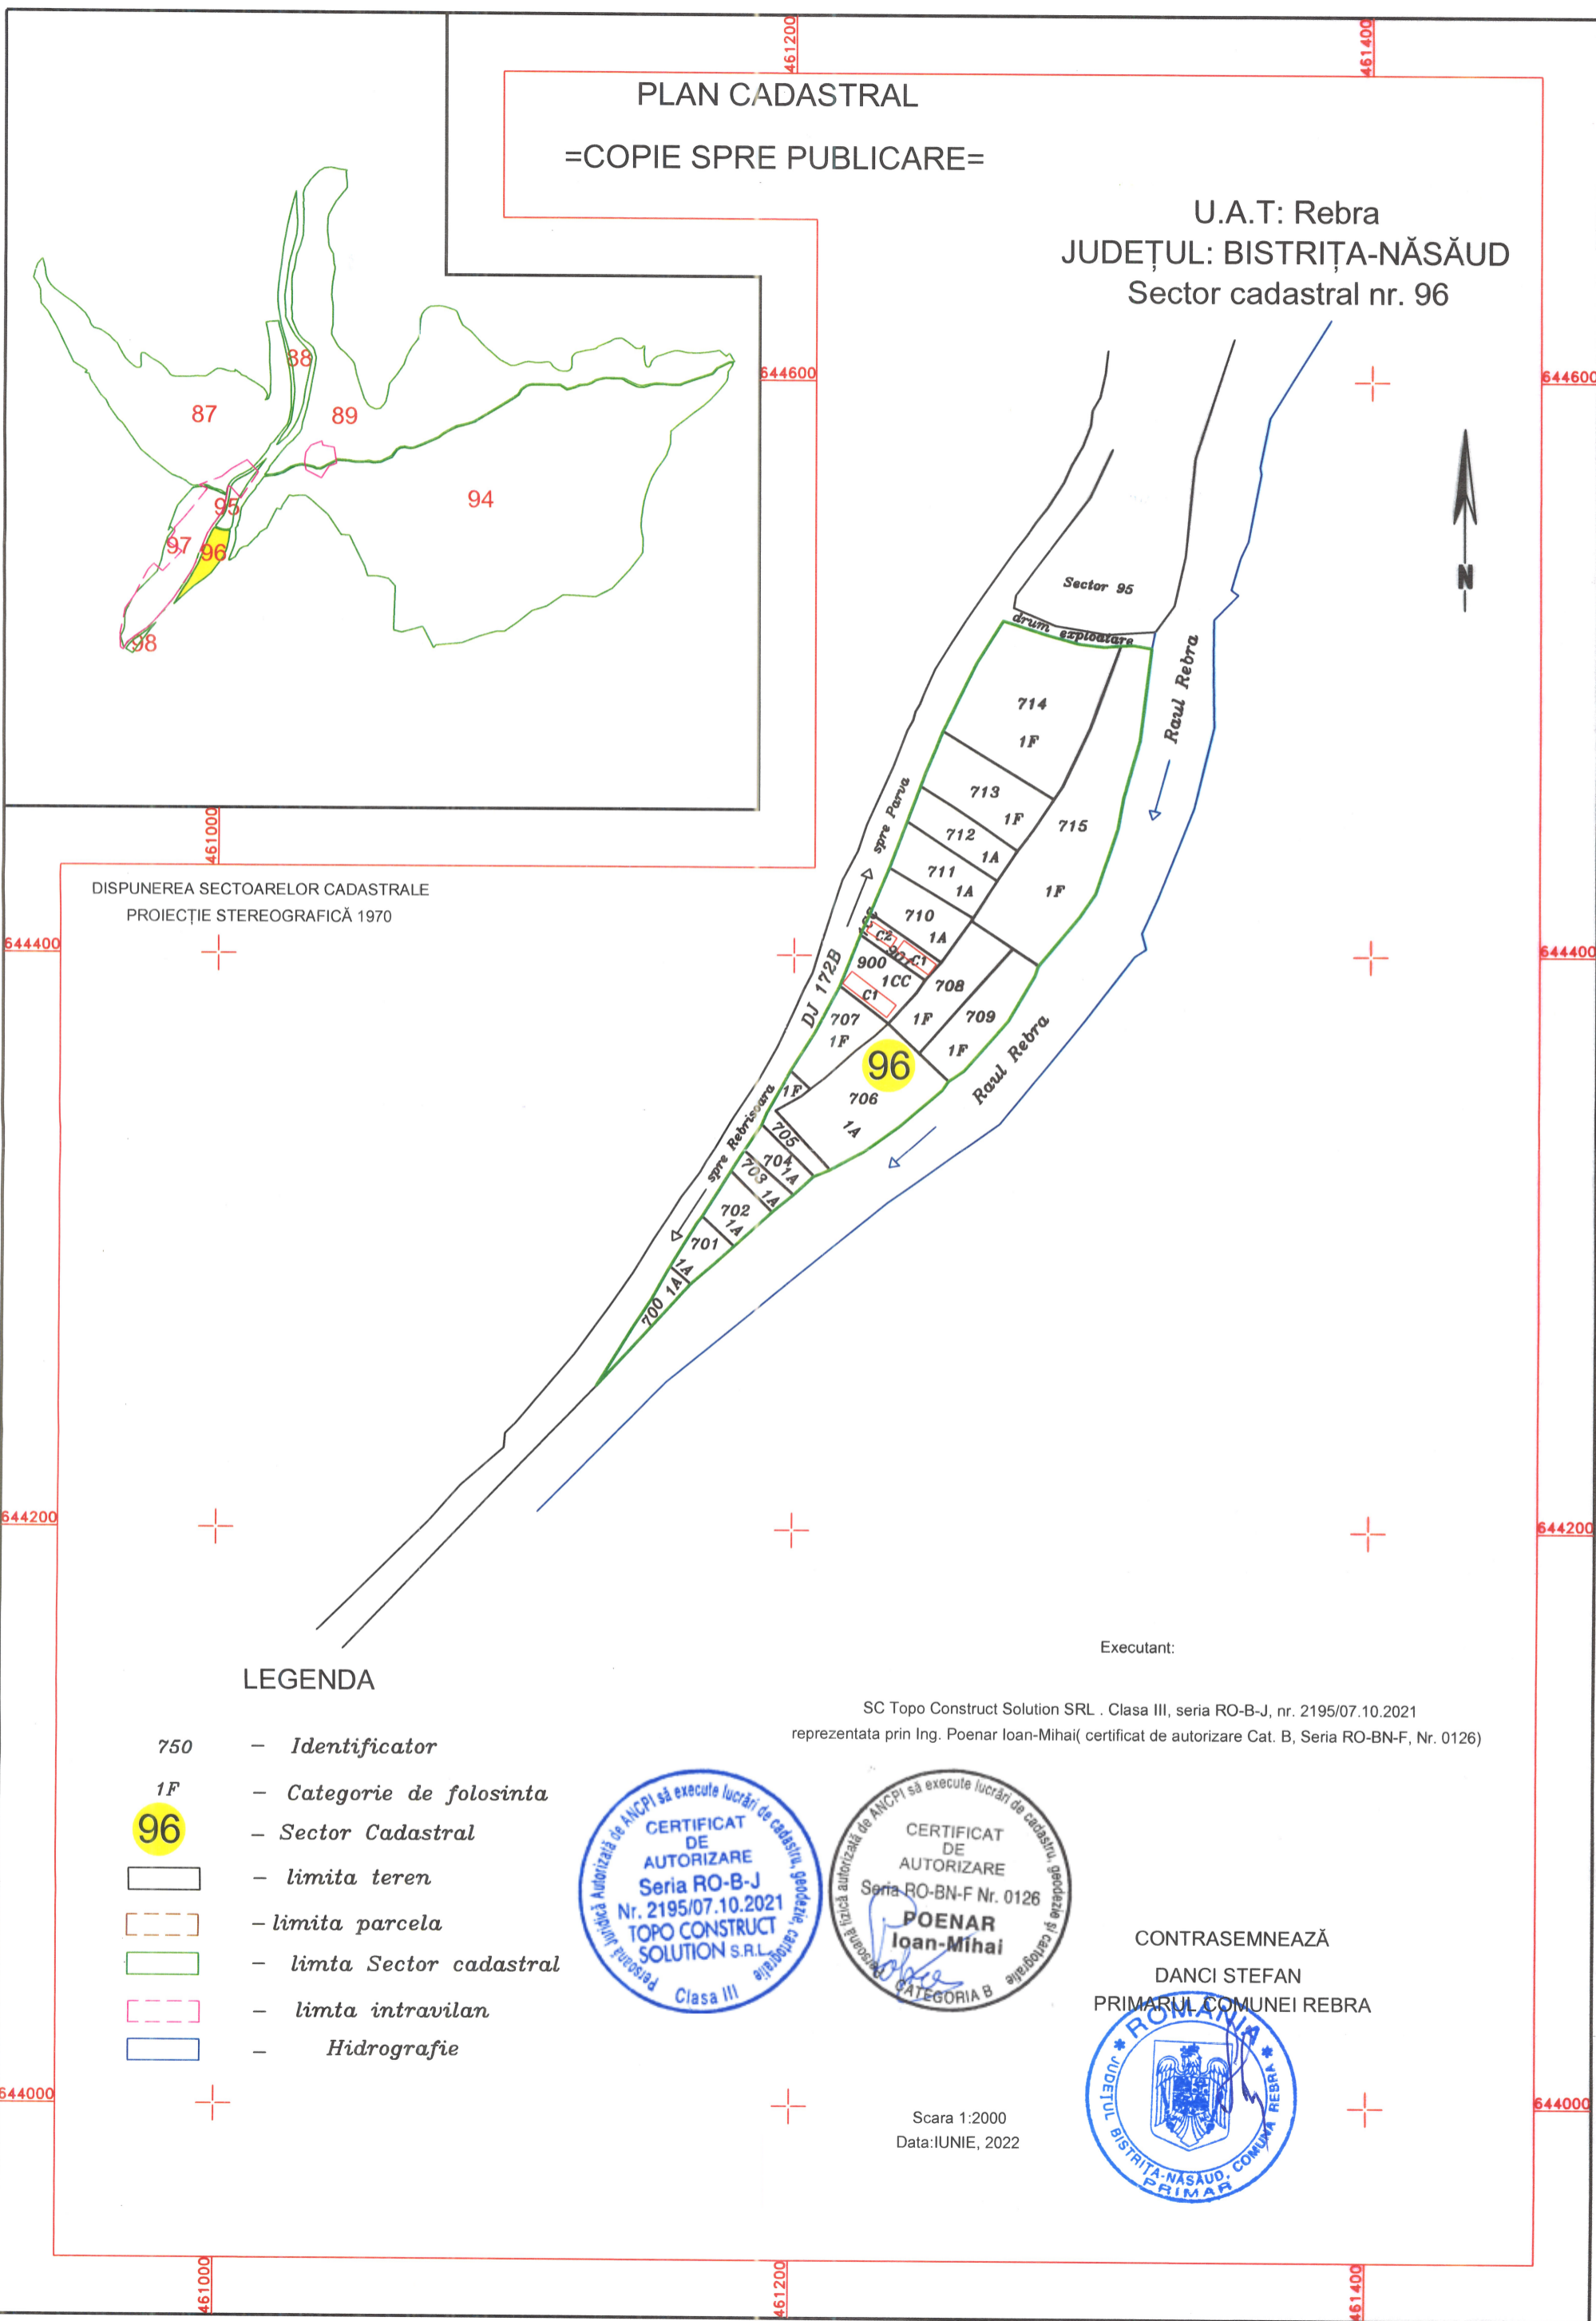

DISPUNEREA SECTOARELOR CADASTRALE
PROIECȚIE STEREOGRAFICĂ 1970

LEGENDA

- 750 - Identificator
- 1F - Categorie de folosinta
- 96 - Sector Cadastral
- [Solid line] - limita teren
- [Dashed line] - limita parcela
- [Green line] - limita Sector cadastral
- [Pink dashed line] - limita intravilan
- [Blue line] - Hidrografie

Executant:

SC Topo Construct Solution SRL . Clasa III, seria RO-B-J, nr. 2195/07.10.2021
reprezentata prin Ing. Poenar Ioan-Mihai(certificat de autorizare Cat. B, Seria RO-BN-F, Nr. 0126)



CONTRASEMNEAZĂ
DANCI STEFAN
PRIMARUL COMUNEI REBRA



Scara 1:2000
Data: IUNIE, 2022