


PLAN CADASTRAL
=COPIE SPRE PUBLICARE=

U.A.T: Rebra
JUDEȚUL: BISTRIȚA-NĂȘĂUD
Sector cadastral nr. 79

DISPUNEREA SECTOARELOR CADASTRALE
PROIEȚIE STEREOGRAFICĂ 1970

LEGENDA

- 803 - Identificator
- 1A - Categorie de folosinta
- CI - Nr. constructie
- 79 - Sector Cadastral
- limita teren
- limita parcela
- Constructie
- limita Sector cadastral
- limita intravilan

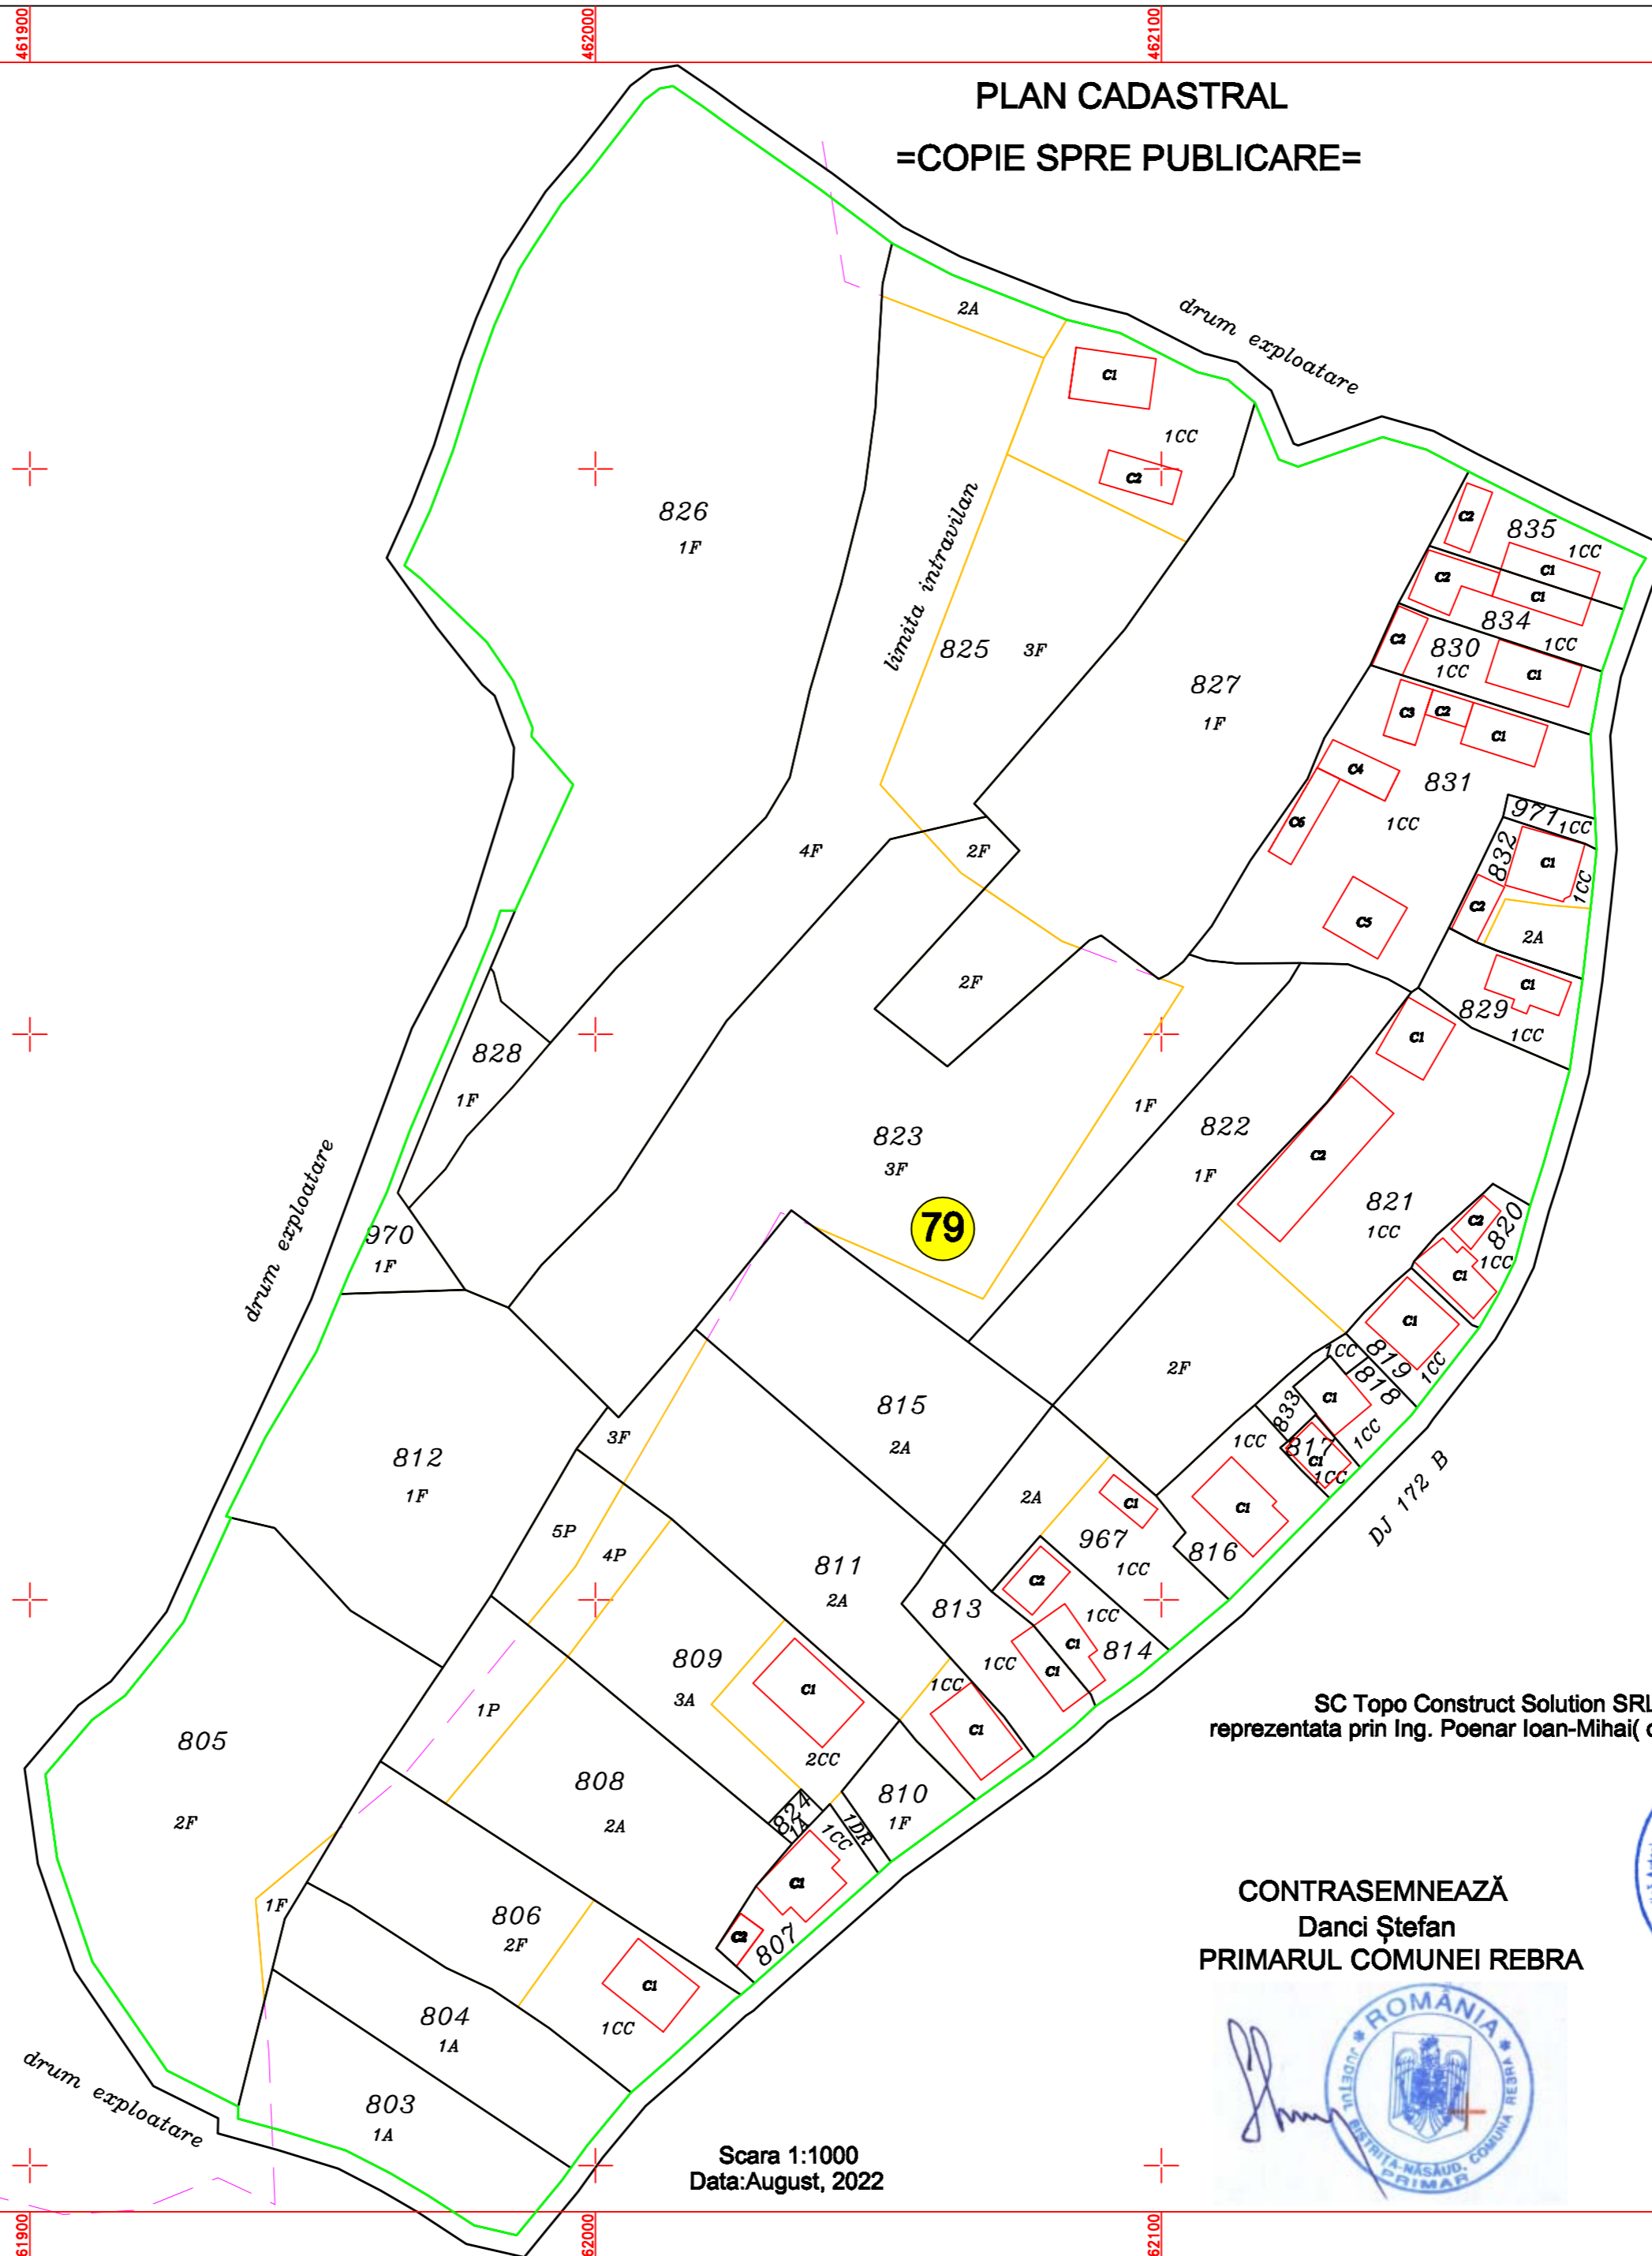

Executant:
SC Topo Construct Solution SRL . Clasa III, seria RO-B-J, nr. 2195/07.10.2021
reprezentata prin Ing. Poenar Ioan-Mihai(certificat de autorizare Cat. B, Seria RO-BN-F, Nr. 0126)

CONTRASEMNEAZĂ
Danci Ștefan
PRIMARUL COMUNEI REBRA



Scara 1:1000
Data: August, 2022