

PLAN CADASTRAL

COPIE SPRE PUBLICARE

UAT Zagra jud. Bistrita-Nasaud, sector 106



Localitatea Suplai extravilan

Sc.1:1000

Sistem de proiectie STEREO 1970



LEGENDĂ	
D.J. 172	Limita UAT
Denumirea artera - denumirea vecini	Limita sector cadastral
Instituti publice	Numar postali
199 A	Limita intravilan
100001	Limita parcela
R.A.L. teres	Limita drum
UAT NIIJGEA	Construcții
Teritori vecini	
Limita imobil	

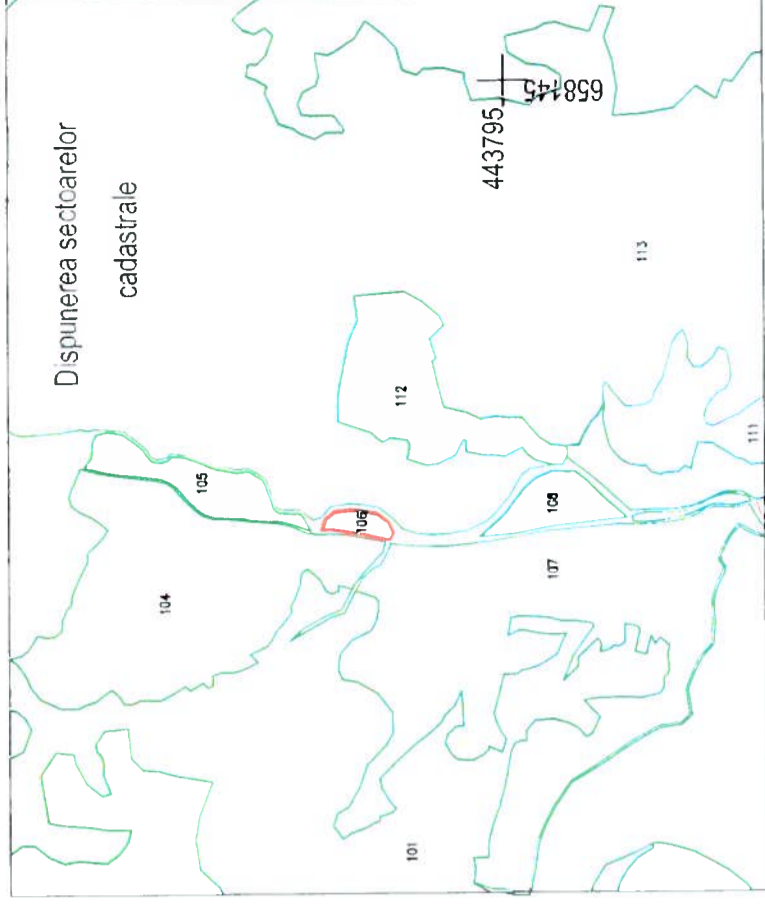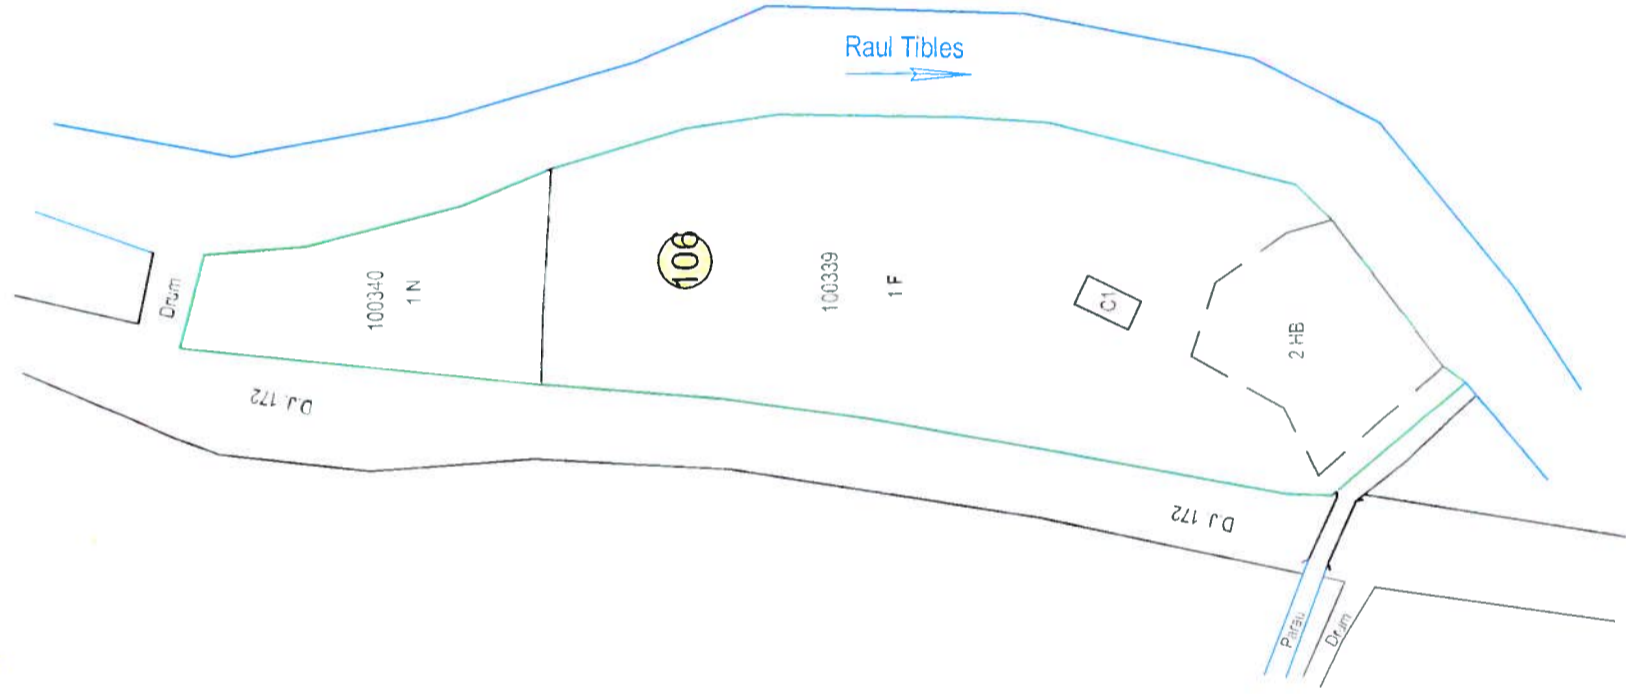

657945 443395

657945 443495

657945 443595

657945 443695

657945 443795

658230 443395

658230 443945

658230 443595

658230 443695

658230 443795

658145 443395

658045 443395

658045 443795

Contrasemnarea
Primarul Comunei ZAGRA :
Buscoiu Dumitru



Executant :
Expert tehnic Pop Cristian Andrei



Aut. RO-BN-F. 0111/2016

Data : ianuarie 2019