
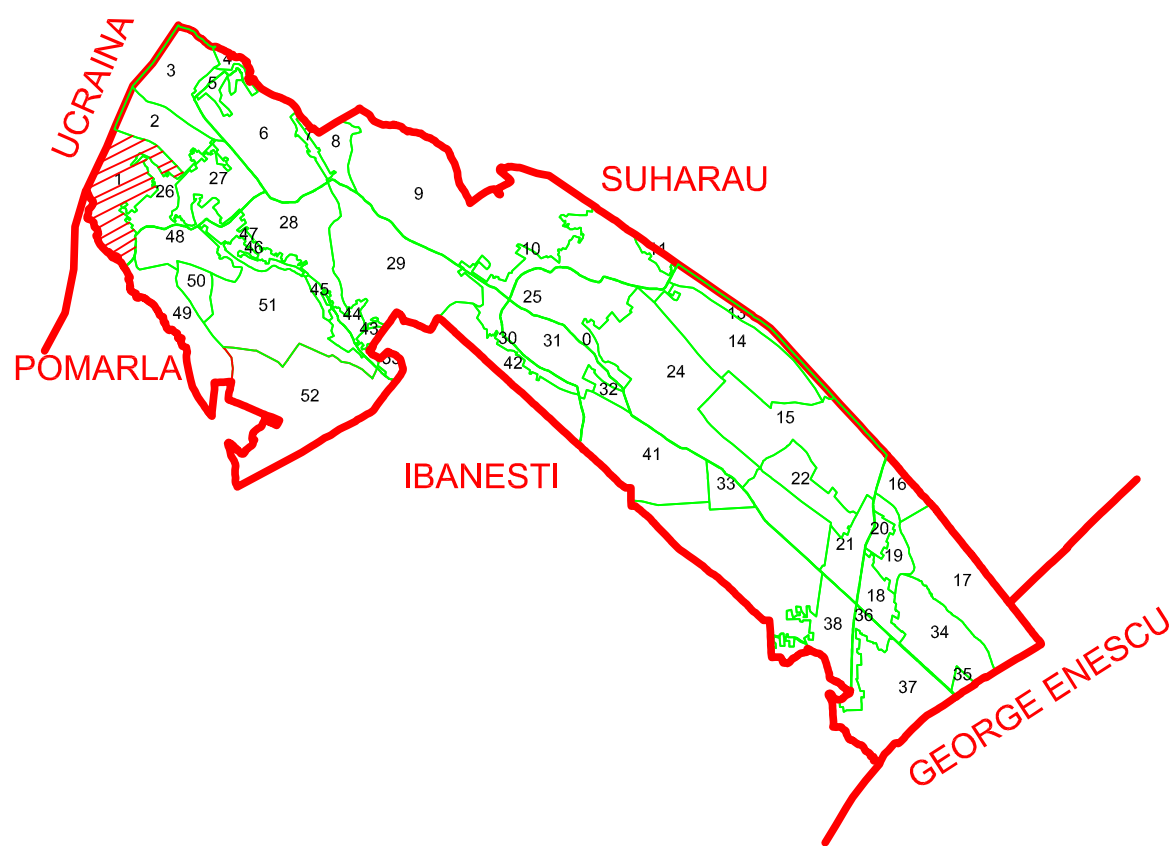
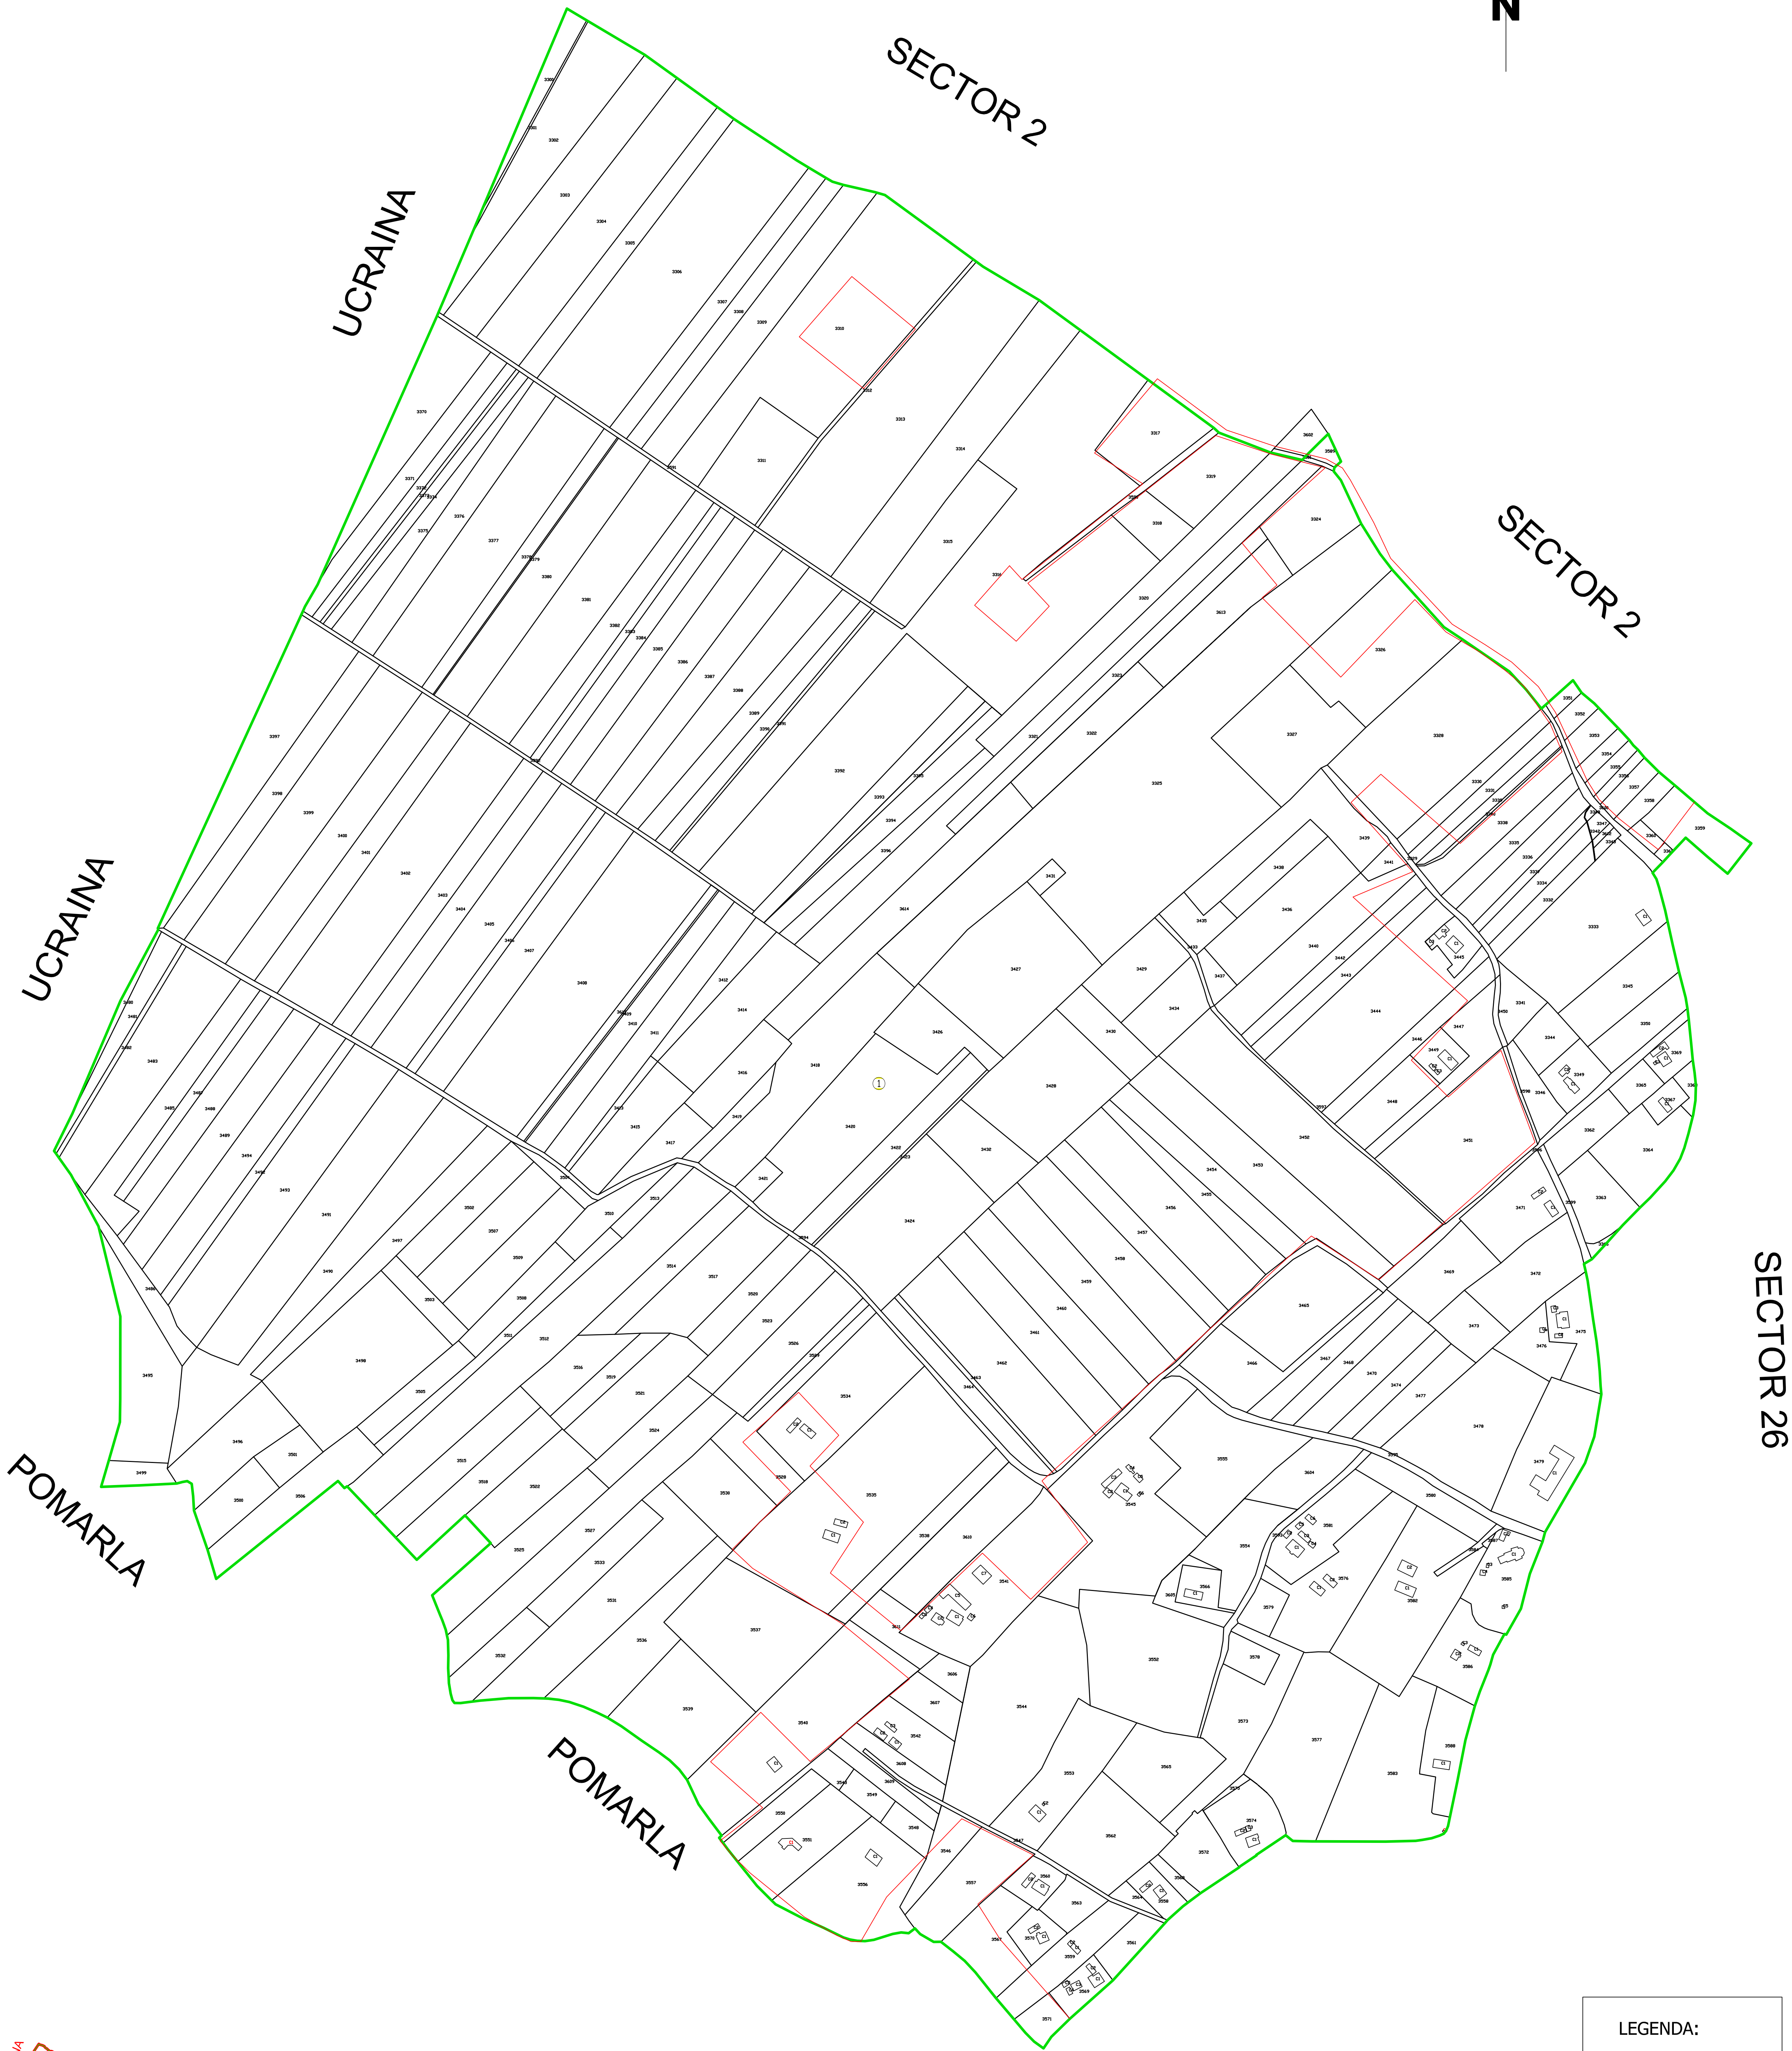


PLAN CADASTRAL
COMUNA CRISTINEȘTI, JUDEȚUL BOTOȘANI
Sectorul cadastral nr. 1
Scara 1:2000; Sistem de proiecte STEREO-70

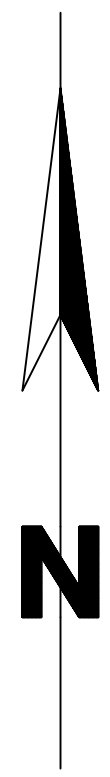

LEGENDA:

- Limita sector cadastral 32
- Limita contur imobil
- Limita contur constructii
- Limita parcare
- Limita intravilan
- 1 - ID-Imobil
- 1A - Categori de folosinta
- 1A - Cod constructii
- 1 - Numar sector cadastral

Spre Publicare

EXECUTANT:	Denumire: LUCRARI DE INREGISTRARE SISTEMATICA IN CADASTRU SI CARTEA FUNCIONARII IMOBILULOR PE SECTOARE CADASTRALE. COMUNA CRISTINEȘTI, JUDEȚUL BOTOȘANI - SECTORUL CADASTRAL NR.1. Amplasament: COMUNA CRISTINEȘTI, JUDEȚUL BOTOȘANI		
	Beneficiar: COMUNA CRISTINEȘTI		
S.C. HOSTRAC PLAN CAD. S.R.L.	PLAN CADASTRAL		Data:
	Sistem de proiecte STEREO-70 Sistem de referință altimetric MARE NEAGRA		2025
Scara 1:2000		Format: A0	Planșă: nr. 1