


PLAN CADASTRAL
COMUNA VLASINESTI, JUDETUL BOTOSANI
Sectorul cadastral nr. 72

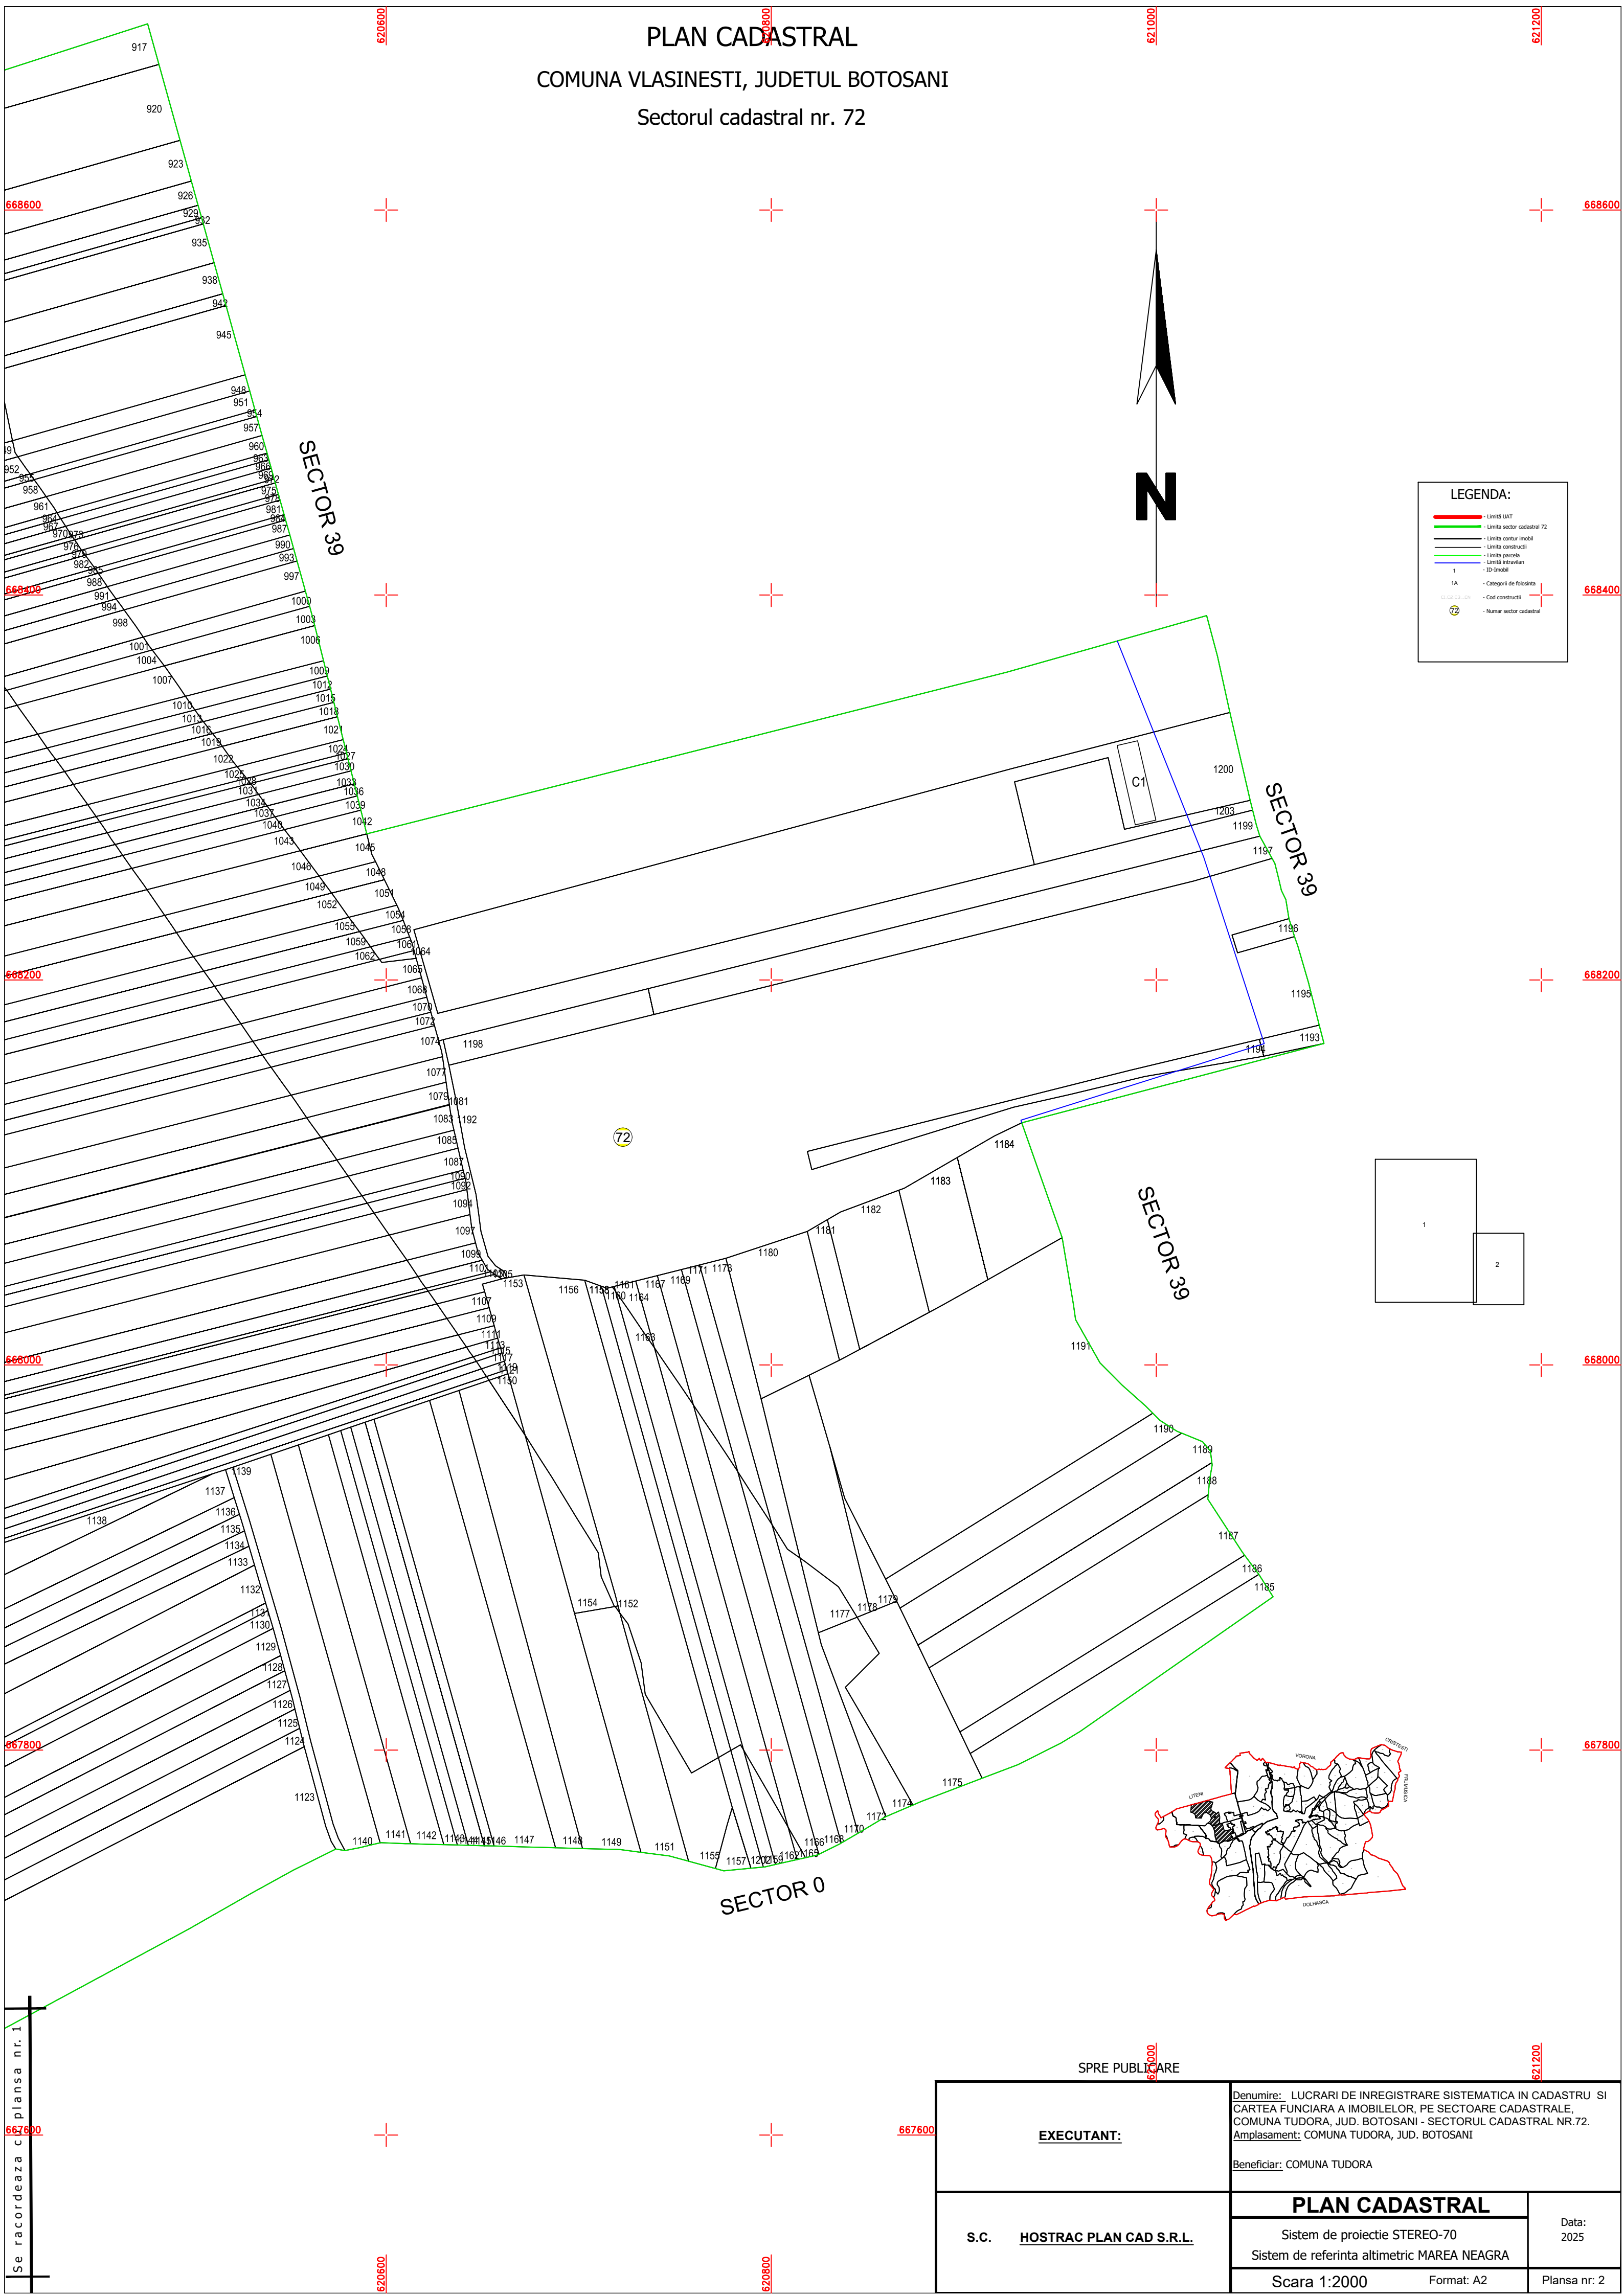

Se racordeaza c
plansa nr. 1

EXECUTANT:	Denumire: LUCRARI DE INREGISTRARE SISTEMATICA IN CADASTRU SI CARTEA FUNCARA A IMOBILELOR, PE SECTOARE CADASTRALE, COMUNA TUDORA, JUD. BOTOSANI - SECTORUL CADASTRAL NR.72. Amplasament: COMUNA TUDORA, JUD. BOTOSANI		
	Beneficiar: COMUNA TUDORA		
S.C. <u>HOSTRAC PLAN CAD S.R.L.</u>	PLAN CADASTRAL		Data: 2025
	Sistem de proiectie STEREO-70 Sistem de referinta altimetric MAREA NEAGRA		
	Scara 1:2000		