


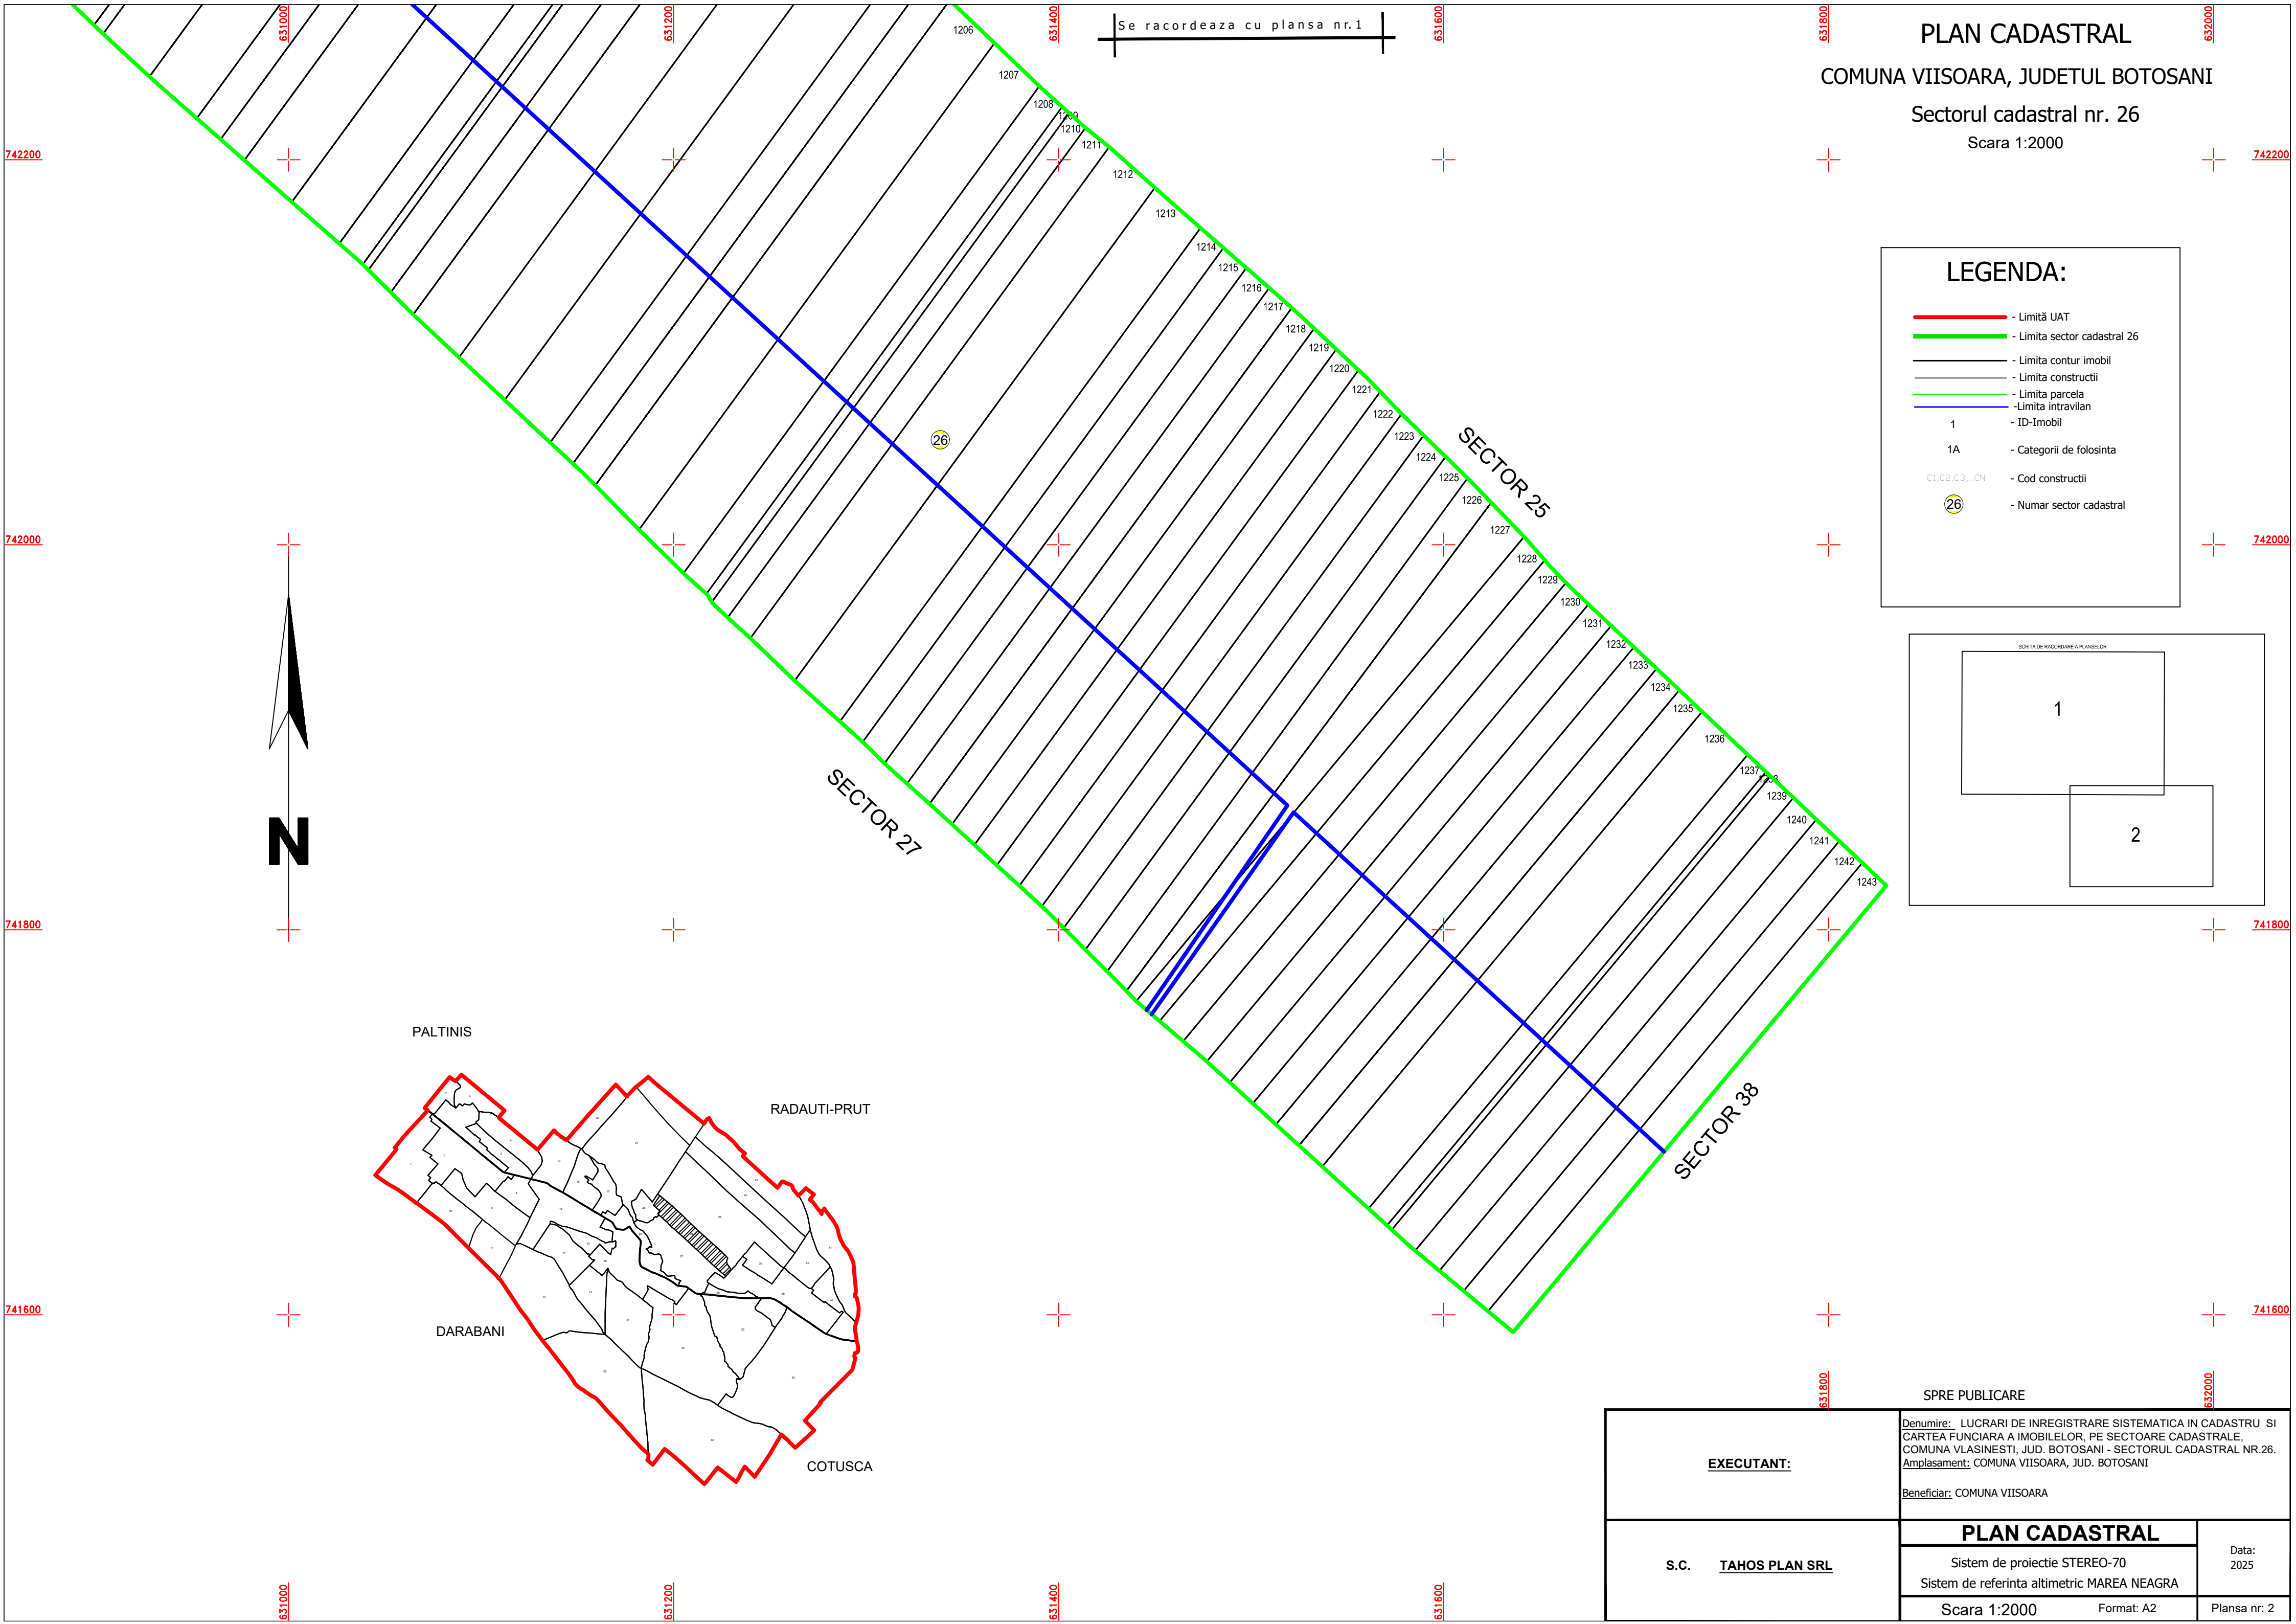

PLAN CADASTRAL



COMUNA VIISOARA, JUDETUL BOTOSANI

Sectorul cadastral nr. 26

Scara 1:2000

LEGENDA:

- Limită UAT
 - Limita sector cadastral 26
 - Limita contur imobil
 - Limita constructii
 - Limita parcela
 - Limita intravilan
 - ID-Imobil
 - 1
 - 1A
 - C1,C2,C3,...,CN
 - (26)
- Categori de folosinta
- Cod constructii
- Numar sector cadastral

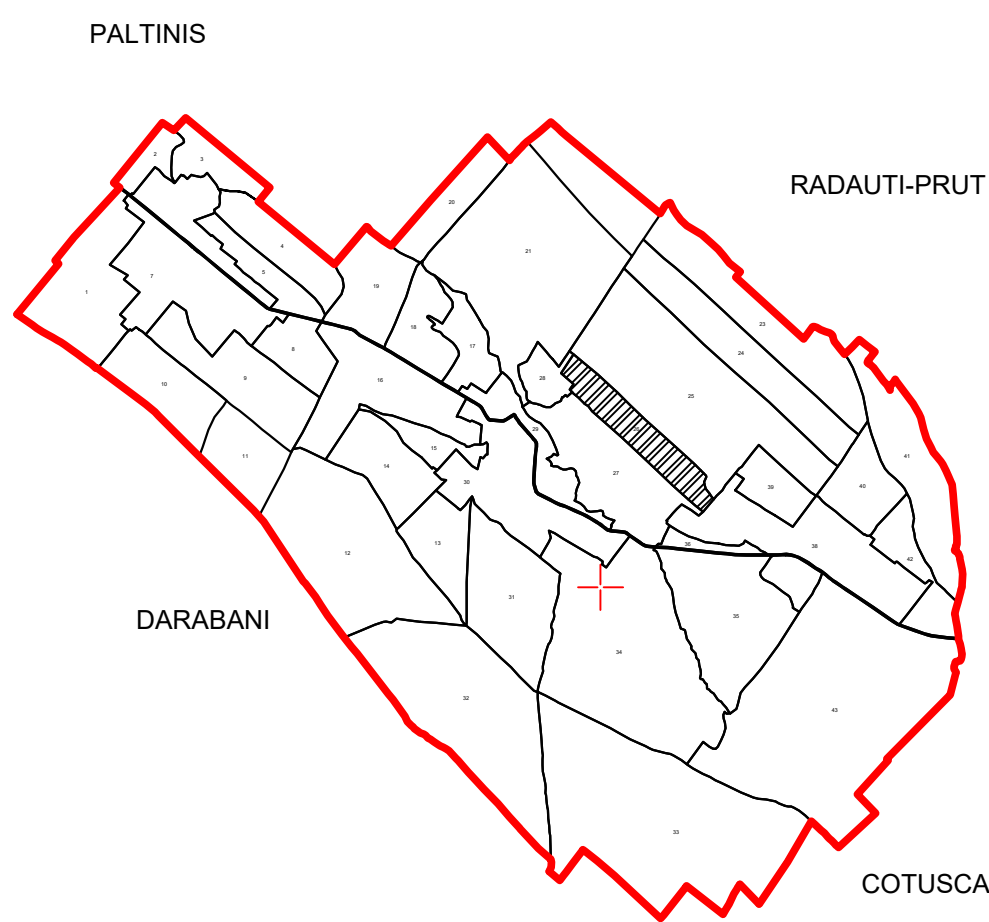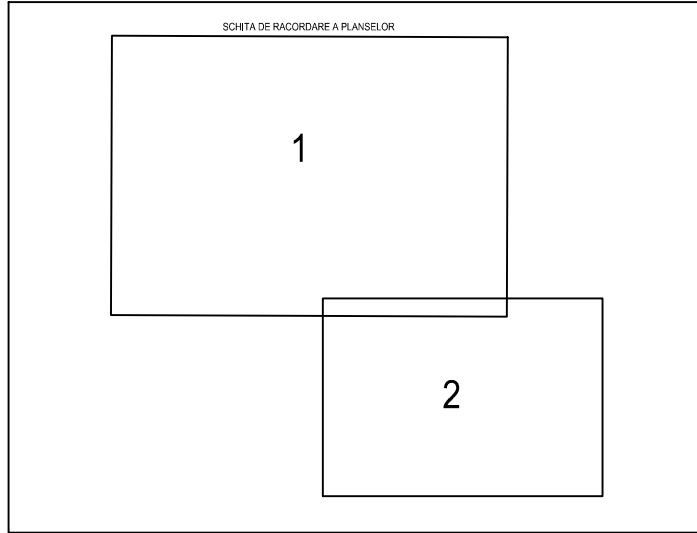

EXECUTANT:		Denumire: LUCRARI DE INREGISTRARE SISTEMATICA IN CADASTRU SI CARTEA FUNCARA A IMOBILELOR, PE SECTOARE CADASTRALE, COMUNA VLASINESTI, JUD. BOTOSANI - SECTORUL CADASTRAL NR.26. Amplasament: COMUNA VIISOARA, JUD. BOTOSANI	
S.C. TAHOS PLAN SRL		Beneficiar: COMUNA VIISOARA	
		PLAN CADASTRAL	
		Sistem de proiectie STEREO-70 Sistem de referinta altimetric MAREA NEAGRA	Data: 2025
Scara 1:2000		Format: A2	Plansa nr: 2