



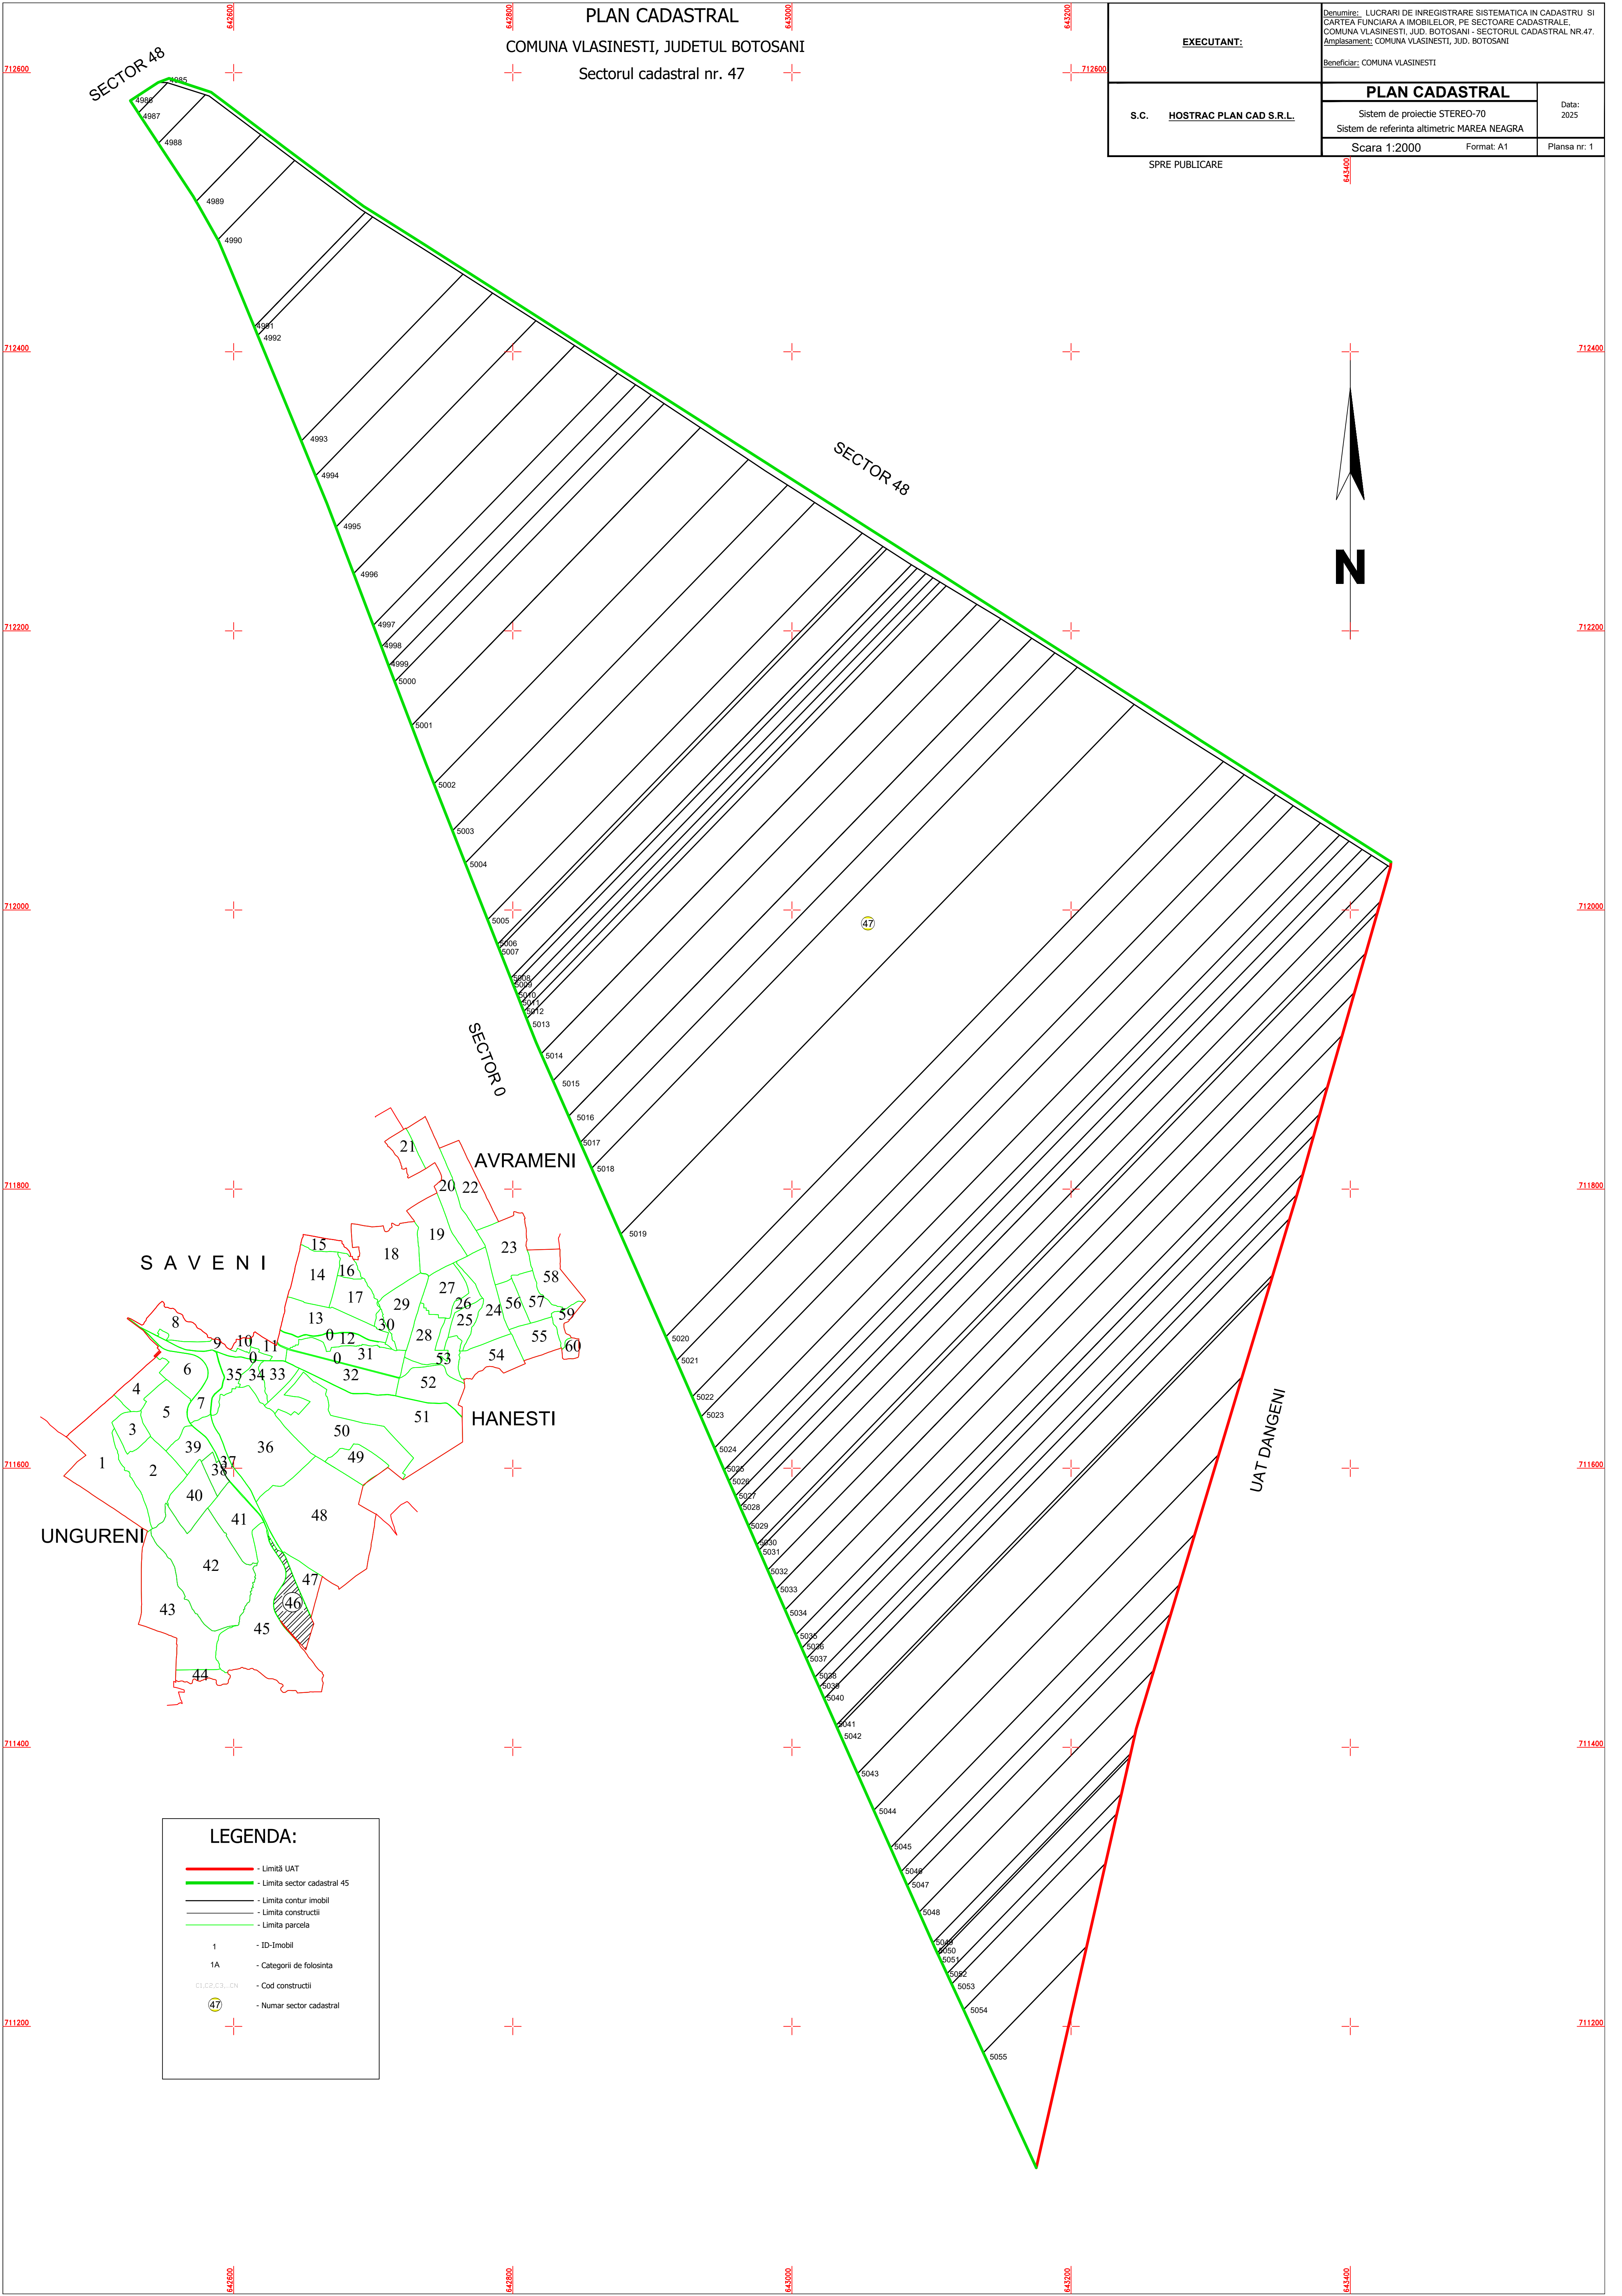

PLAN CADASTRAL
COMUNA VLASINESTI, JUDETUL BOTOSANI
Sectorul cadastral nr. 47

EXECUTANT:	Denumire: LUCRARI DE INREGISTRARE SISTEMATICA IN CADASTRU SI CARTEA FUNCIARA A IMOBILELOR, PE SECTOARE CADASTRALE. COMUNA VLASINESTI, JUD. BOTOSANI - SECTORUL CADASTRAL NR.47. Amplasament: COMUNA VLASINESTI, JUD. BOTOSANI	
	Beneficiar: COMUNA VLASINESTI	
S.C. HOSTRAC PLAN CAD S.R.L.	PLAN CADASTRAL	
	Sistem de proiectie STEREO-70 Sistem de referinta altimetric MAREA NEAGRA	Data: 2025
	Scara 1:2000	Format: A1 Plansa nr: 1
SPRE PUBLICARE		

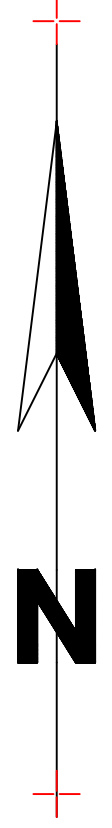

LEGENDA:

- Limită UAT
- Limita sector cadastral 45
- Limita contur imobil
- Limita constructii
- Limita parcela
- 1 - ID-Imobil
- 1A - Categori de folosinta
- CLC2,CL3,...,CN - Cod constructii
- (47) - Numar sector cadastral