


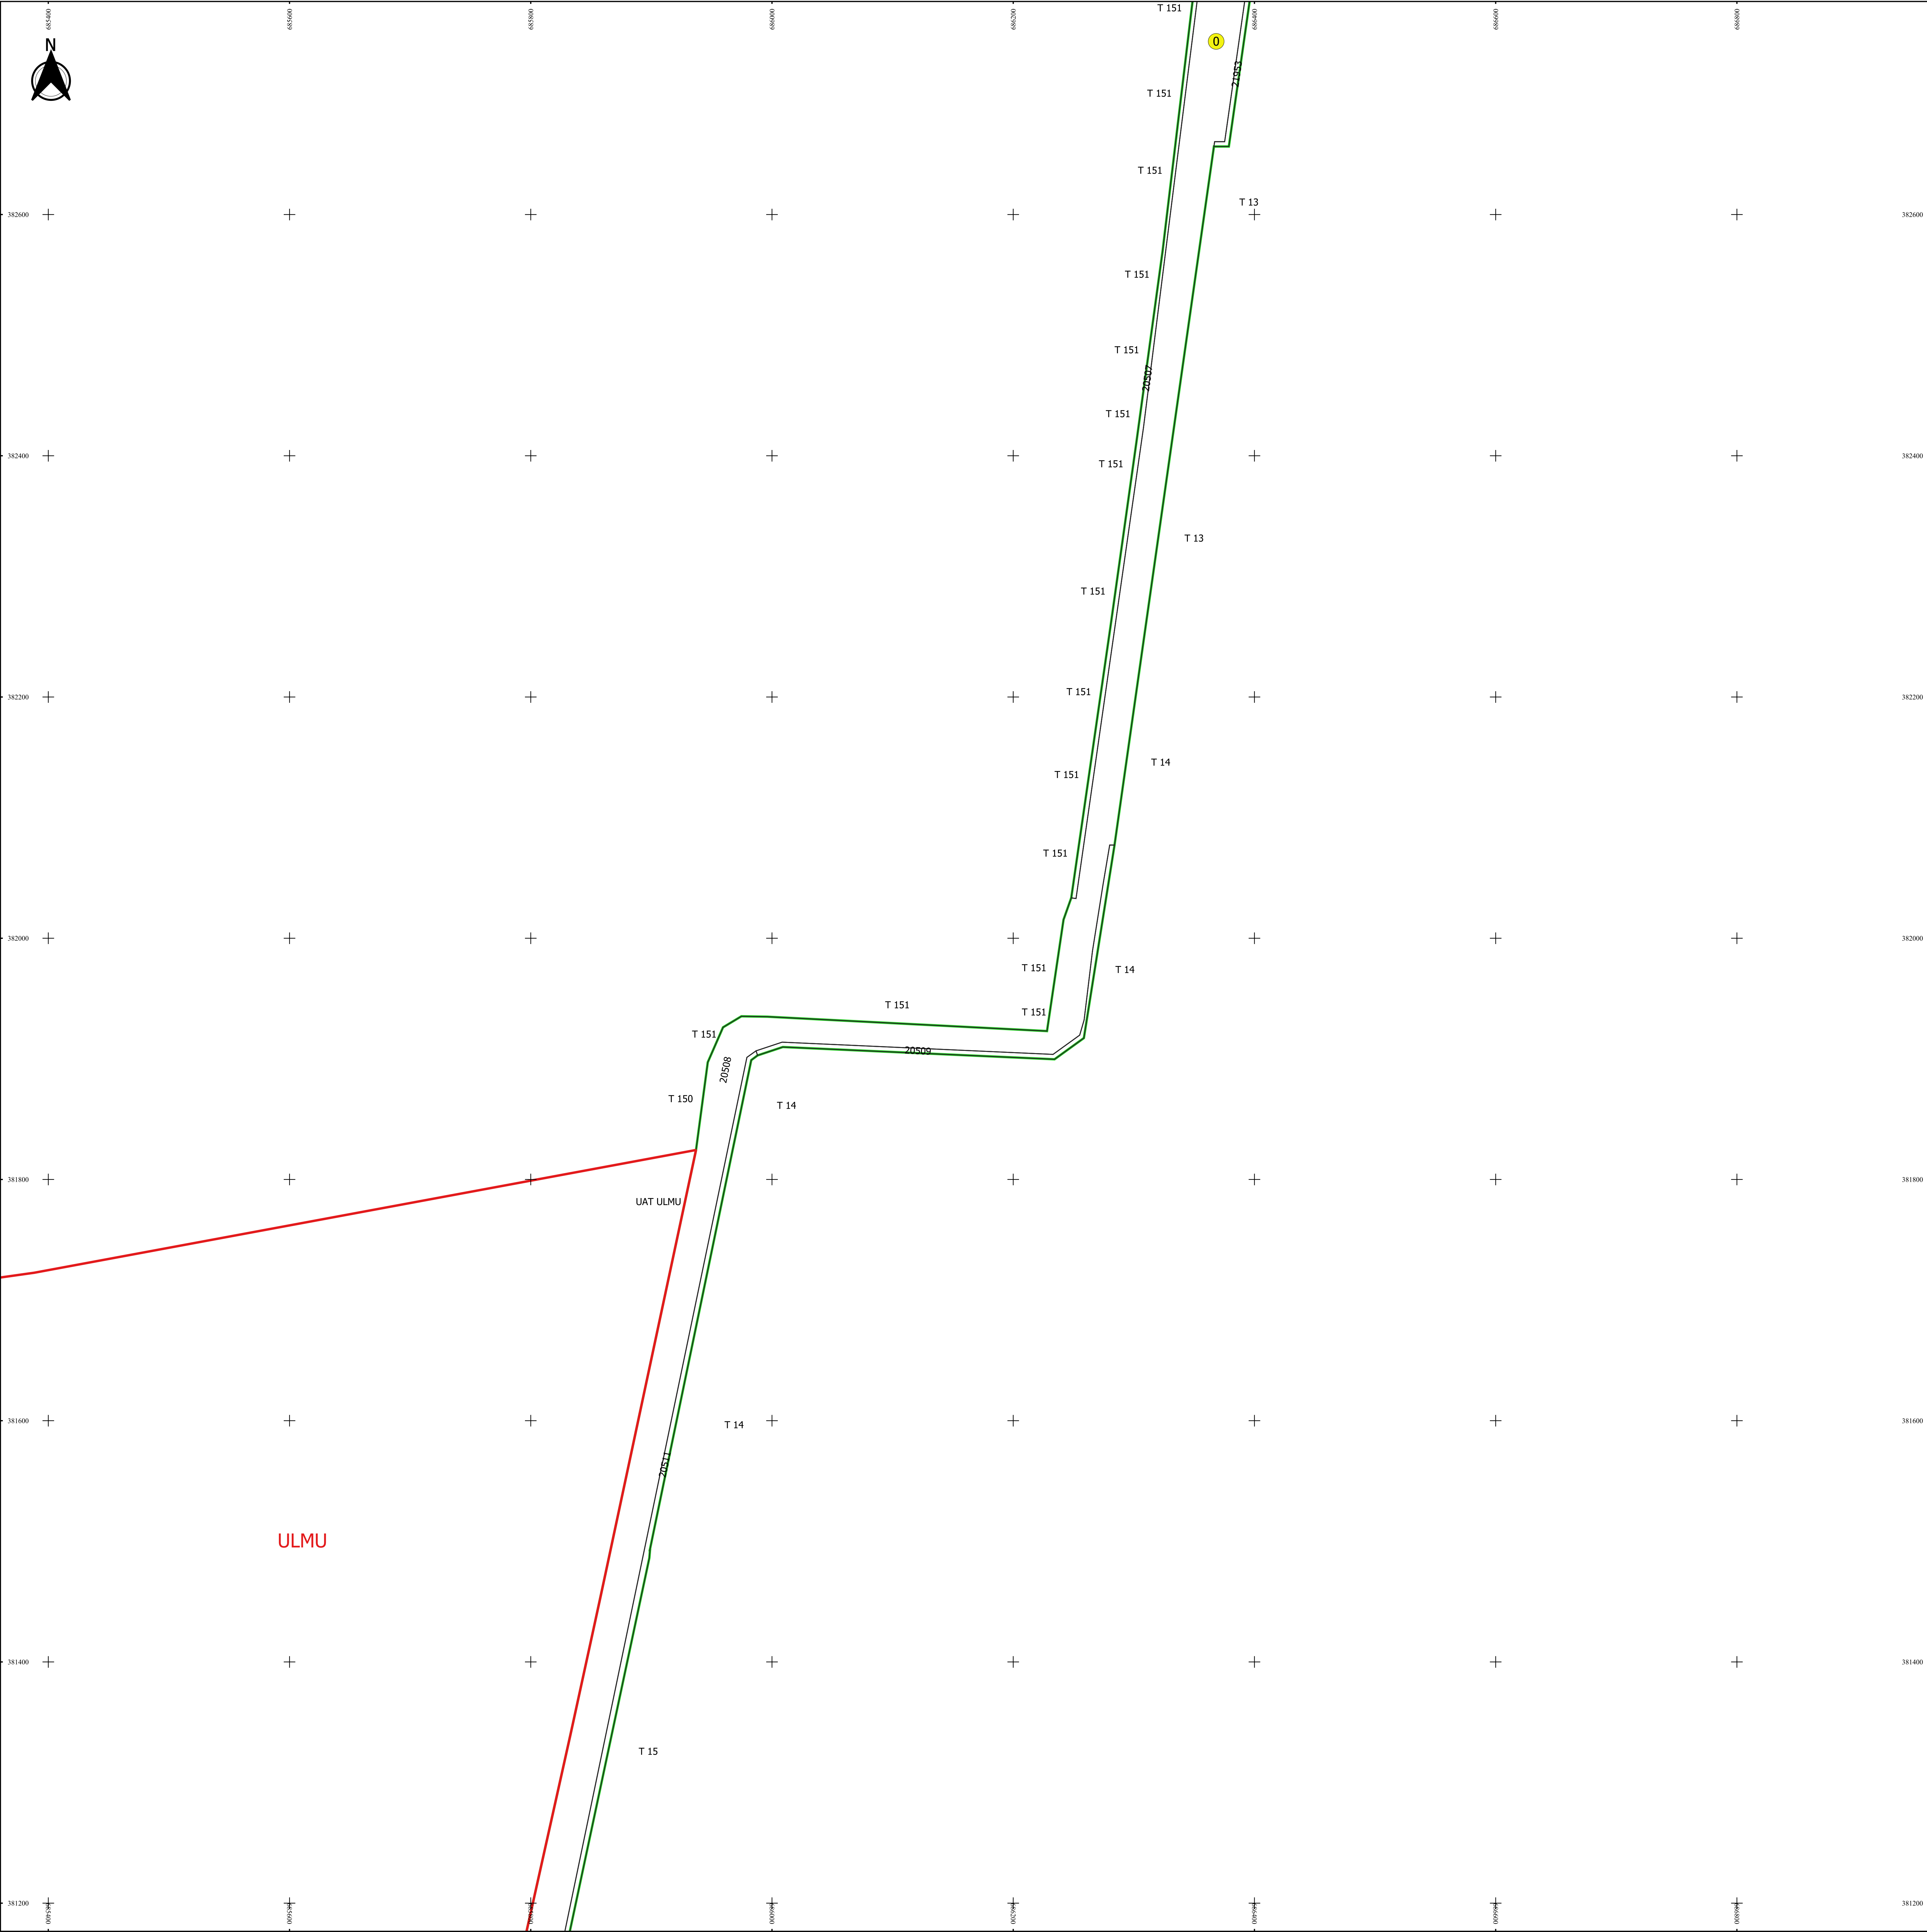

PLAN CADASTRAL
JUDEȚ BRAILA, UAT CIRESU
Sectorul Cadastral 0
Spre publicare
Scara 1:2000
Sistem de proiecție "STEREO '70"
- Plansa 40 -

Schița de racordare a planșelor

The diagram shows a grid of plan sheets. The current sheet, 'Plansa 40', is highlighted in the center. It is connected to sheets 39, 41, 42, 43,100. The sheets are arranged in a grid, with the current sheet in the center.

Legendă

- Limită sector
- Limită UAT
- Limită intravilan
- Limită imobil
- Limită construcții
- Limită tarla
- Număr sector
- Număr imobil
- Număr construcții
- Număr tarla
- Toponimie

Schița dispunerii sectorului cadastral

The diagram shows the location of the cadastral sector within the administrative unit. The sector is highlighted in green. The surrounding areas are labeled: 'SURDILA-GAISEANCA', 'SURDILA-GRECI', 'MERCEA VODA', 'IANCA', 'ZAVOAIA', 'ULMU', 'ROSTORI', 'DUDESTI'. The sector is located in the center of the administrative unit.

Elaborat de: GABRIEL CĂLĂȘESCU SRL
Ing. VELIU ALEXANDRU NEA
Data: