


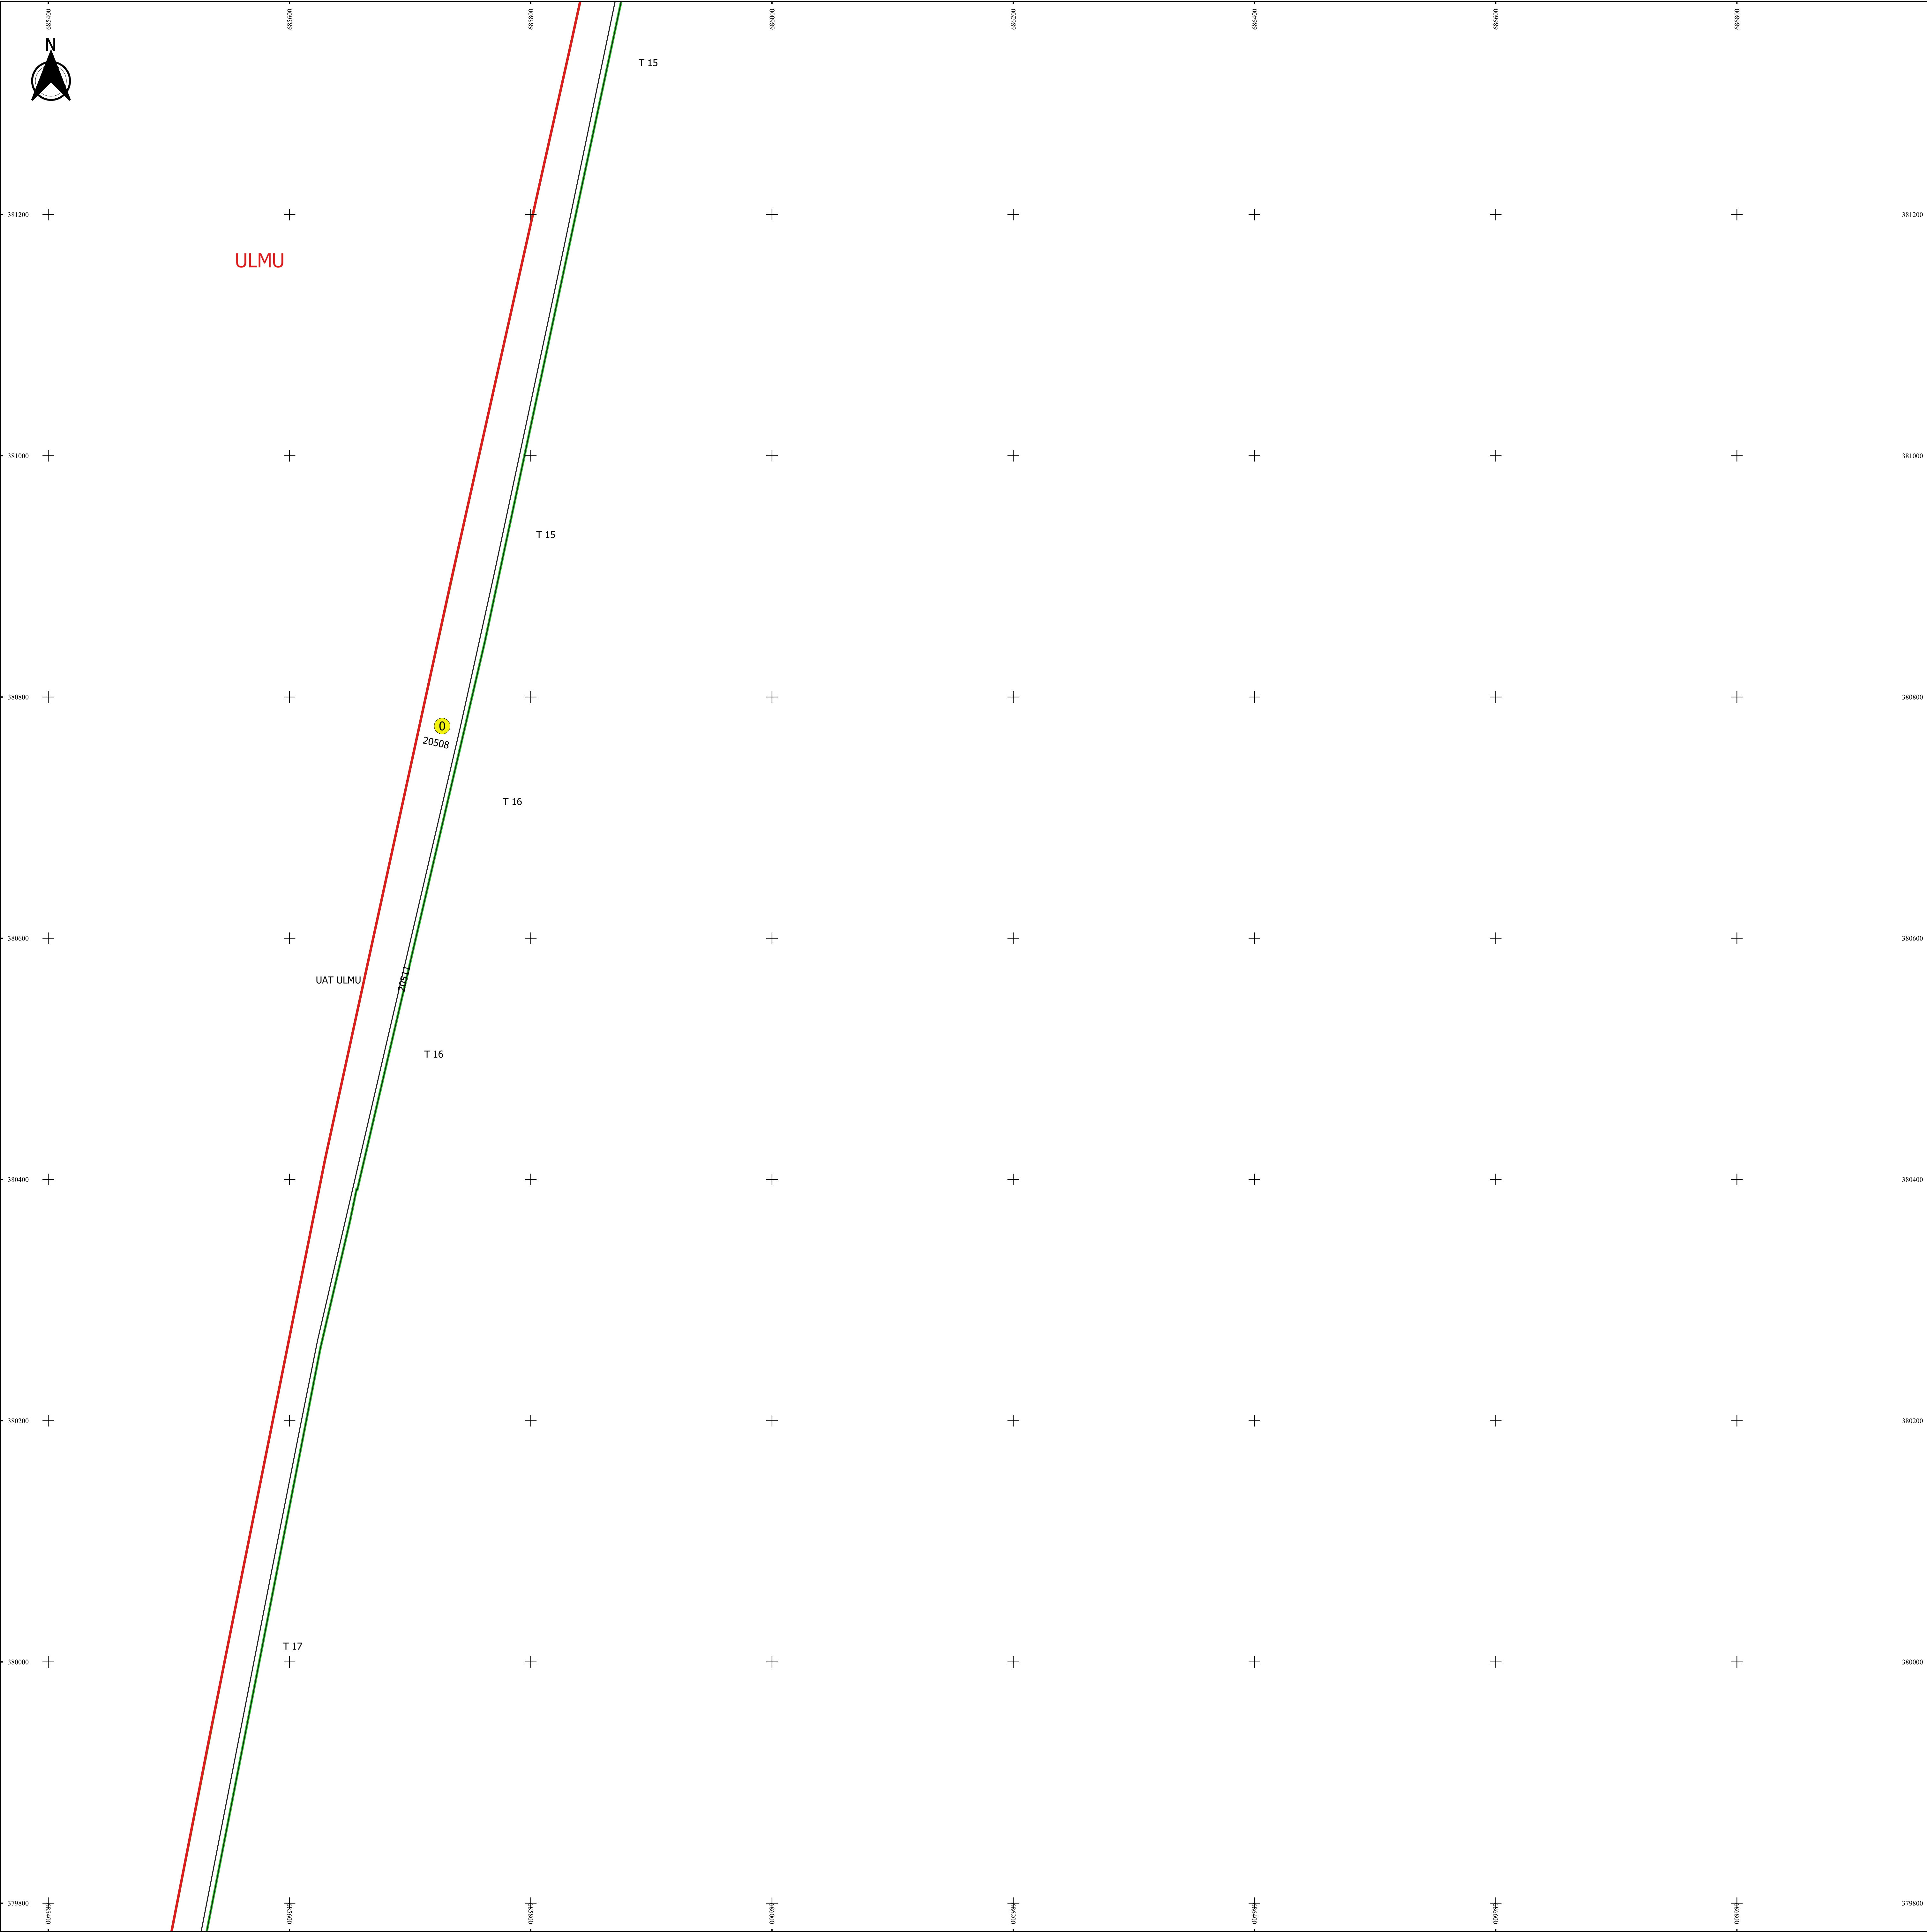

PLAN CADASTRAL

JUDEȚ BRAILA, UAT CIRESU

Sectorul Cadastral 0

Spre publicare
Scara 1:2000

Sistem de proiecție "STEREO '70"

- Plansa 41 -

Schița de racordare a planșelor

The diagram shows a grid of map sheets. The sheets are labeled from Plansa 6 to Plansa 41. The sheets are arranged in a grid that is 10 sheets wide and 10 sheets high. The sheets are connected by lines, indicating the sequence of the map sheets. The sheets are labeled as follows: Plansa 6, Plansa 7, Plansa 8, Plansa 9, Plansa 10, Plansa 11, Plansa 12, Plansa 13, Plansa 14, Plansa 15, Plansa 16, Plansa 17, Plansa 18, Plansa 19, Plansa 20, Plansa 21, Plansa 22, Plansa 23, Plansa 24, Plansa 25, Plansa 26, Plansa 27, Plansa 28, Plansa 29, Plansa 30, Plansa 31, Plansa 32, Plansa 33, Plansa 34, Plansa 35, Plansa 36, Plansa 37, Plansa 38, Plansa 39, Plansa 40, Plansa 41.

Legendă

- Limită sector
- Limită UAT
- Limită intravilan
- Limită imobil
- Limită construcții
- Limită tarla
- ① Număr sector
- 20263 Număr imobil
- 21975-C1 Număr construcții
- Număr tarla
- T 12 Toponimie

Schița dispunerii sectorului cadastral

The diagram shows the location of the cadastral sector within the surrounding area. The sector is outlined in red and labeled 'ULMU'. The surrounding area is divided into sections labeled 'SURDILA-GAISEANCA', 'SURDILA-GRECI', 'MERCEA_VODA', 'IANCA', 'ZAVOAIA', 'DUDESTI', and 'ROSTORI'. The sector is located in the center of the area, surrounded by the other sections. The diagram is oriented with North at the top, indicated by a north arrow in the top right corner.

Elaborat de: GABRIEL CĂRĂȘOIU SRL
Ing. VELIU ALEXANDRU NEA
Data: