


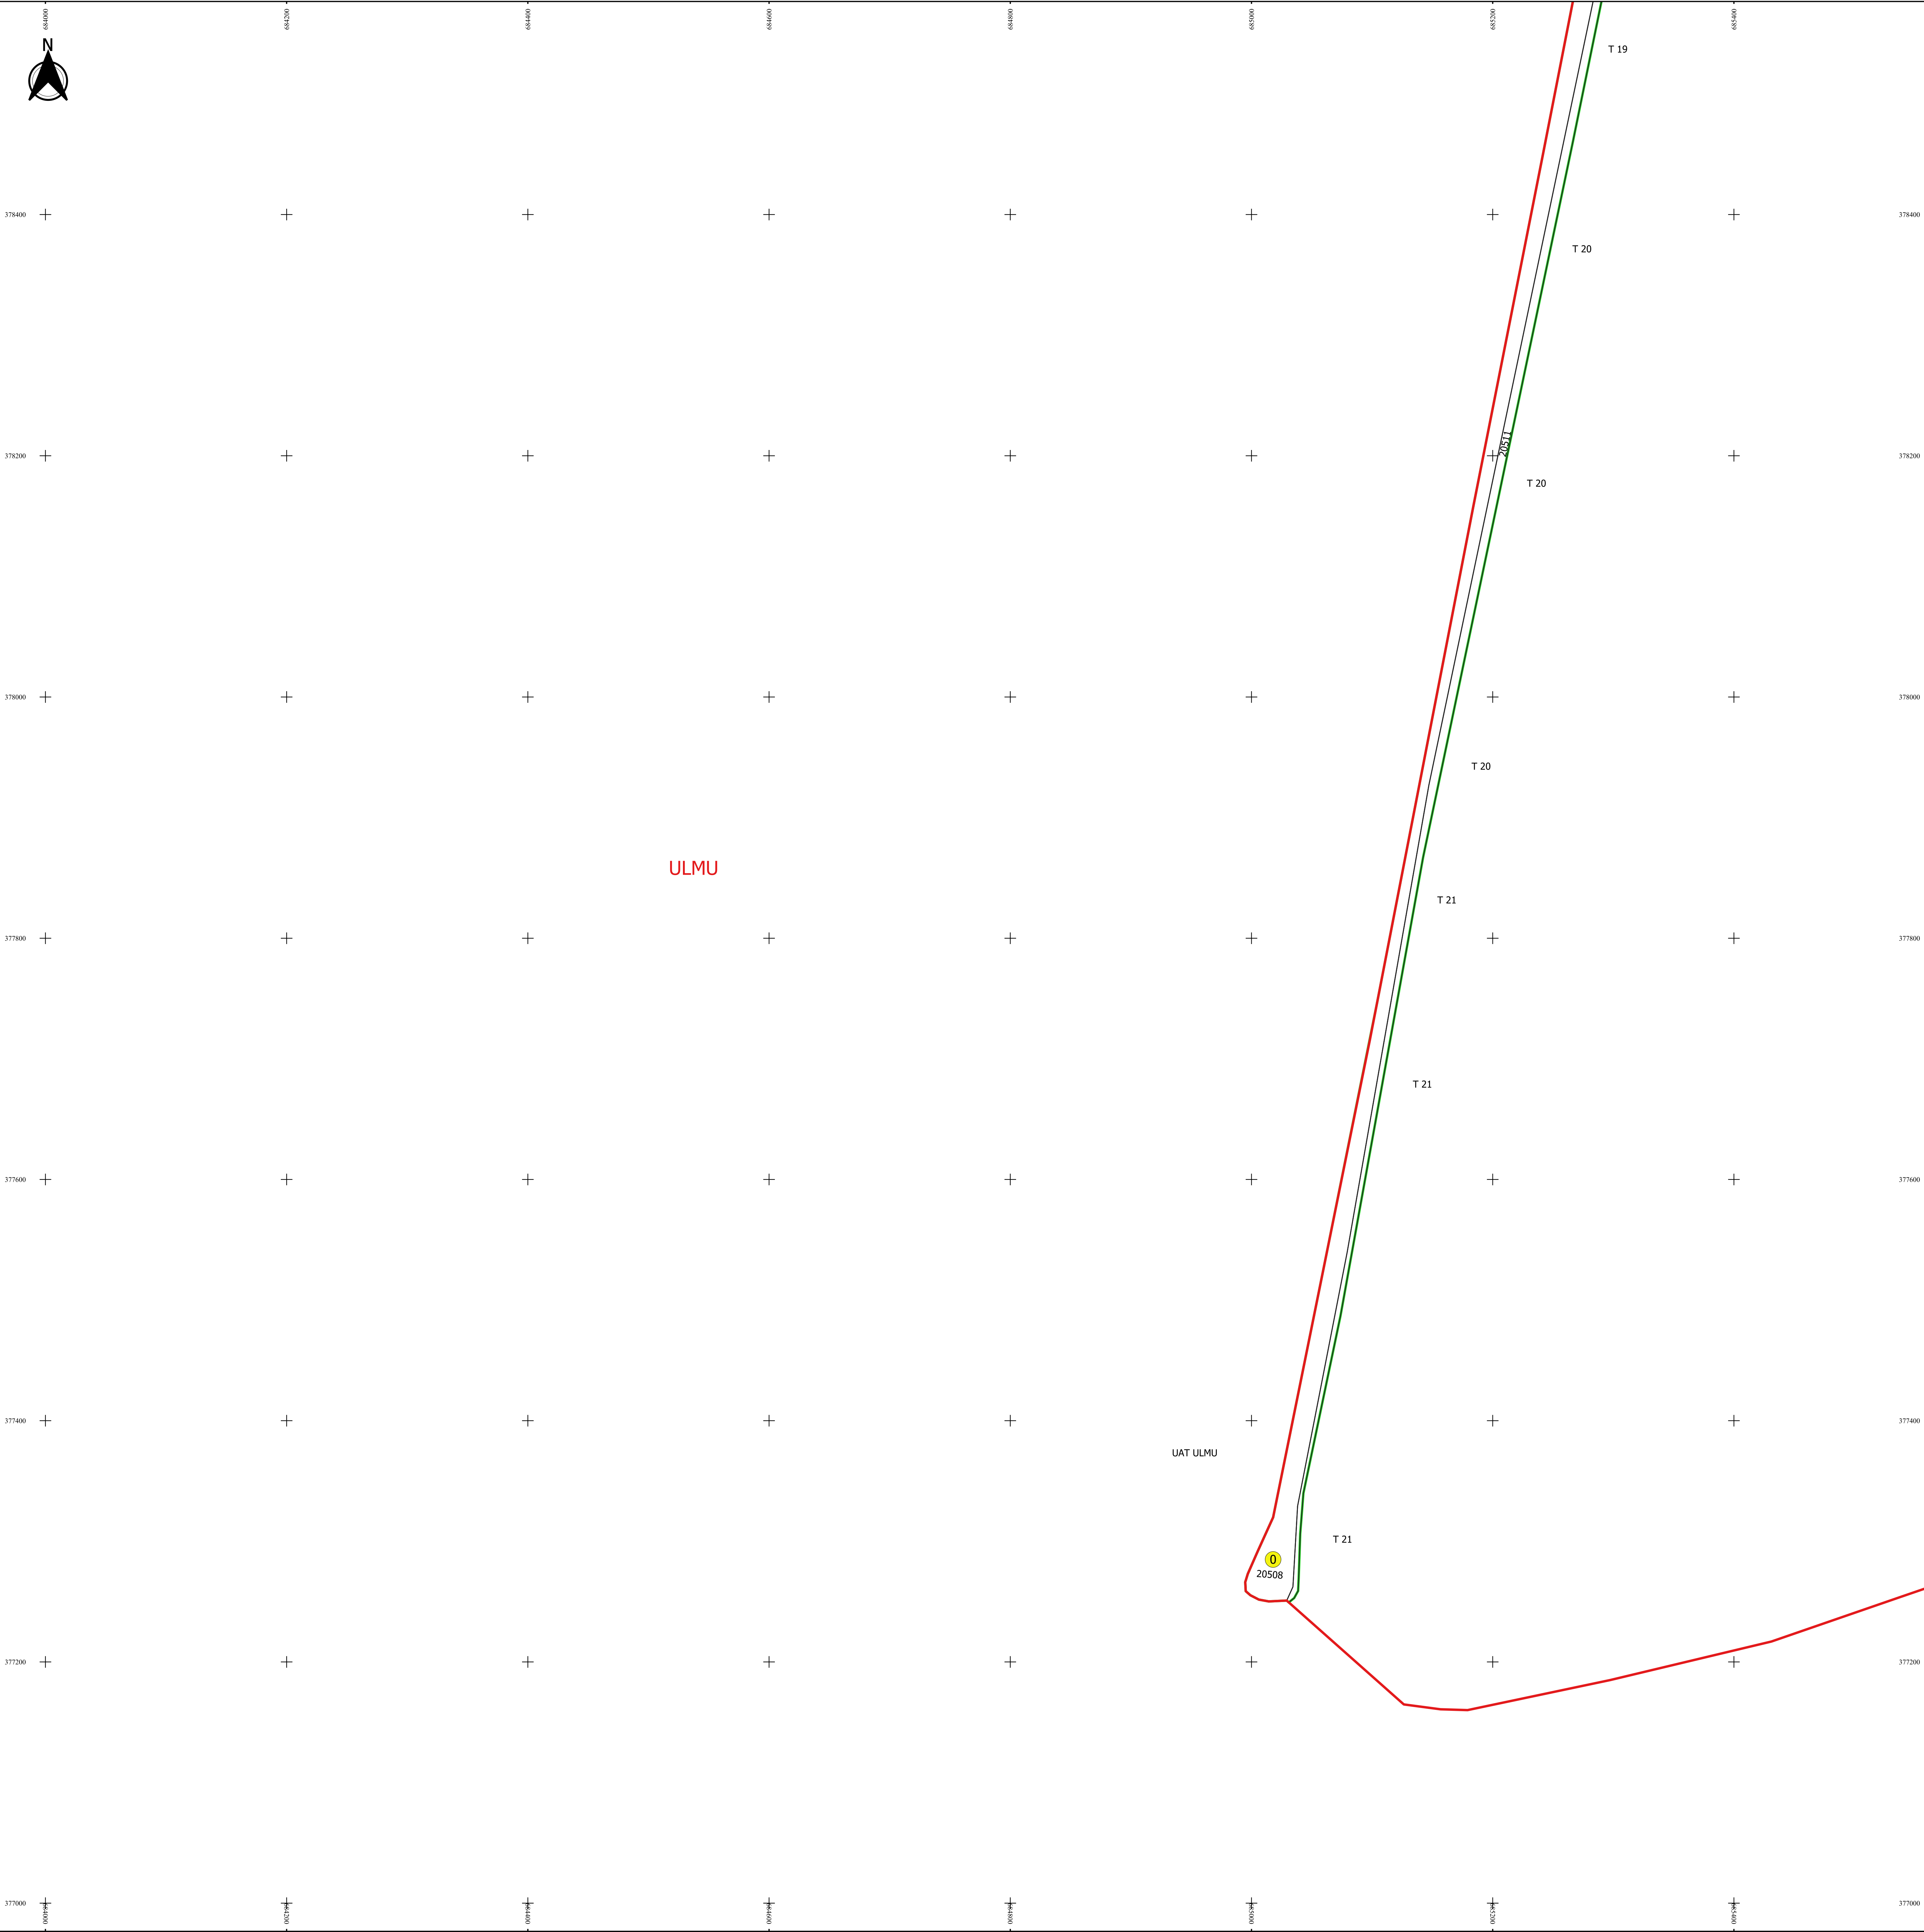

PLAN CADASTRAL
JUDEȚ BRAILA, UAT CIRESU
Sectorul Cadastral 0
Spre publicare
Scara 1:2000
Sistem de proiecție "STEREO '70"
- Plansa 43 -

Schița de racordare a planșelor

The diagram shows a grid of plan sheets. The current sheet, Plansa 43, is highlighted in the center. It is connected to sheets 6, 7, 8, and 42.

Legendă

- Limită sector
- Limită UAT
- Limită intravilan
- Limită imobil
- Limită construcții
- Limită tarla
- ① Număr sector
- 20263 Număr imobil
- 21975-C1 Număr construcții
- Număr tarla
- T 12 Toponimie

Schița dispunerii sectorului cadastral

The diagram shows the location of the cadastral sector within the surrounding area. The sector is highlighted in green. The surrounding area is divided into several regions: SURDILA-GAISEANCA, SURDILA-GRECI, MERCEA_VODA, IANCA, ZAVOAIA, ULMU, ROSTORI, and DUDESTI. The sector is located in the center of the area, near the intersection of the UAT and sector limits.

Elaborat de: GABRIEL CĂLĂBĂȘU ȘI
ING. VELIU ALEXANDRU ȘI
Data: