


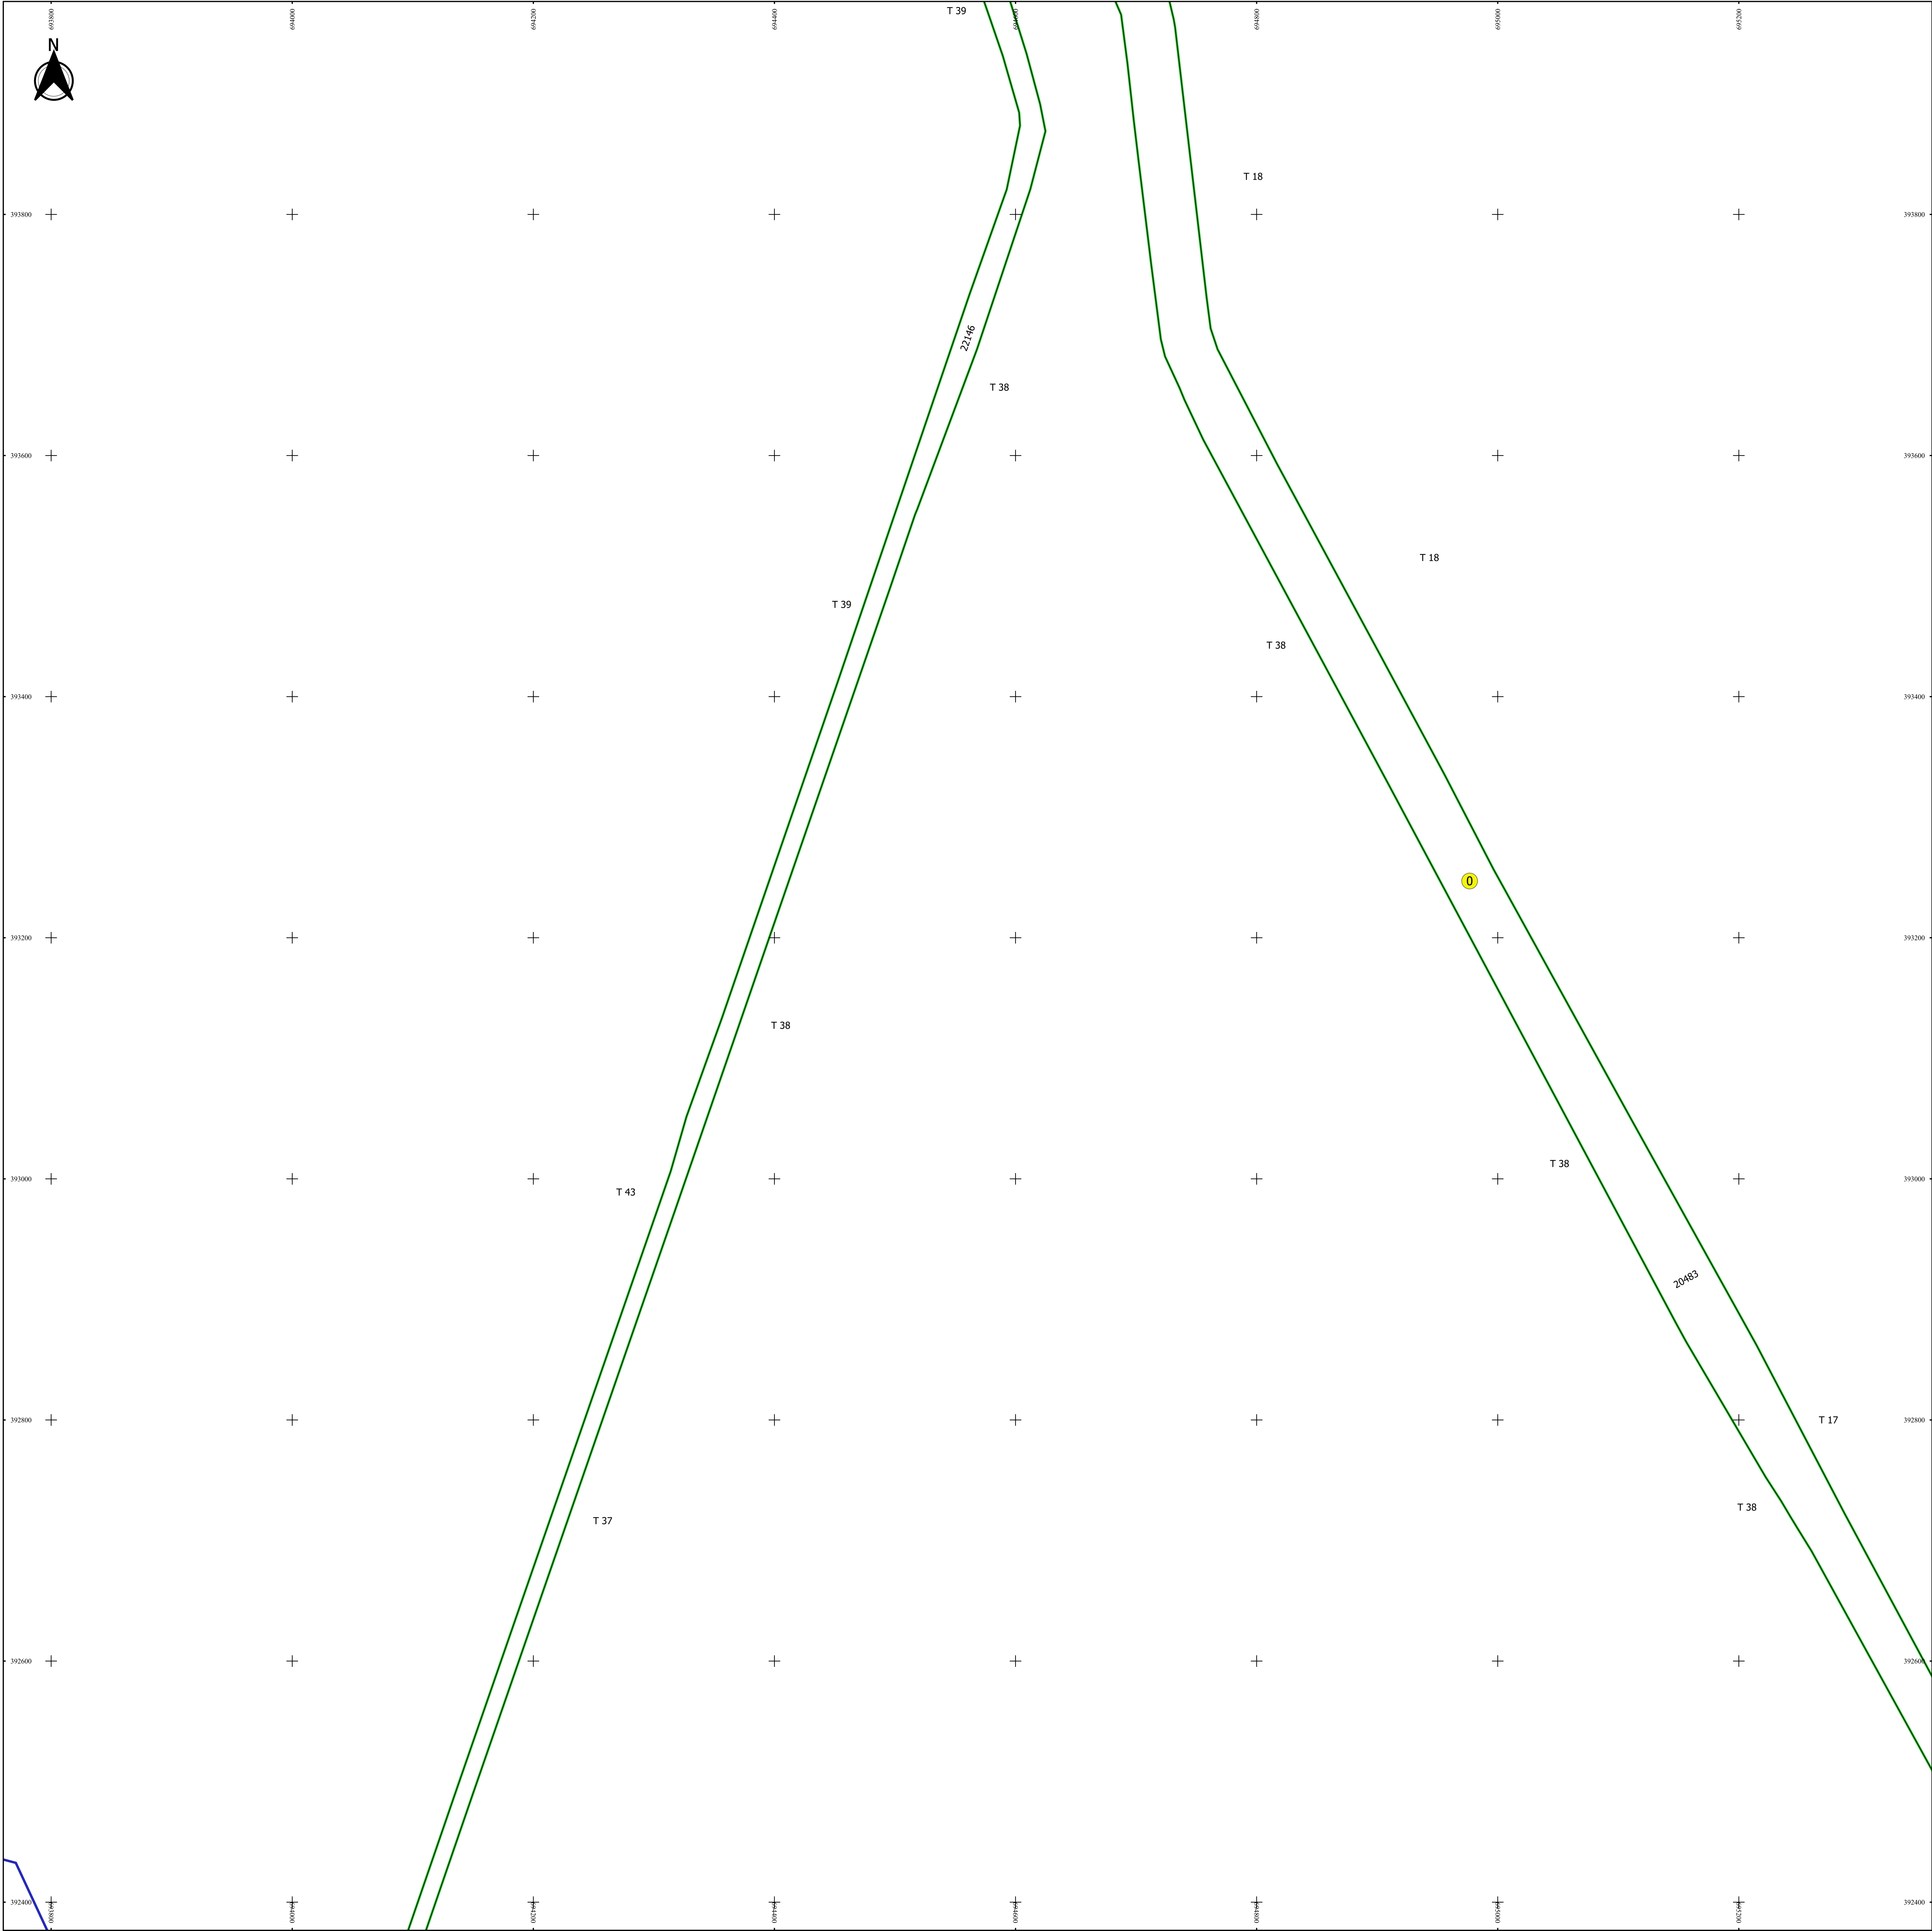

PLAN CADASTRAL
JUDEȚ BRAILA, UAT CIRESU
Sectorul Cadastral 0
Spre publicare
Scara 1:2000
Sistem de proiecție "STEREO '70"
- Plansa 9 -

Schița de racordare a planșelor

A diagram showing the connection of the current plan to adjacent sheets. The sheets are labeled Planșa 6 through Planșa 23. The current sheet, Planșa 9, is highlighted in grey. The diagram shows the spatial arrangement of the sheets, with Planșa 9 at the center and other sheets surrounding it.

Legendă

- Limită sector
- Limită UAT
- Limită intravilan
- Limită imobil
- Limită construcții
- Limită tarla
- ① Număr sector
- 20263 Număr imobil
- 21975-C1 Număr construcții
- Număr tarla
- T 12 Toponimie

Schița dispunerii sectorului cadastral

A diagram showing the location of the cadastral sector within the UAT Ciresu. The sector is outlined in red and labeled 'ZAVOAIA'. Surrounding areas are labeled 'SURDILA-GAISEANCA', 'SURDILA-GRECI', 'MIRCEA VODA', 'IANCA', 'ULMU', 'ROȘTORI', and 'DUDESTI'. A north arrow is located in the top right corner.

Elaborat de: GABRIEL CĂLĂȘESCU SRL
Ing. VELIU ALEXANDRU NEA
Data: