
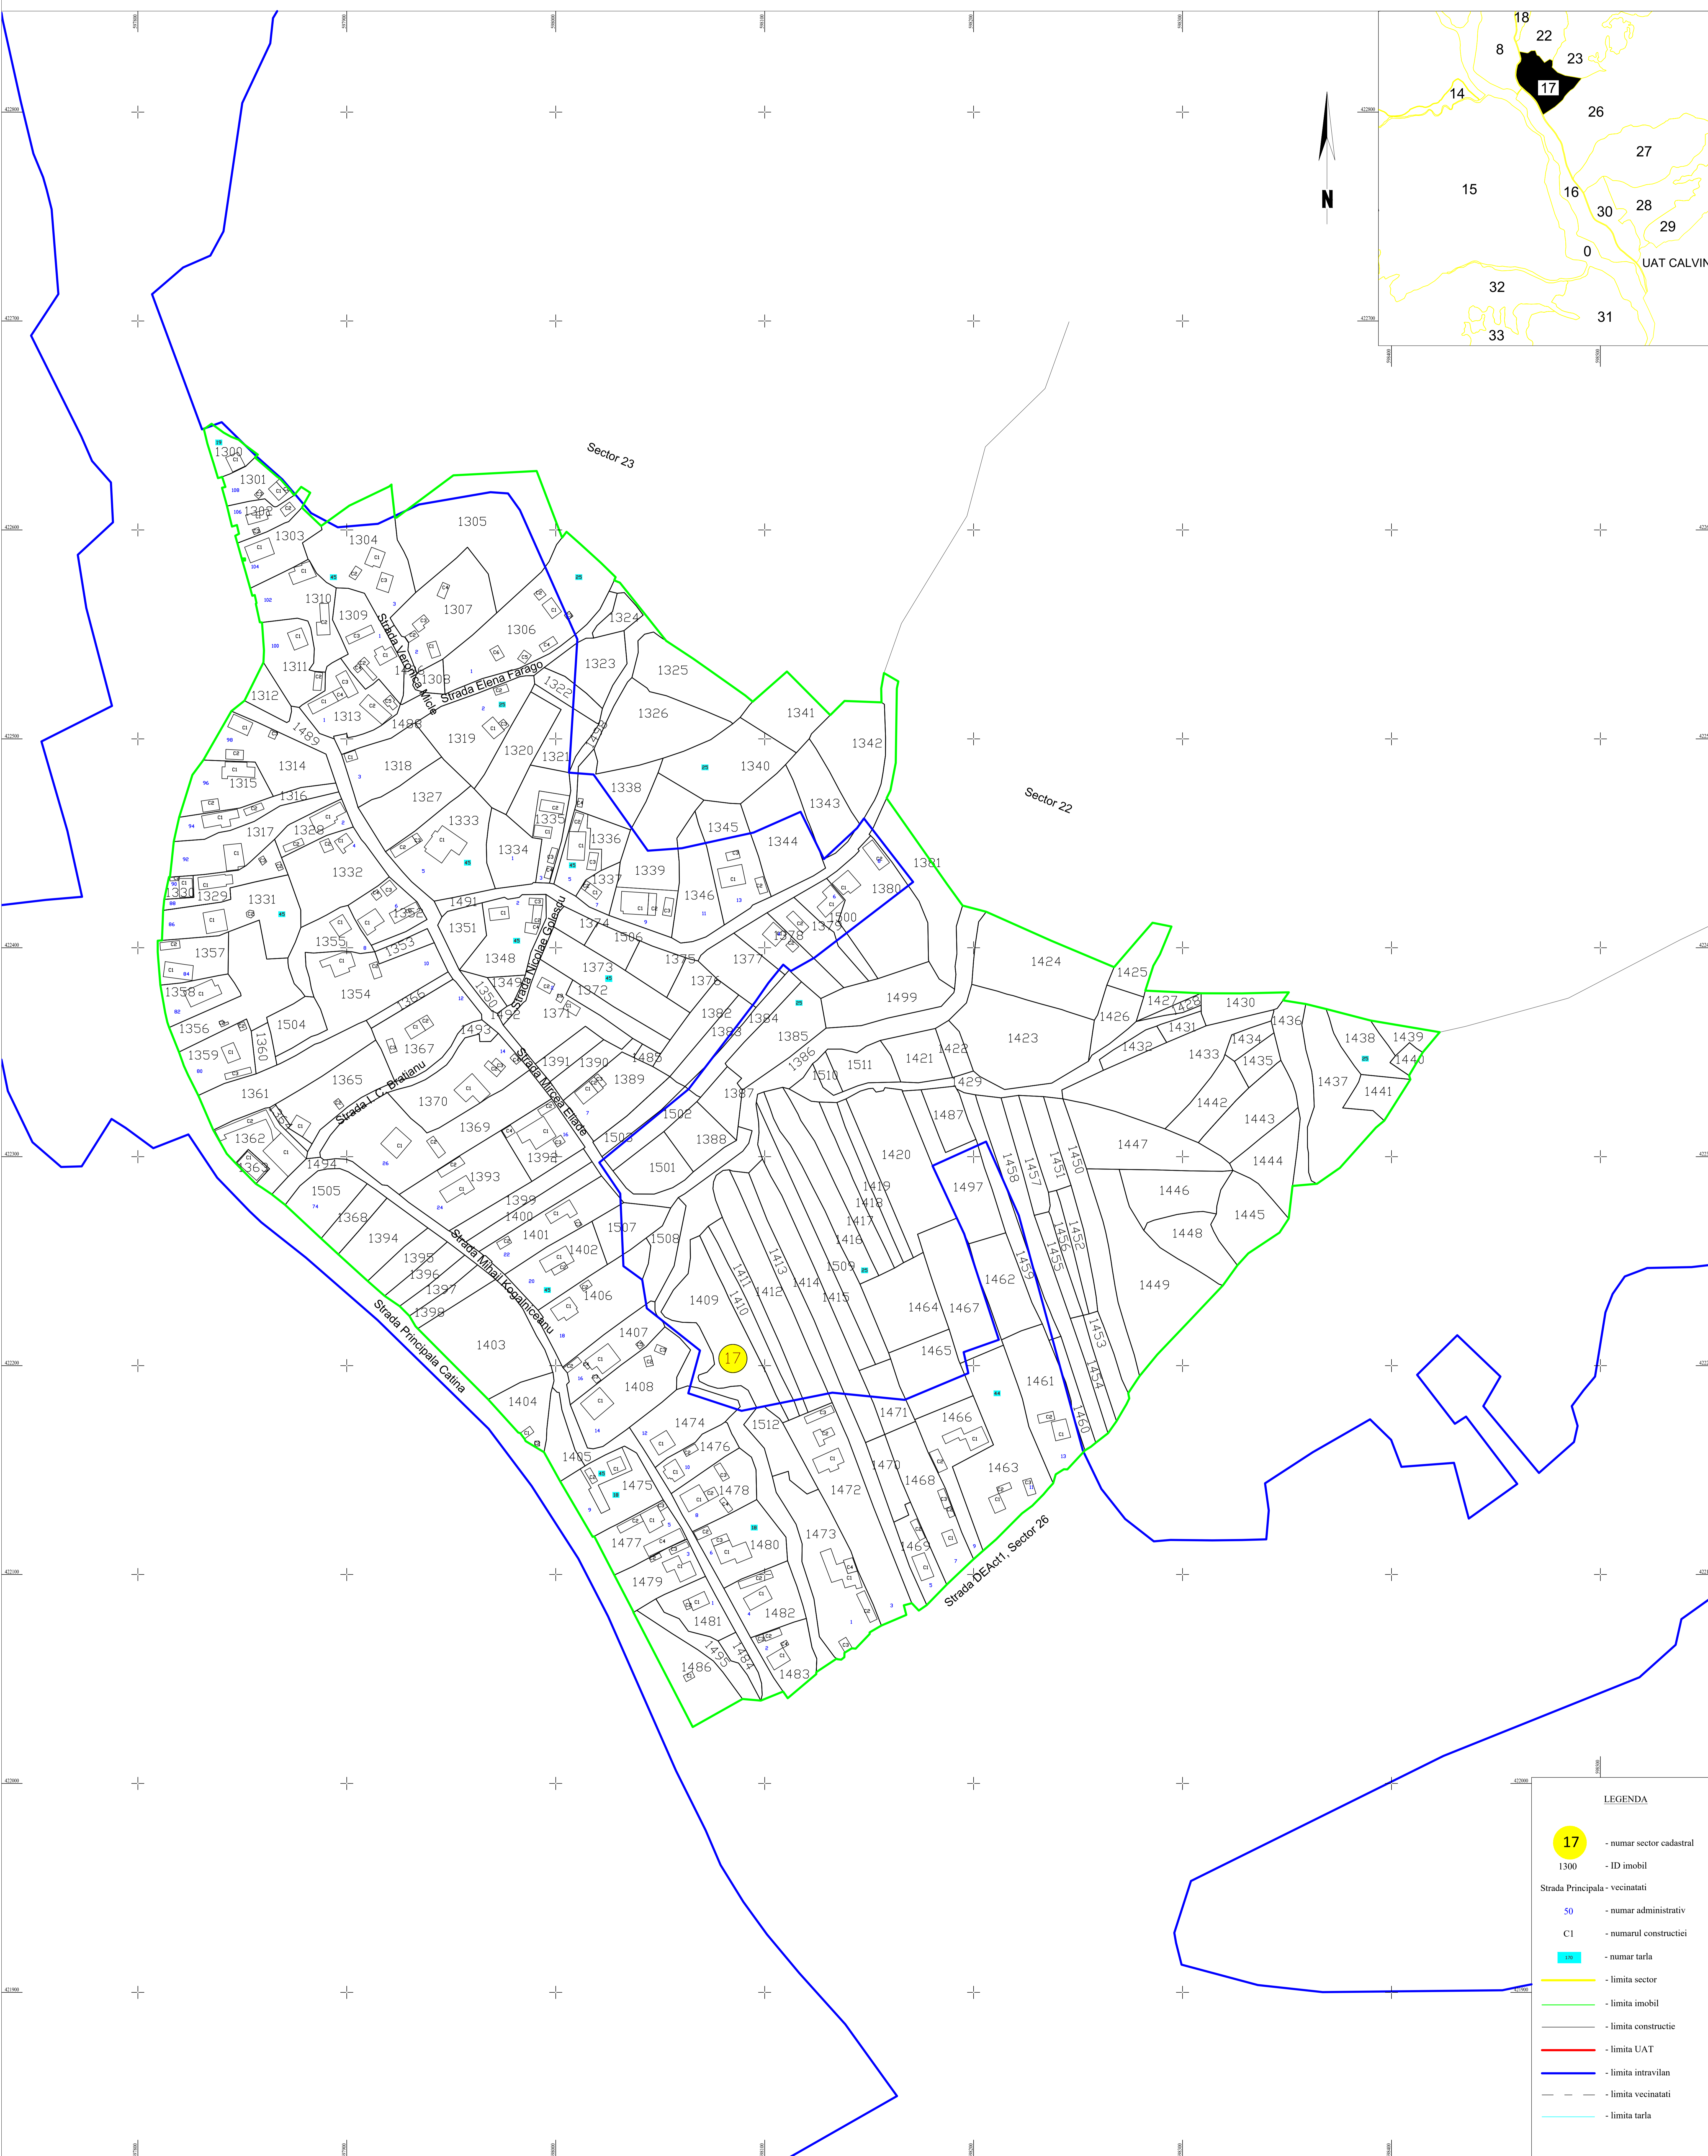


DISPUNEREA SECTOARELOR CADASTRALE

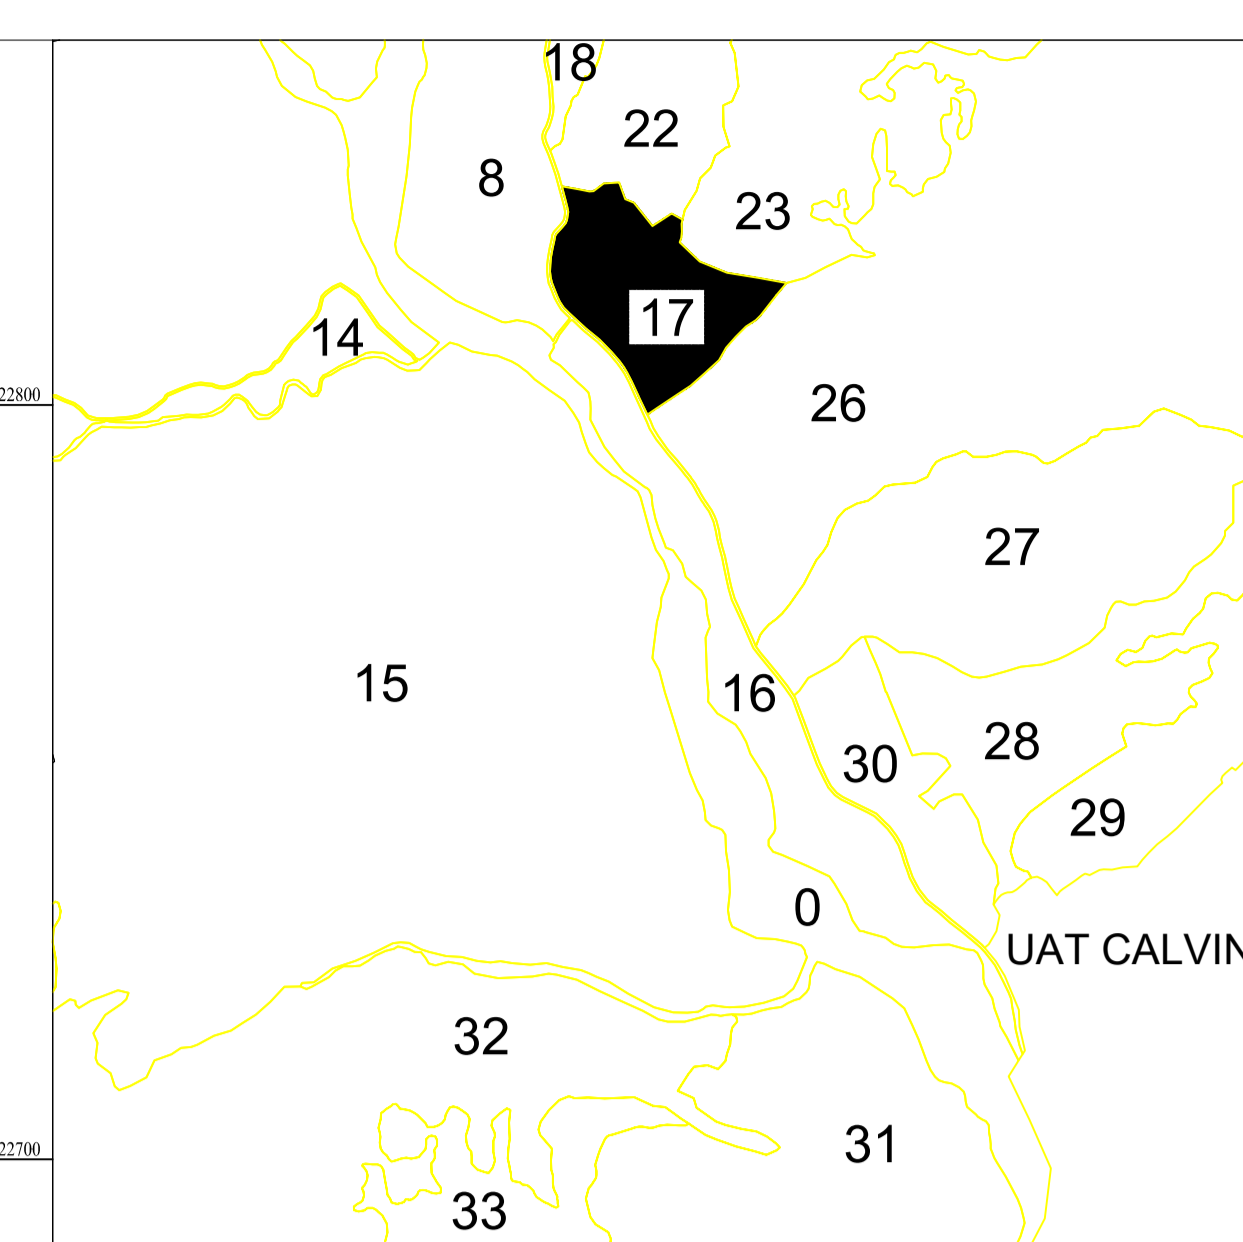

LEGENDA	
17	- numar sector cadastral
1300	- ID imobil
Strada Principala - vecinatati	
50	- numar administrativ
C1	- numarul constructiei
100	- numar tarla
(Yellow line)	- limita sector
(Green line)	- limita imobil
(Black line)	- limita constructie
(Red line)	- limita UAT
(Blue line)	- limita intravilan
(Dashed line)	- limita vecinatati
(Cyan line)	- limita tarla