


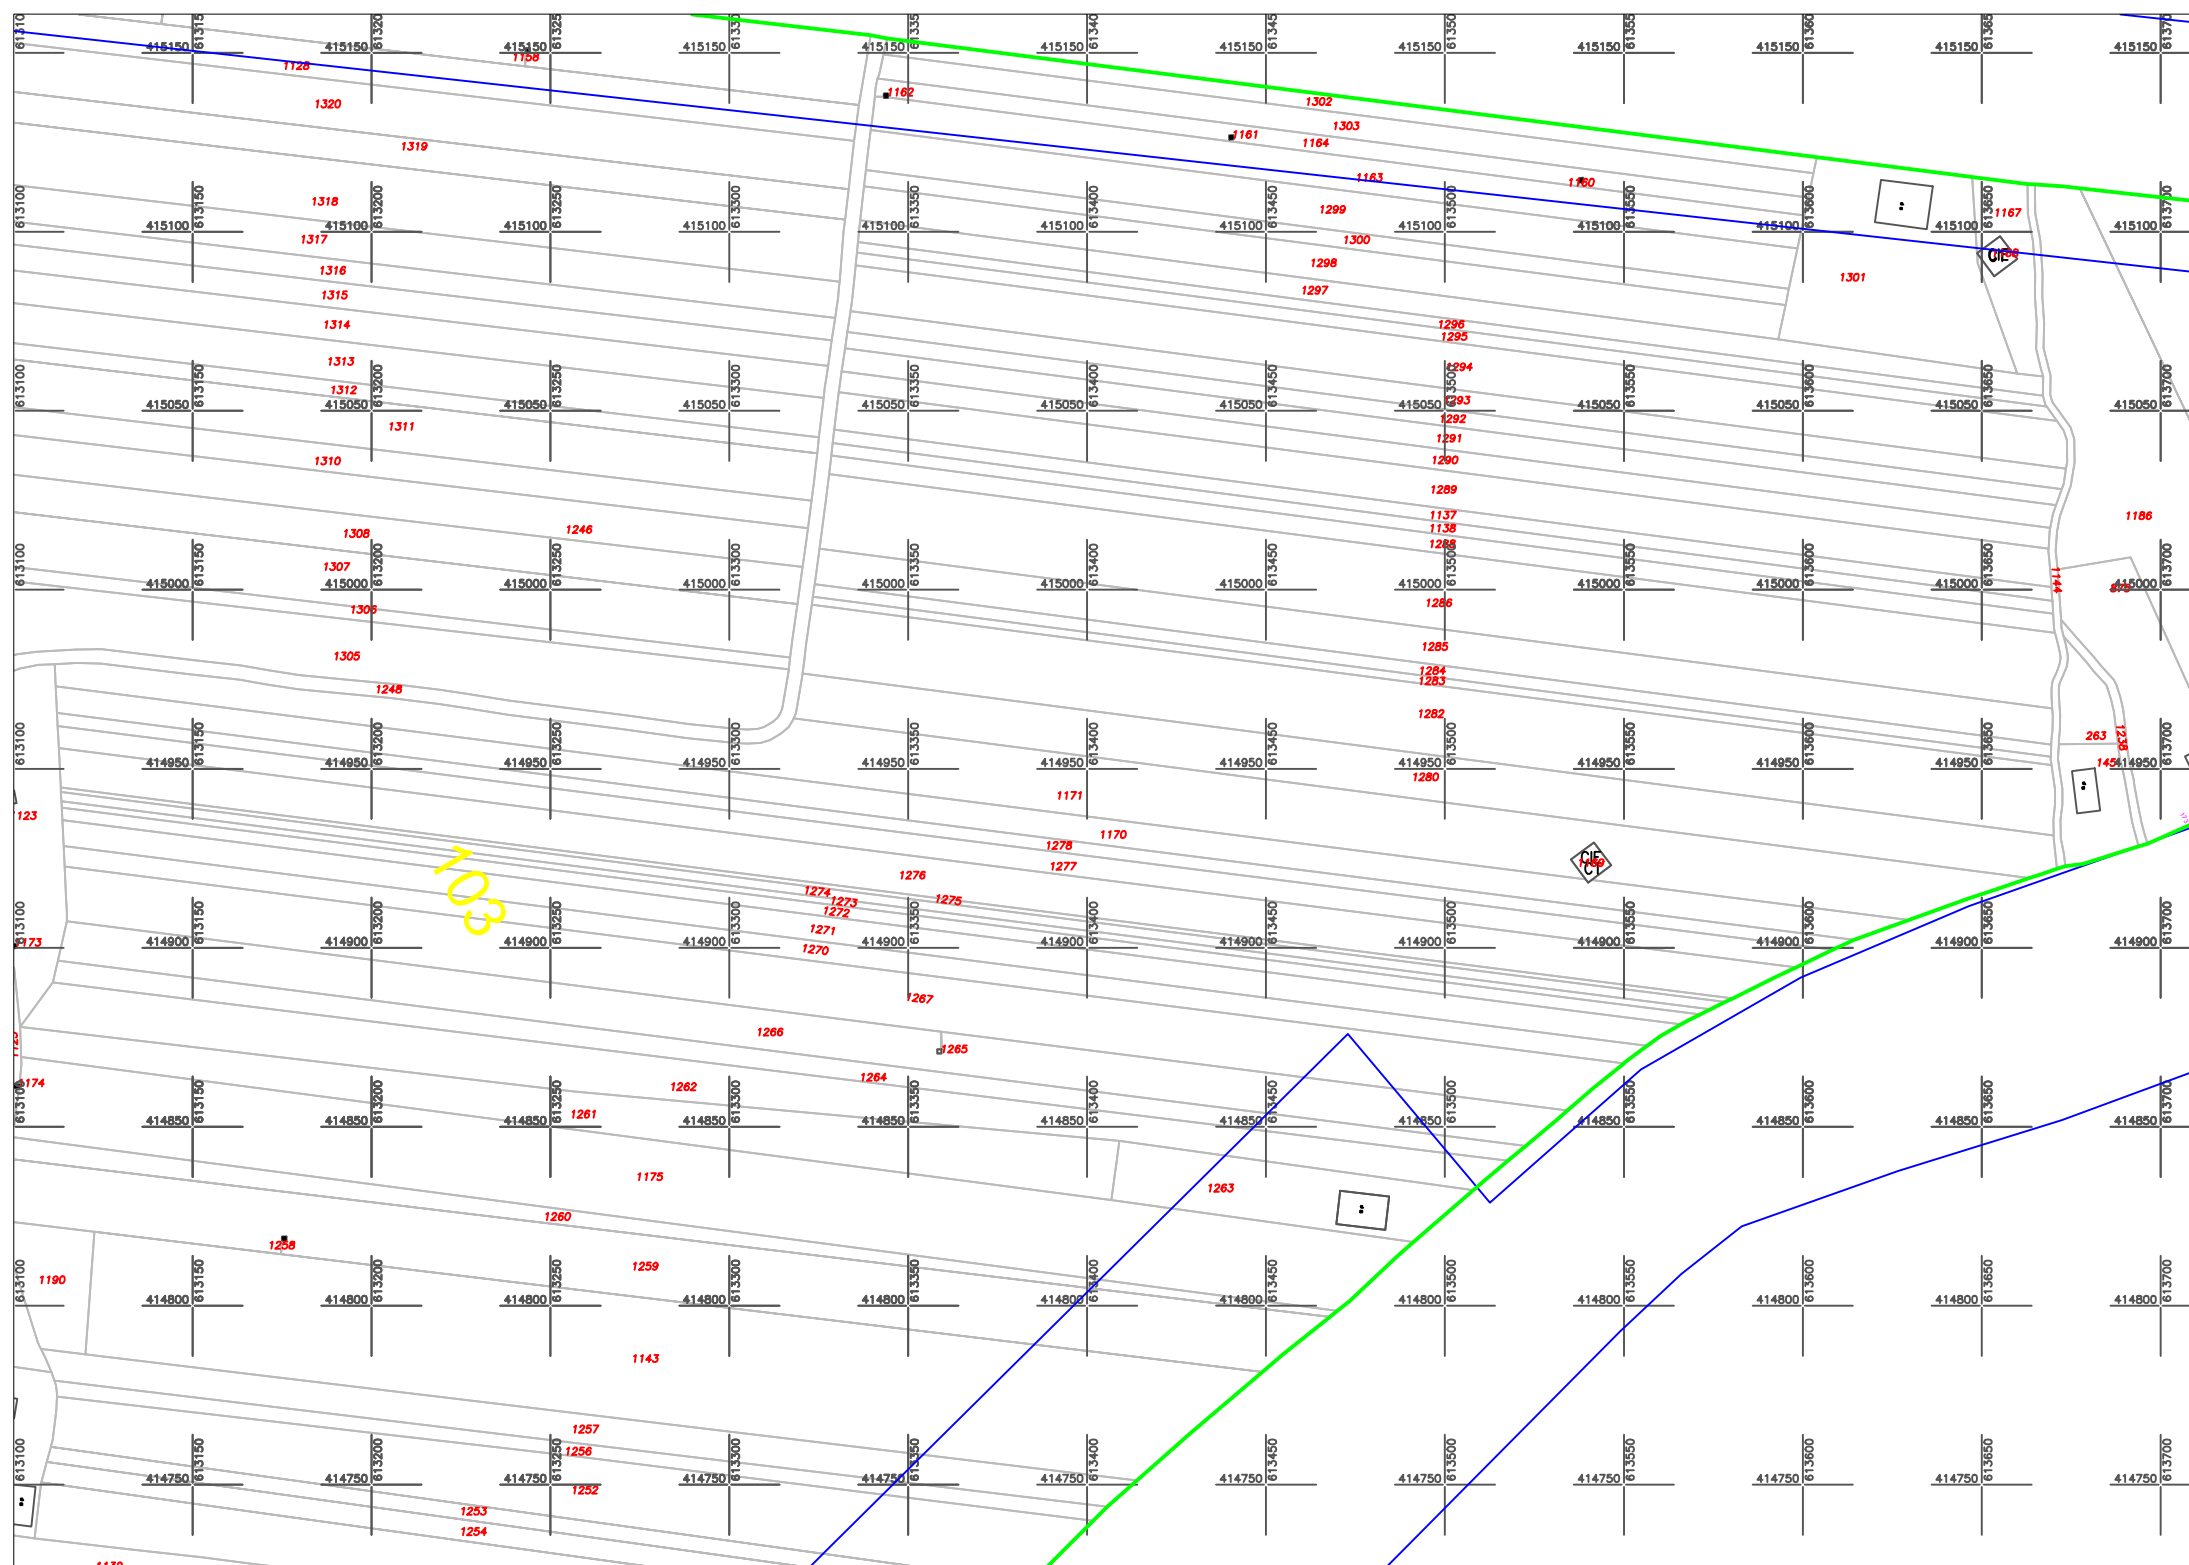

PLAN CADASTRAL
UAT VIPERESTI
Sector cadastral nr. 103
Scara 1:1000
Sistem proiectie: STEREO70

Anexa 7
Plansa 1




LEGENDA	
Numar Sector	103
ID imobil	182
Limita sector	—
Limita imobil	—
Limita constructie	—
Limita intravilan	—
Destinatie constructie	CA


Data: 13.03.2025
Executant: BIMCAD INTERNATIONAL SRL

FLORIAN-TUDOREL IORDACHE
Digitally signed by
FLORIAN-TUDOREL IORDACHE
Date: 2025.02.27 09:59:59
+02'00'

Schita cu dispunerea sectoarelor cadastrale

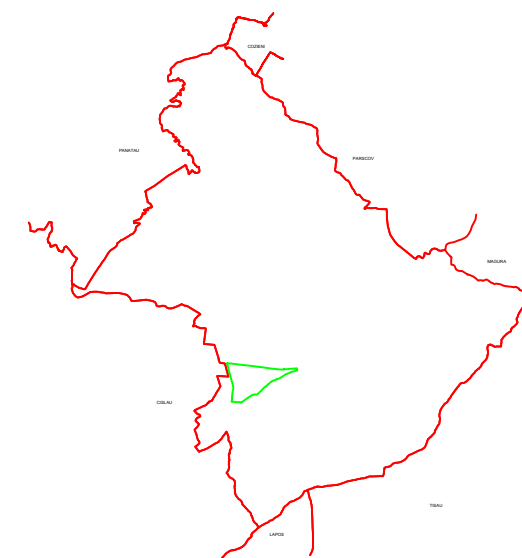

SCHEMA DE RACORDARE A PLANSELOR

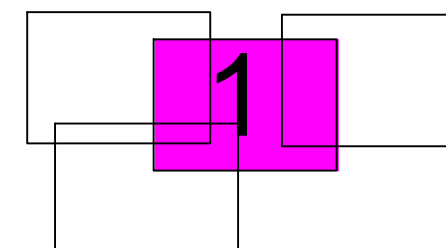

SPRE PUBLICARE