



PLAN CADASTRAL
U.A.T. CORNEA, JUDETUL CARAS-SEVERIN,

Scara 1:2000
Sistem de proiectie STEREO 70
SECTOR 102

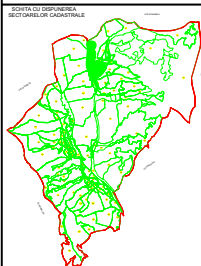

LEGENDA

Numar Sector	102
Cod constructie	C1
ID imobil	4070
Limita sector	— (green line)
Limita imobil	— (red line)
Limita UAT	— (blue line)
Limita intravilan	— (blue line)
Limita constructie	— (black line)
Taria/Cvartal	— (black line)
Numar cvartal	— (cyan line)

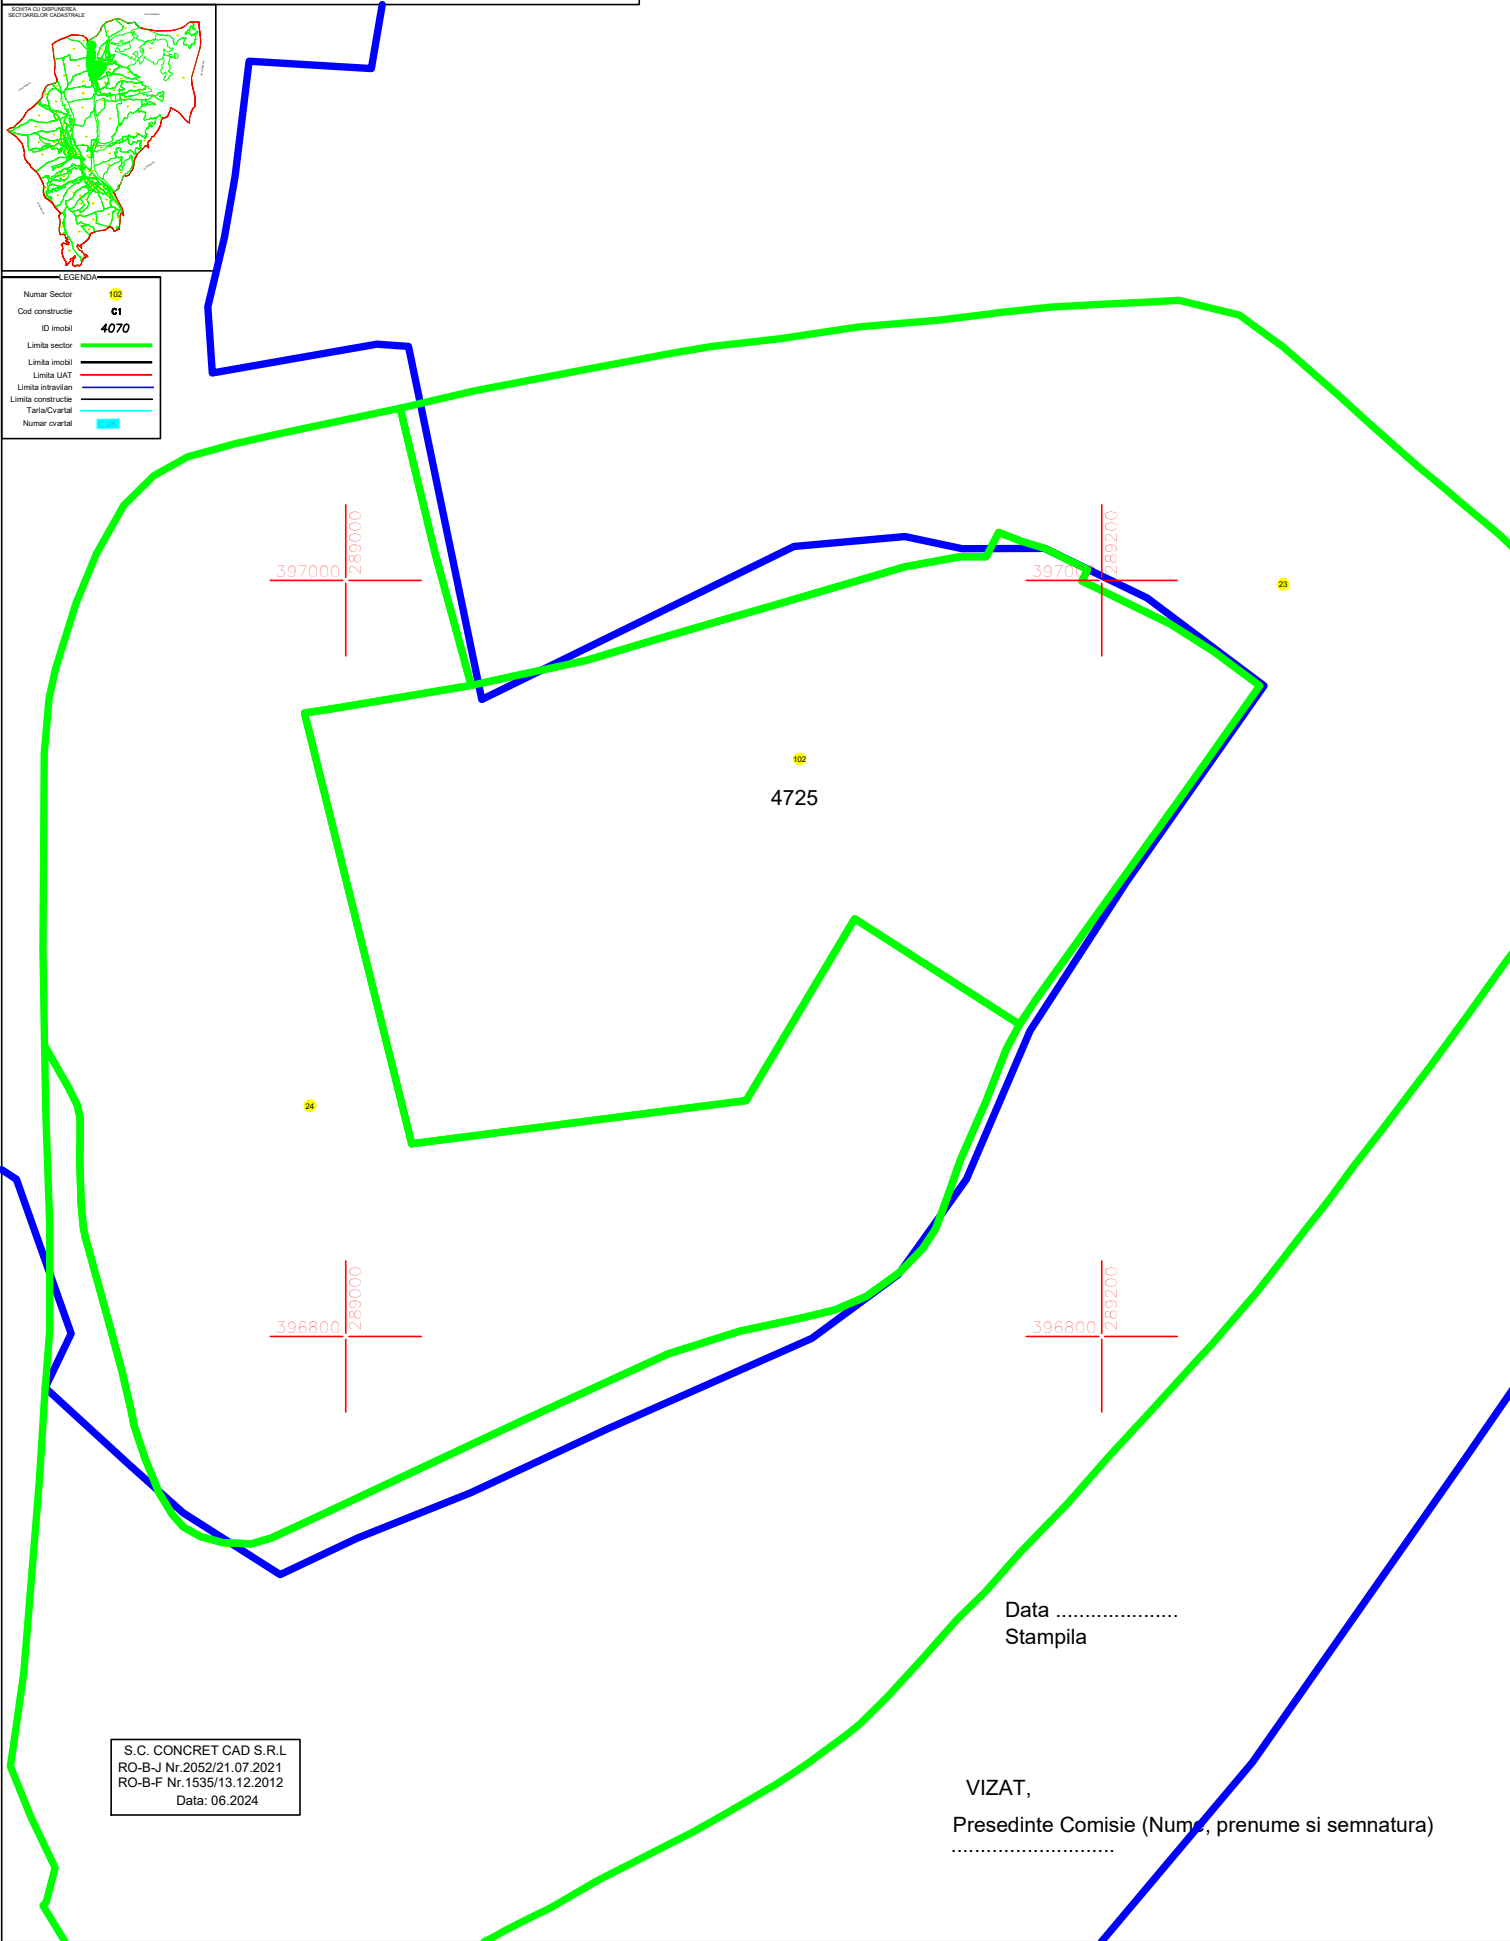

S.C. CONCRET CAD S.R.L
RO-B-J Nr.2052/21.07.2021
RO-B-F Nr.1535/13.12.2012
Data: 06.2024

Data

Stampila

VIZAT,
Presedinte Comisie (Nume, prenume si semnatura)
.....