


# PLAN CADASTRAL

## U.A.T. CORNEA, JUDETUL CARAS-SEVERIN,

Scara 1:2000  
Sistem de proiectie STEREO 70  
SECTOR 124




SCHITA CU DISPUNEREA  
SECTOARELOR CADASTRALE

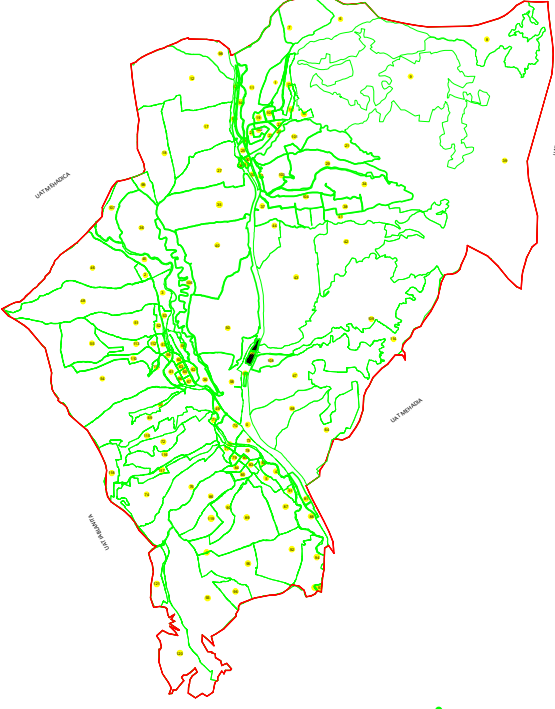

LEGENDA

Numar Sector	124
Cod constructie	C1
ID imobil	4070
Limita sector	
Limita imobil	
Limita UAT	
Limita intravilan	
Limita constructie	
Tarla/Cvartal	
Numar cvartal	CV6

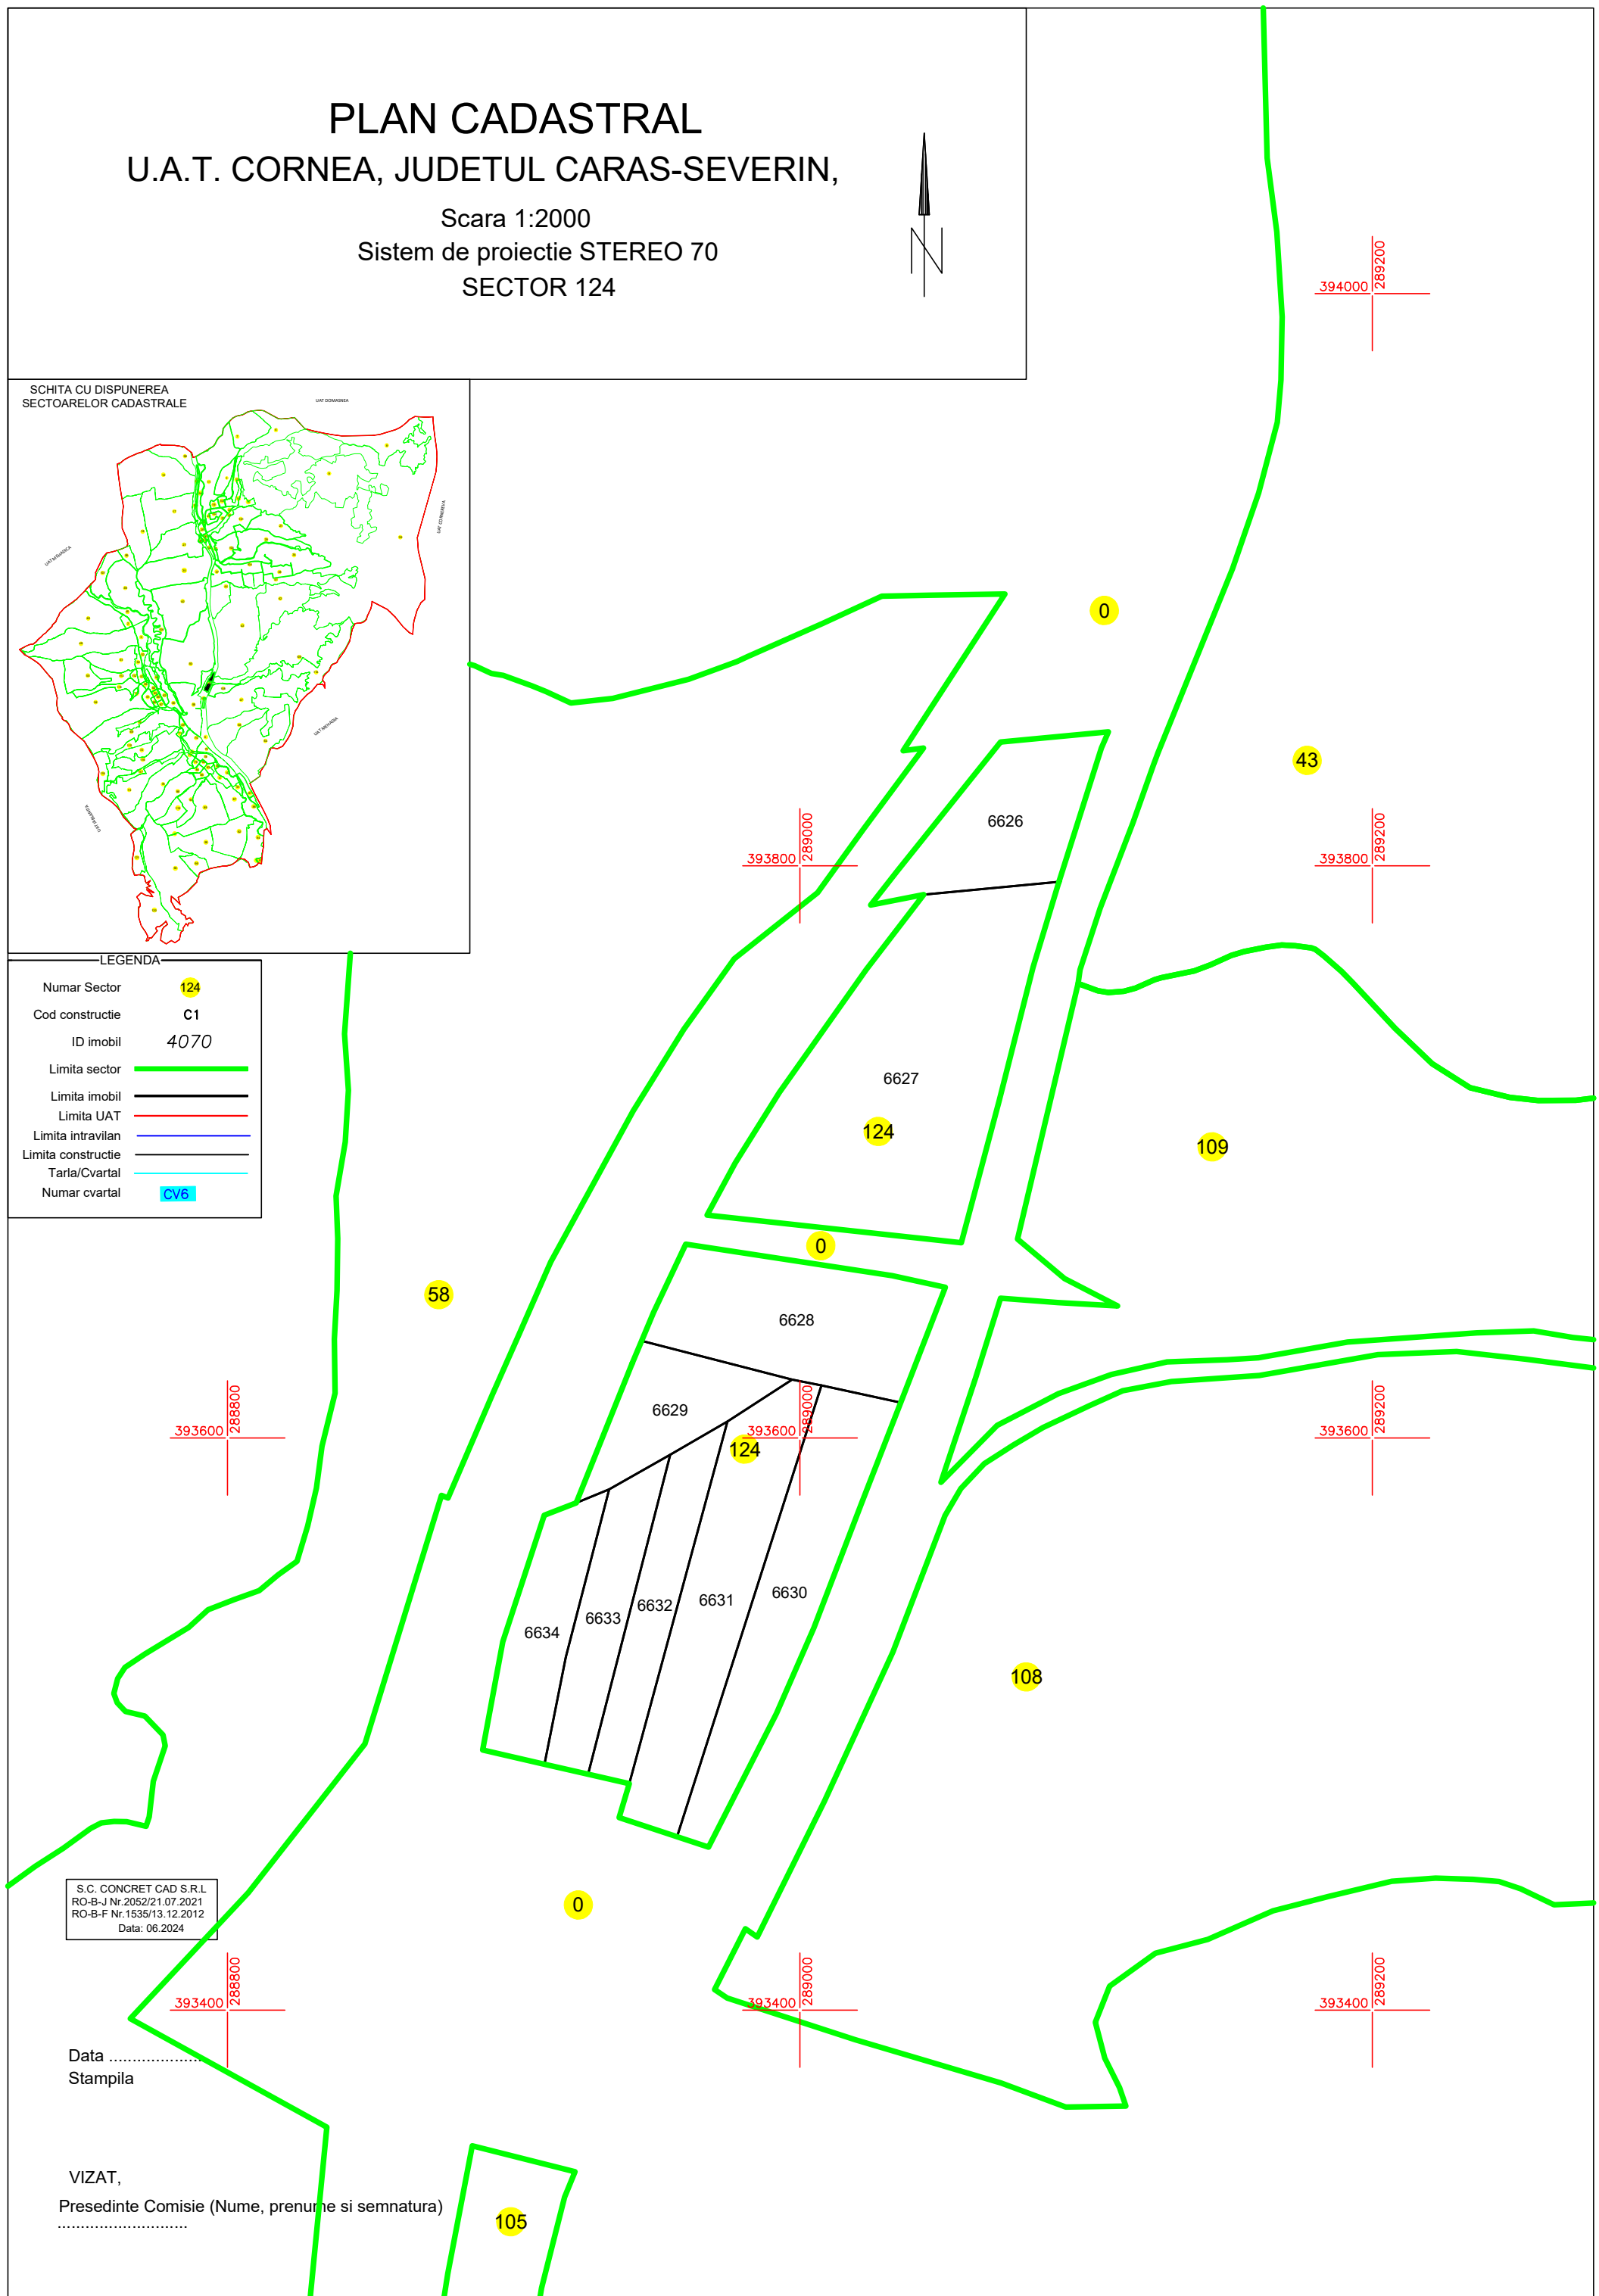

S.C. CONCRET CAD S.R.L.  
RO-B-J Nr.2052/21.07.2021  
RO-B-F Nr.1535/13.12.2012  
Data: 06.2024

Data .....

Stampila

VIZAT,  
Presedinte Comisie (Nume, prenume si semnatura)  
.....