



PLAN CADASTRAL

U.A.T. CORNEA, JUDETUL CARAS-SEVERIN,

Scara 1:2000
Sistem de proiectie STEREO 70
SECTOR 42

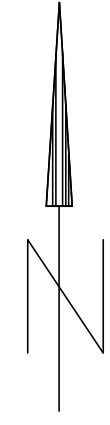

SCHITA CU DISPUNEREA
SECTOARELOR CADASTRALE

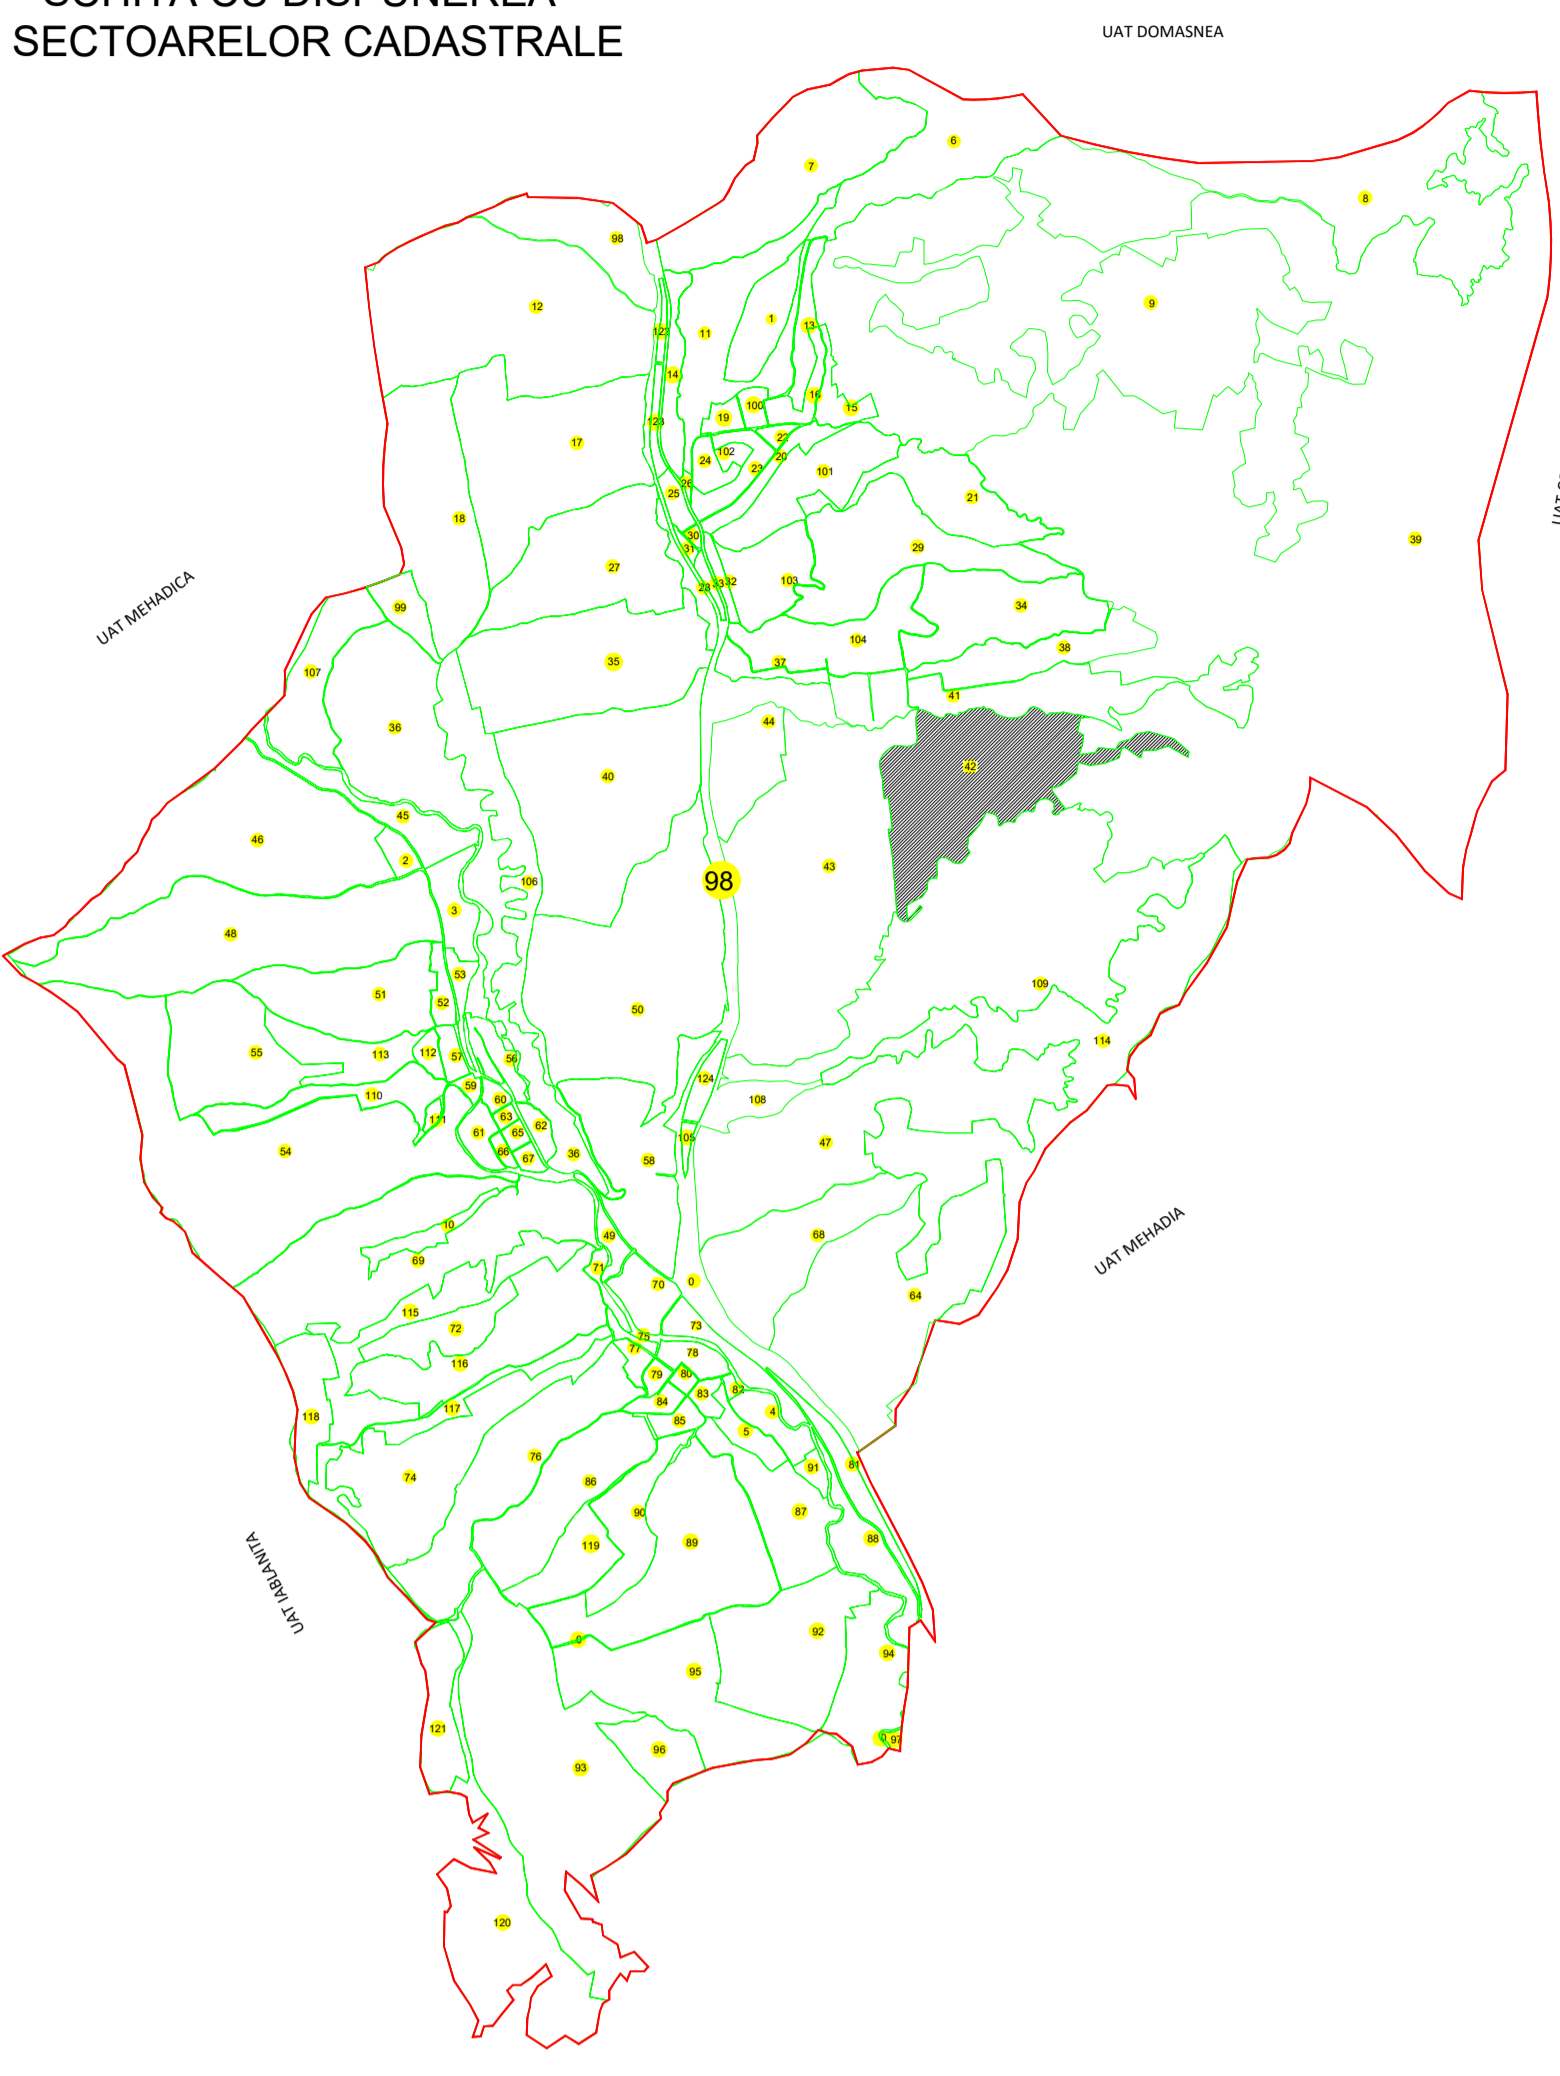

UAT DOMASNEA

LEGENDA	
Numar Sector	42
Cod constructie	C1
ID imobil	4070
Limita sector	
Limita imobil	
Limita UAT	
Limita intravilan	
Limita constructie	
Tarla/Cvartal	
Numar cvartal	CV5

S.C. CONCRET CAD S.R.L.
RO-B-J Nr. 2052/21.07.2021
RO-B-F Nr. 1535/13.12.2012
Data: 06.2024

Data

Stampila

VIZAT,
Presedinte Comisie (Nume, prenume si semnatura)

.....

.....

