



PLAN CADASTRAL

U.A.T. CORNEA, JUDETUL CARAS-SEVERIN,


Scara 1:1000
Sistem de proiectie STEREO 70
SECTOR 16

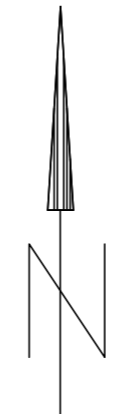

SCHITA CU DISPUNEREA
SECTORILOR CADASTRALE

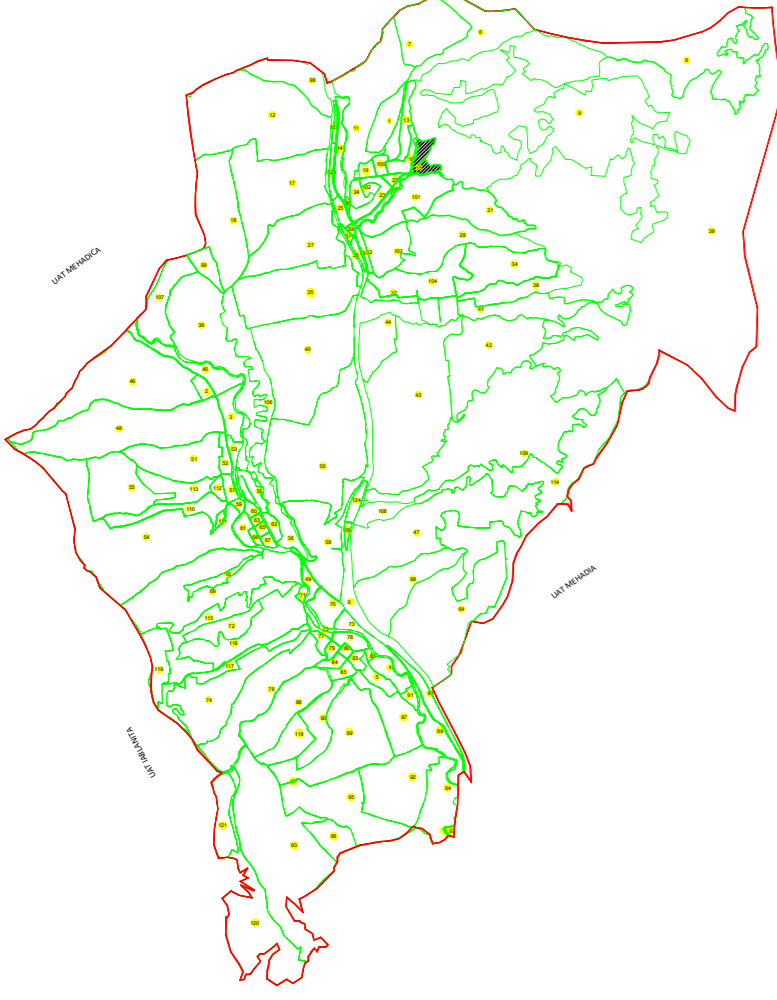

LEGENDA	
Numar Sector	16
Cod constructie	C1
ID imobil	4070
Limita sector	
Limita imobil	
Limita UAT	
Limita intravilan	
Limita constructie	
Tarla/Cvartal	
Numar cvartal	CV6

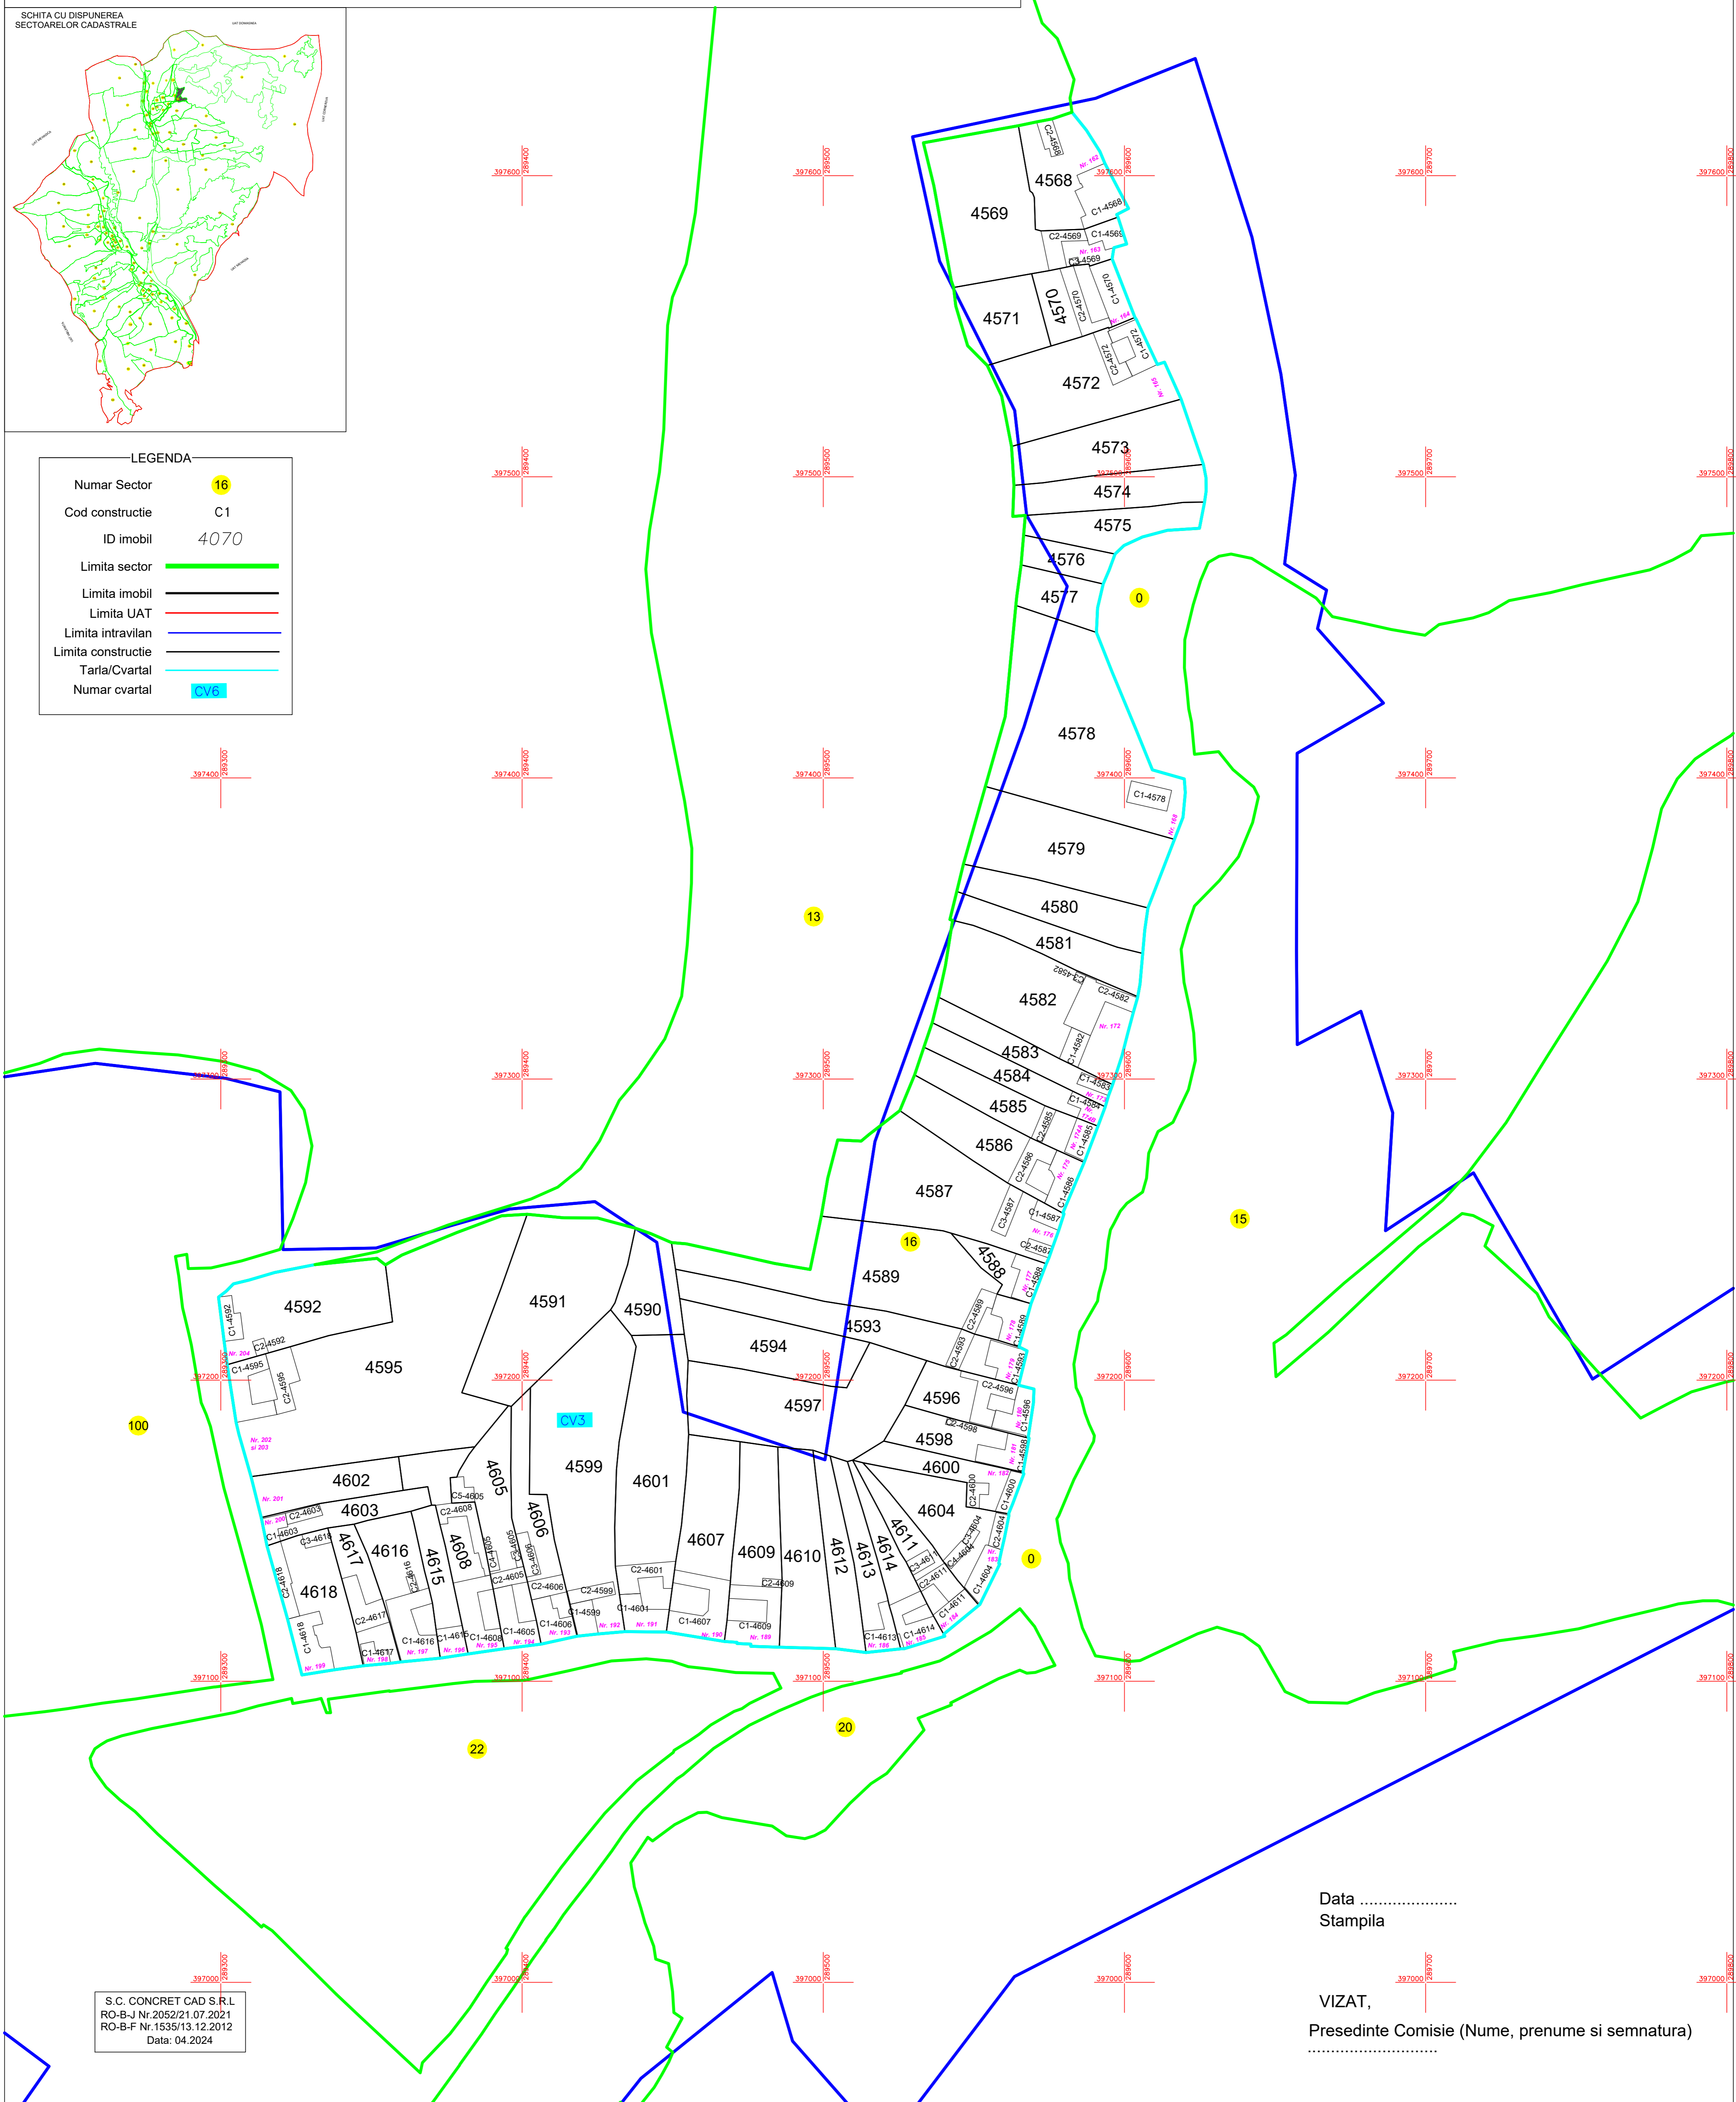

S.C. CONCRET CAD S.R.L.
RO-B-J Nr.2052/21.07.2021
RO-B-F Nr.1535/13.12.2012
Data: 04.2024

Data
Stampila

VIZAT,
Presedinte Comisie (Nume, prenume si semnatura)
.....