



# PLAN CADASTRAL

## U.A.T. CORNEA, JUDETUL CARAS-SEVERIN,


Scara 1:1000  
Sistem de proiectie STEREO 70  
SECTOR 19

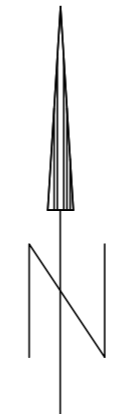

SCHITA CU DISPUNEREA  
SECTORILOR CADASTRALE

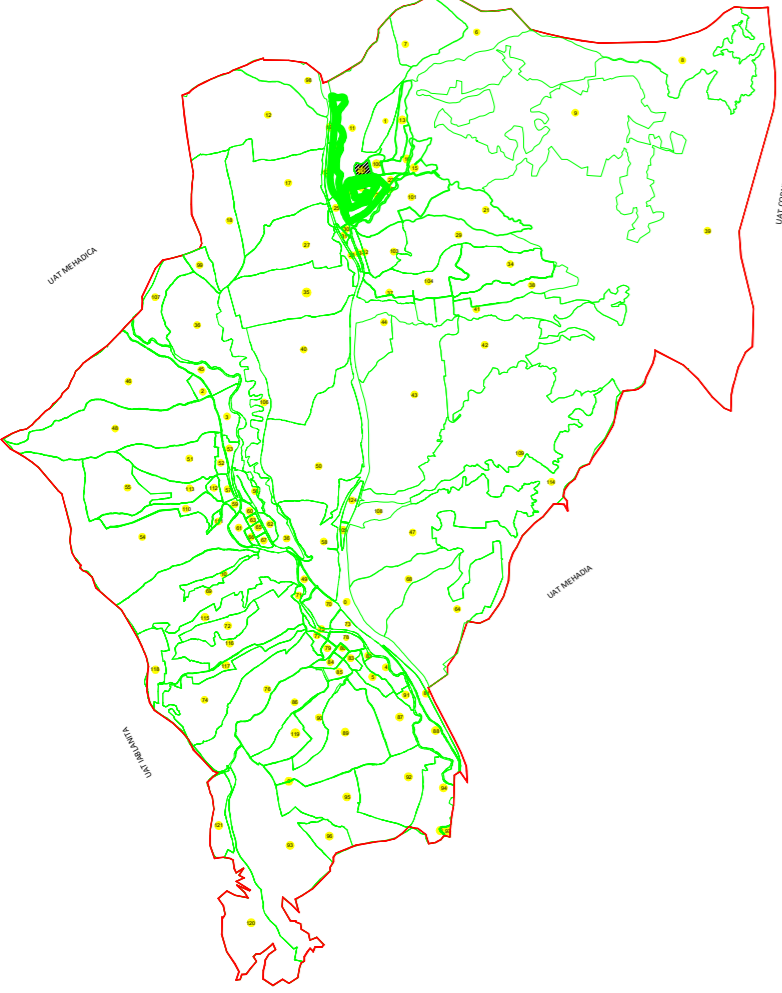

LEGENDA	
Numar Sector	19
Cod constructie	C1
ID imobil	4070
Limita sector	
Limita imobil	
Limita UAT	
Limita intravilan	
Limita constructie	
Taria/Cvartal	
Numar cvartal	CV6

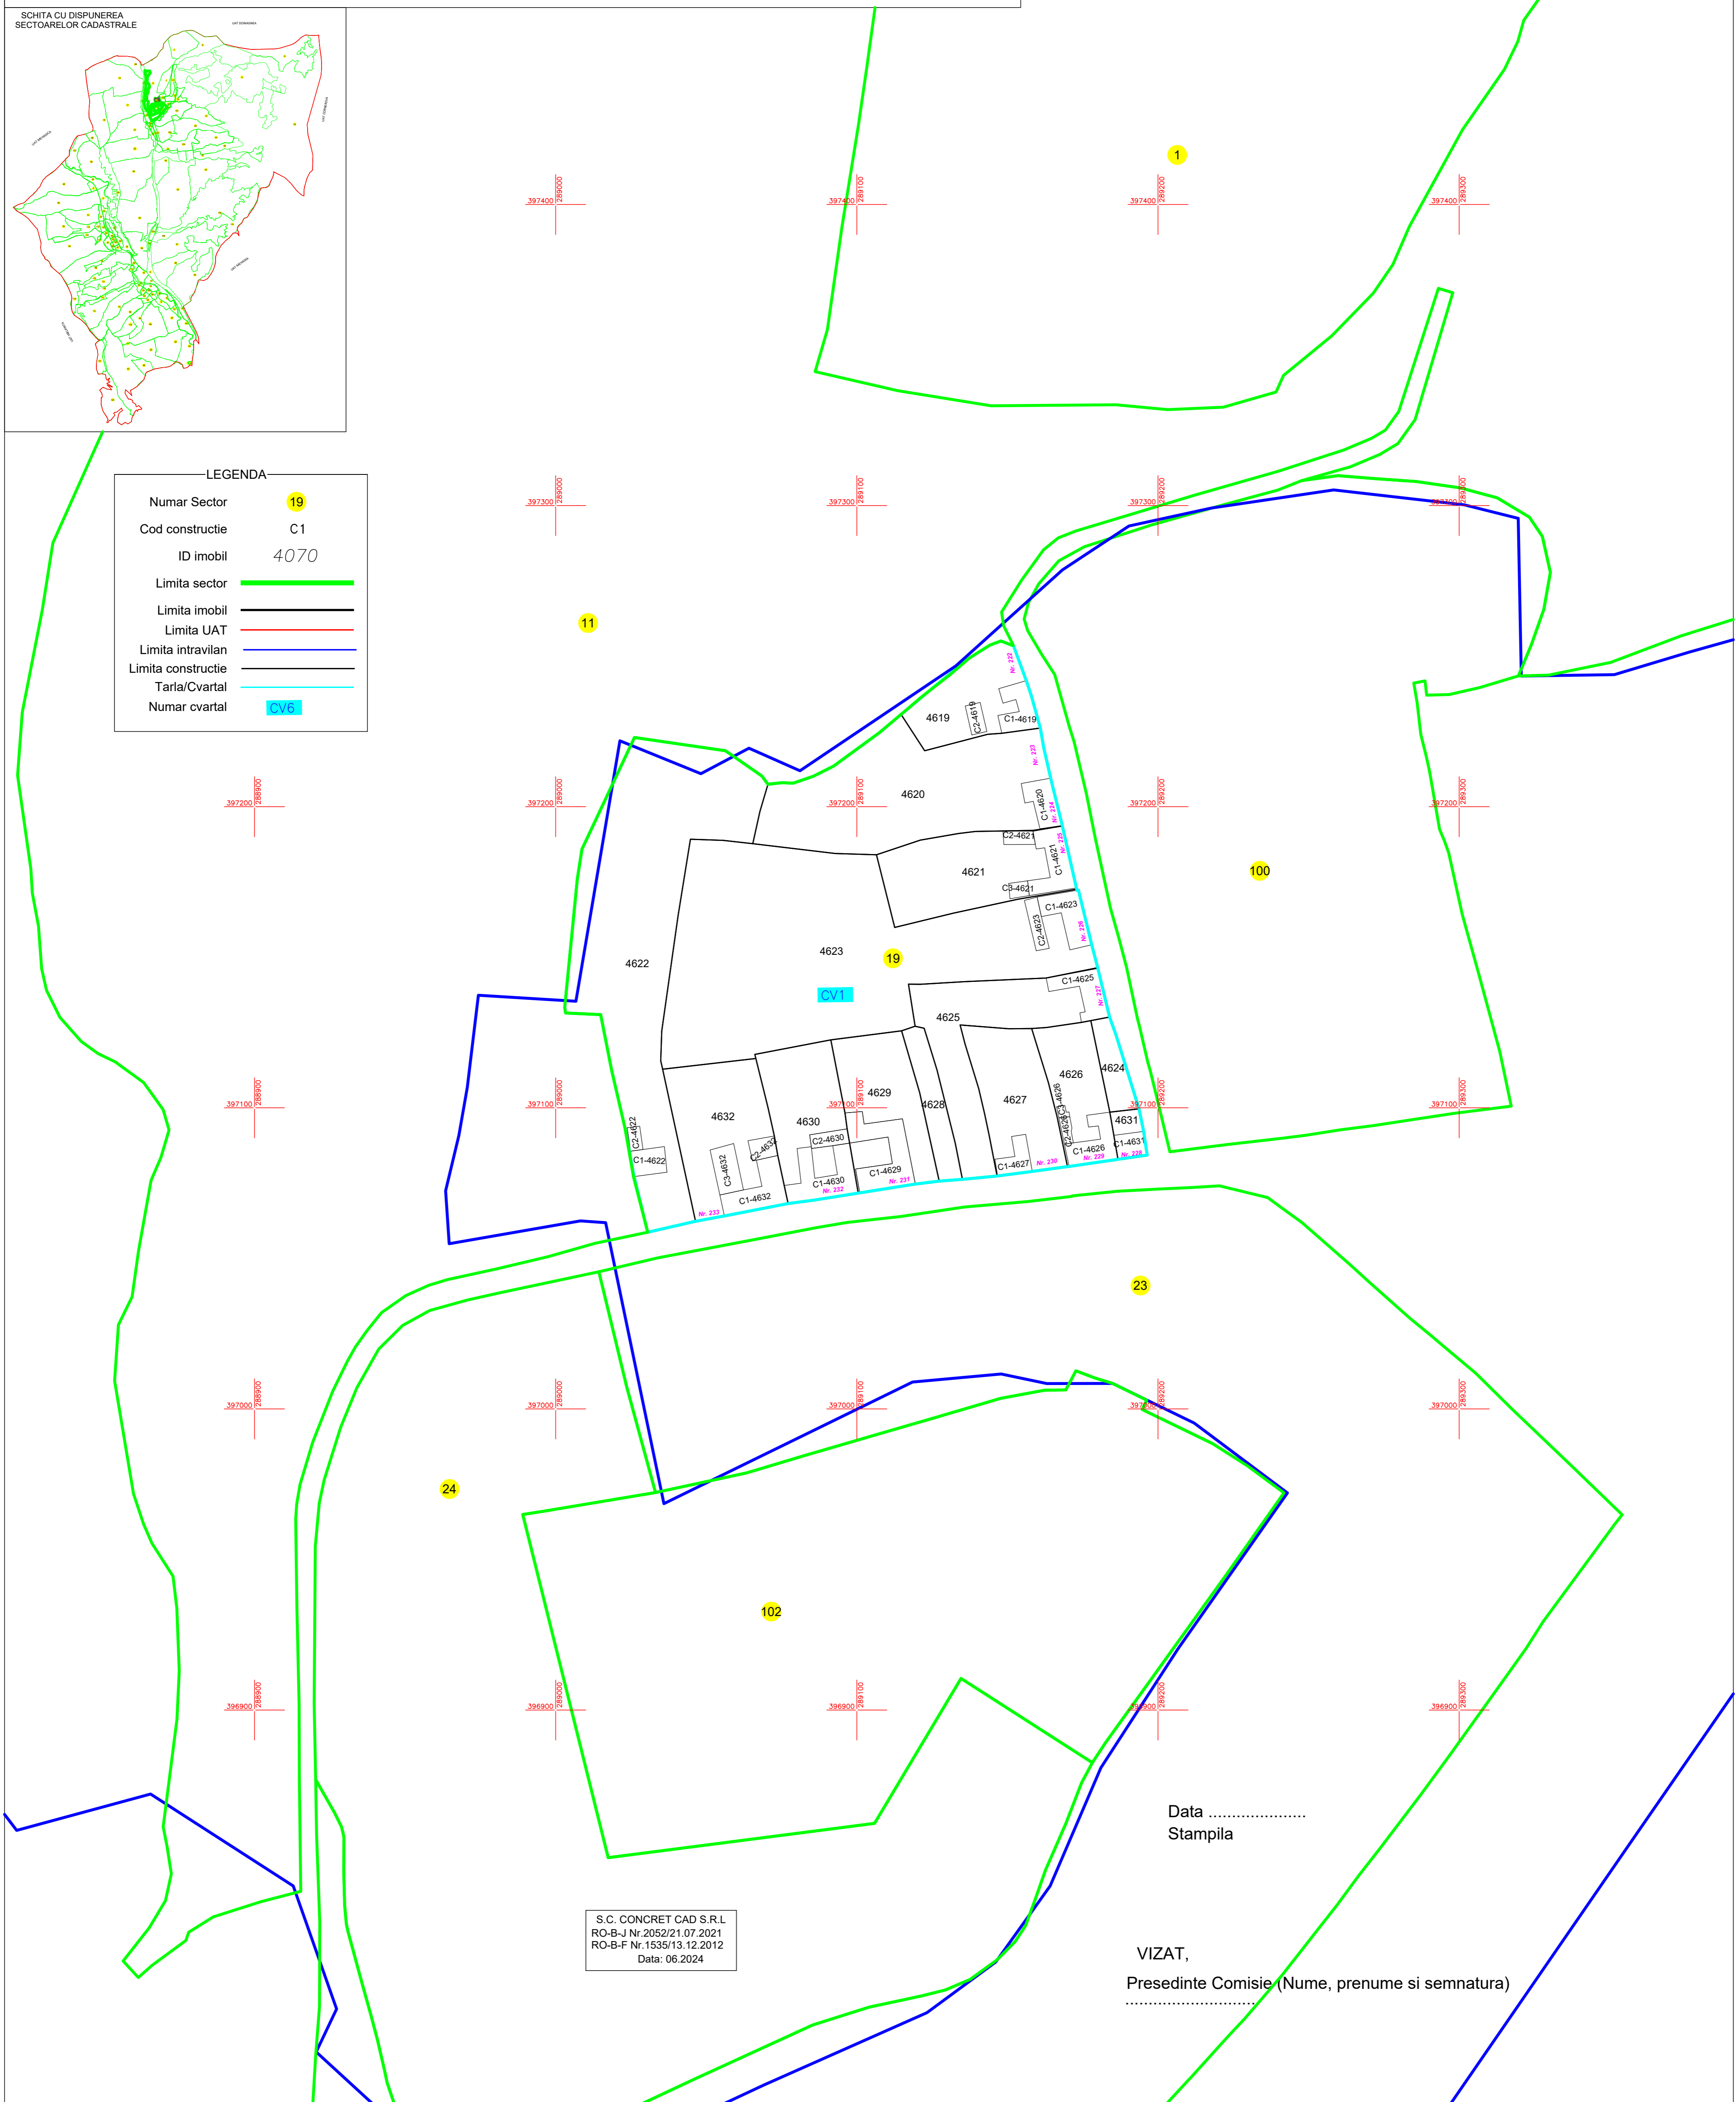

S.C. CONCRET CAD S.R.L.  
RO-B-J Nr.2052/21.07.2021  
RO-B-F Nr.1535/13.12.2012  
Data: 06.2024

Data .....  
Stampila

VIZAT,  
Presedinte Comisie (Nume, prenume si semnatura)  
.....