


PLAN CADASTRAL

U.A.T. CORNEA, JUDETUL CARAS-SEVERIN,

Scara 1:1000
Sistem de proiectie STEREO 70
SECTOR 25




SCHITA CU DISPUNEREA
SECTOARELOR CADASTRALE

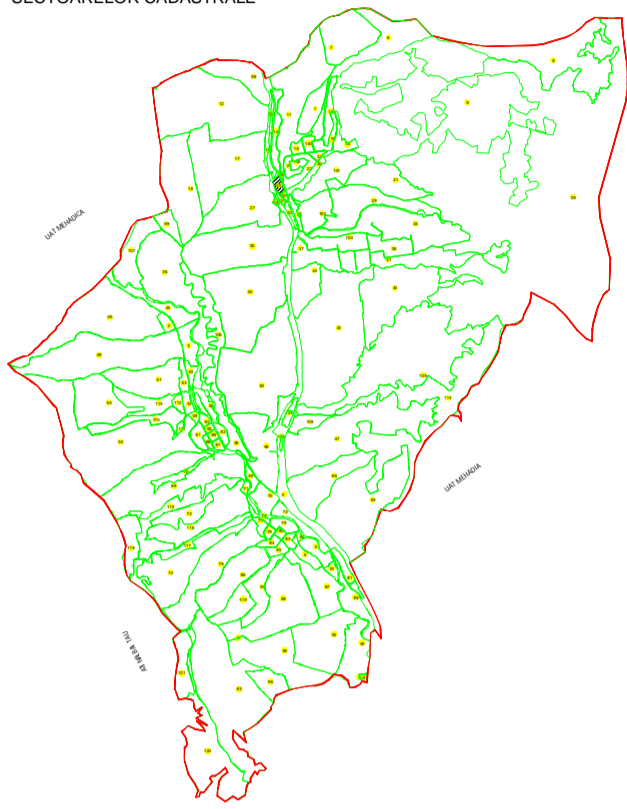

LEGENDA

- Numar Sector **25**
- Cod constructie C1
- ID imobil 4070
- Limita sector **—**
- Limita imobil **—**
- Limita UAT **—**
- Limita intravilan **—**
- Limita constructie **—**
- Tarfa/Cvartal **—**
- Numar cvartal **CV6**

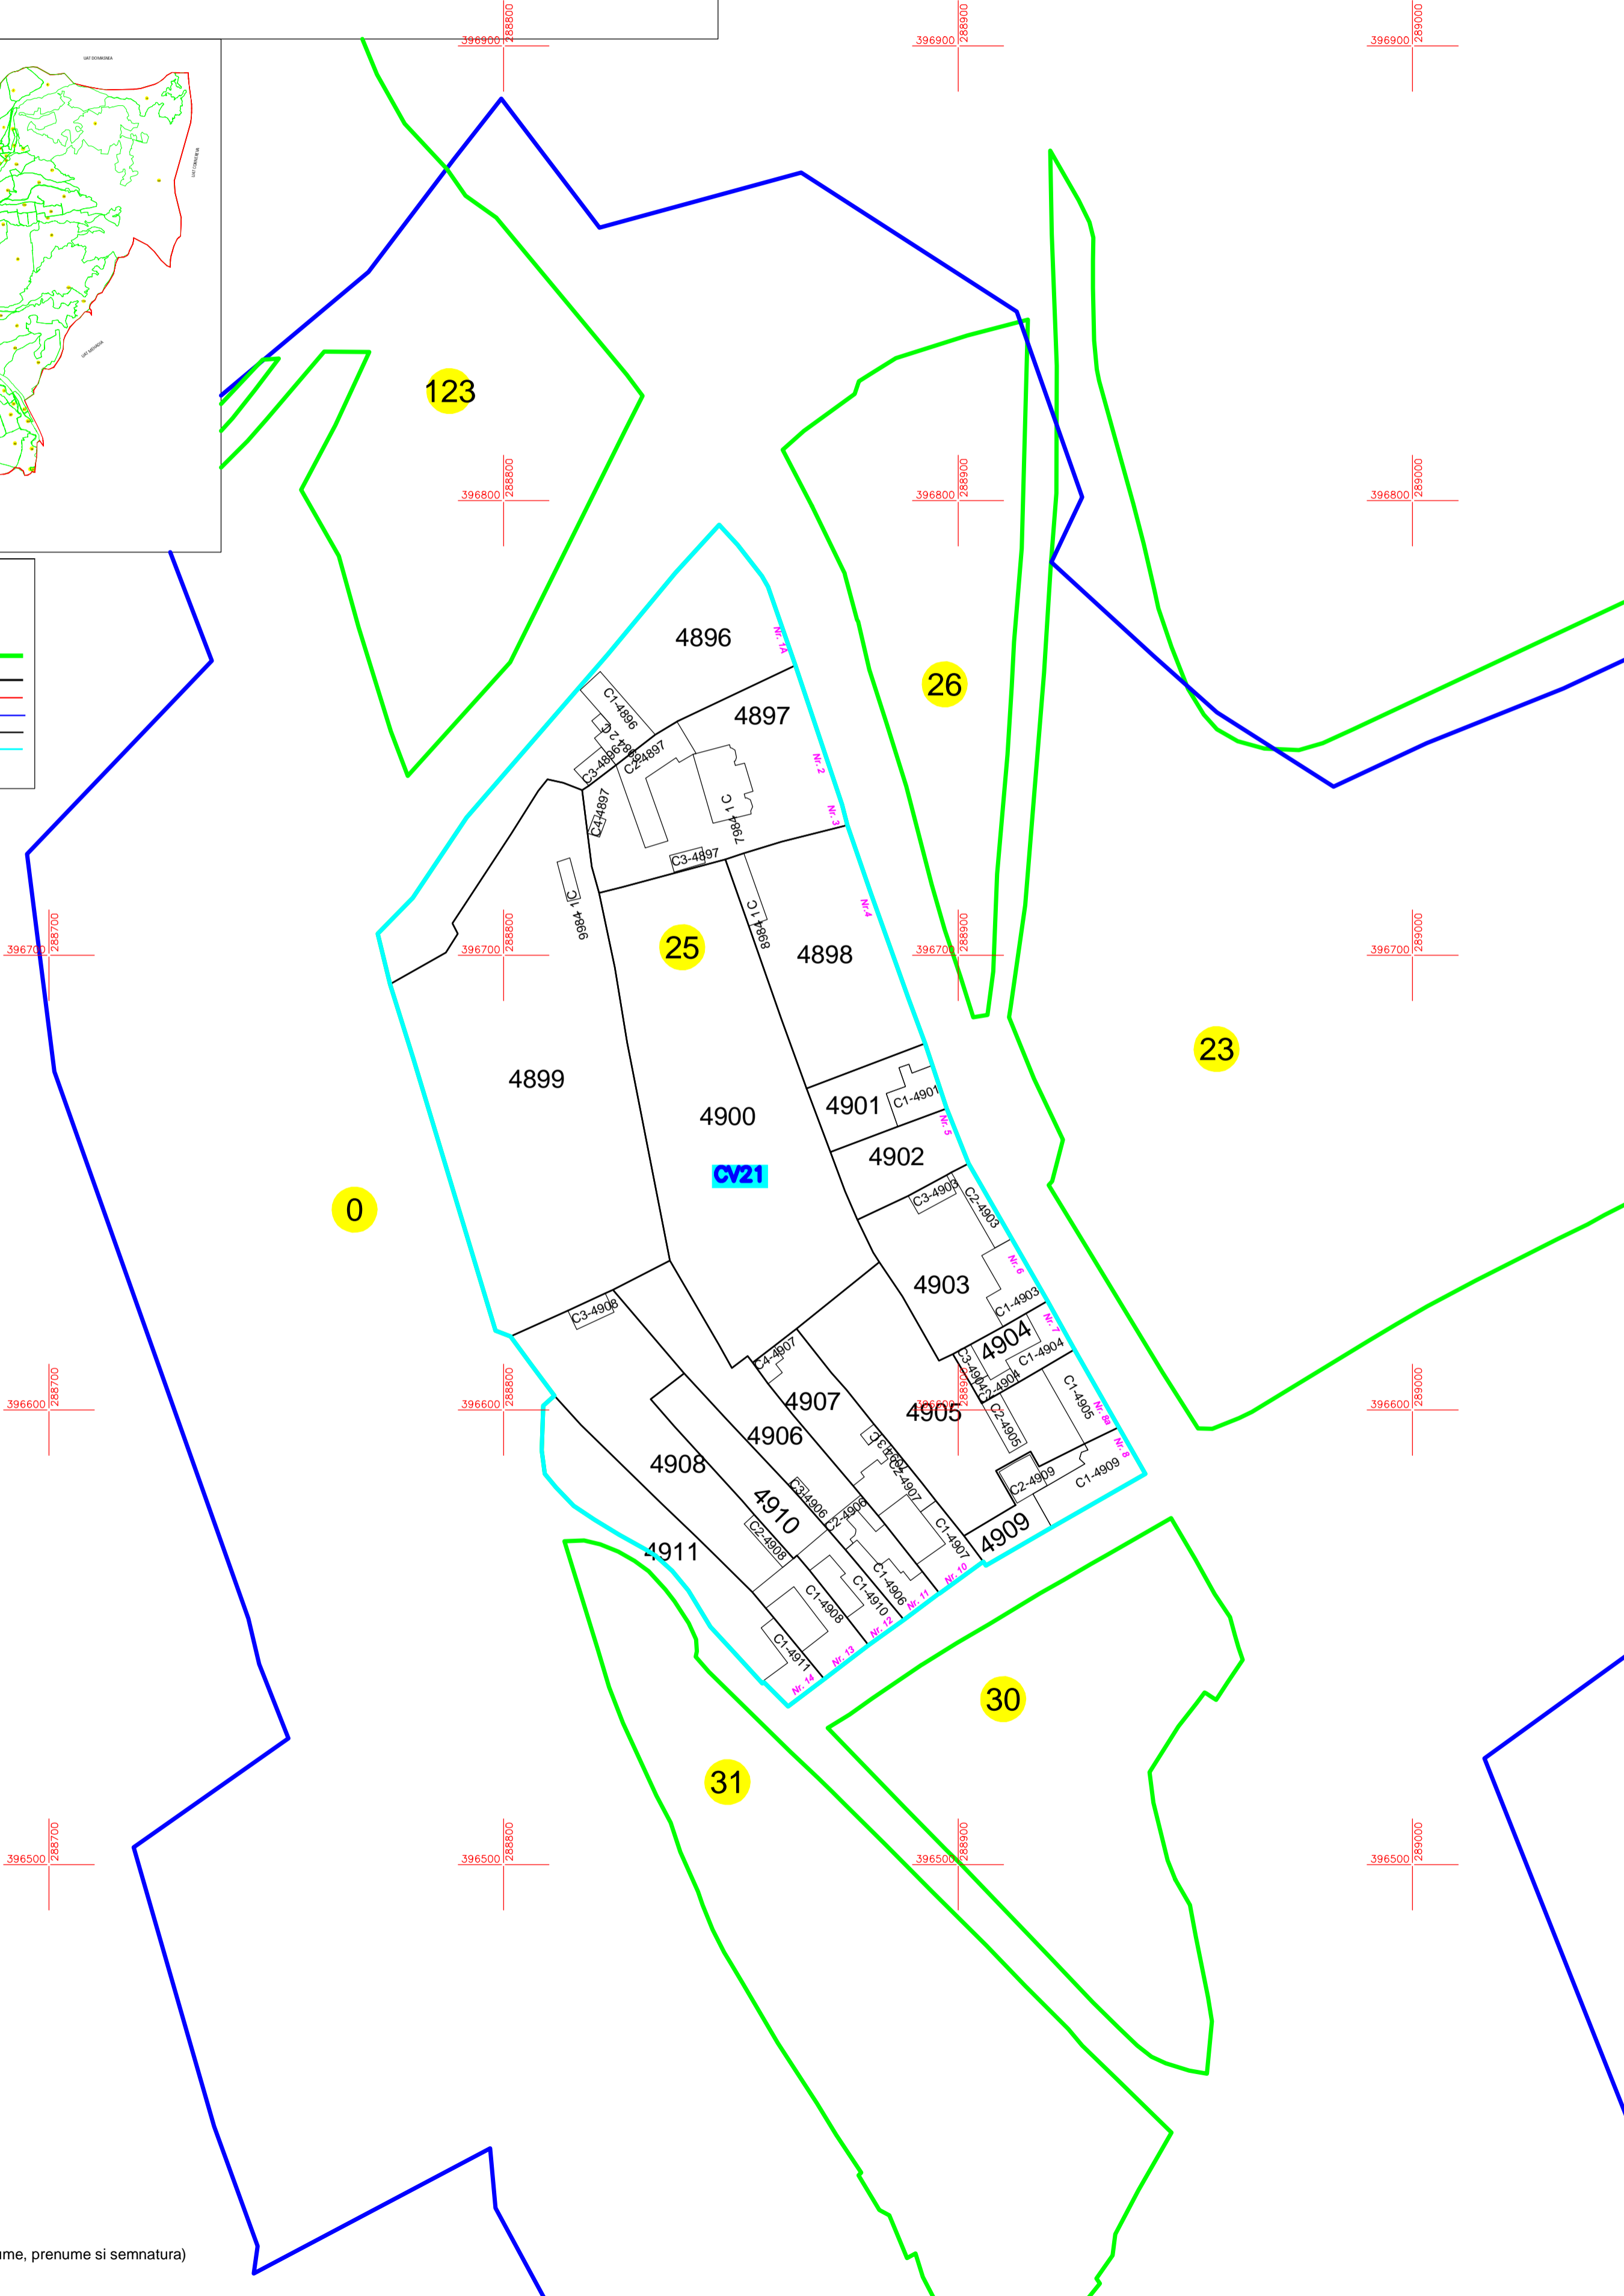

S.C. CONCRET CAD S.R.L.
RO-B-J Nr.2052/21.07.2021
RO-B-F Nr.1535/13.12.2012
Data: 06.2024

Data
Stampila

VIZAT,
Presedinte Comisie (Nume, prenume si semnatura)
.....