


# PLAN CADASTRAL


## U.A.T. CORNEA, JUDETUL CARAS-SEVERIN,

Scara 1:1000  
Sistem de proiectie STEREO 70  
SECTOR 32

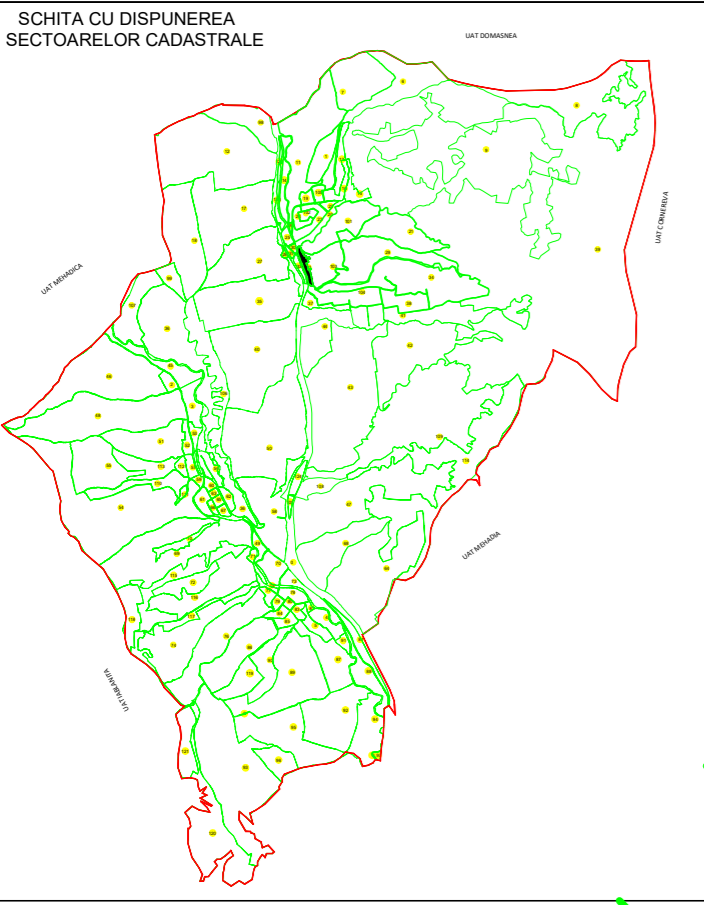

LEGENDA

Numar Sector	32
Cod constructie	C1
ID imobil	4070
Limita sector	— (green line)
Limita imobil	— (black line)
Limita UAT	— (red line)
Limita intravilan	— (blue line)
Limita constructie	— (cyan line)
Tarla/Cvartal	— (cyan line)
Numar cvartal	076

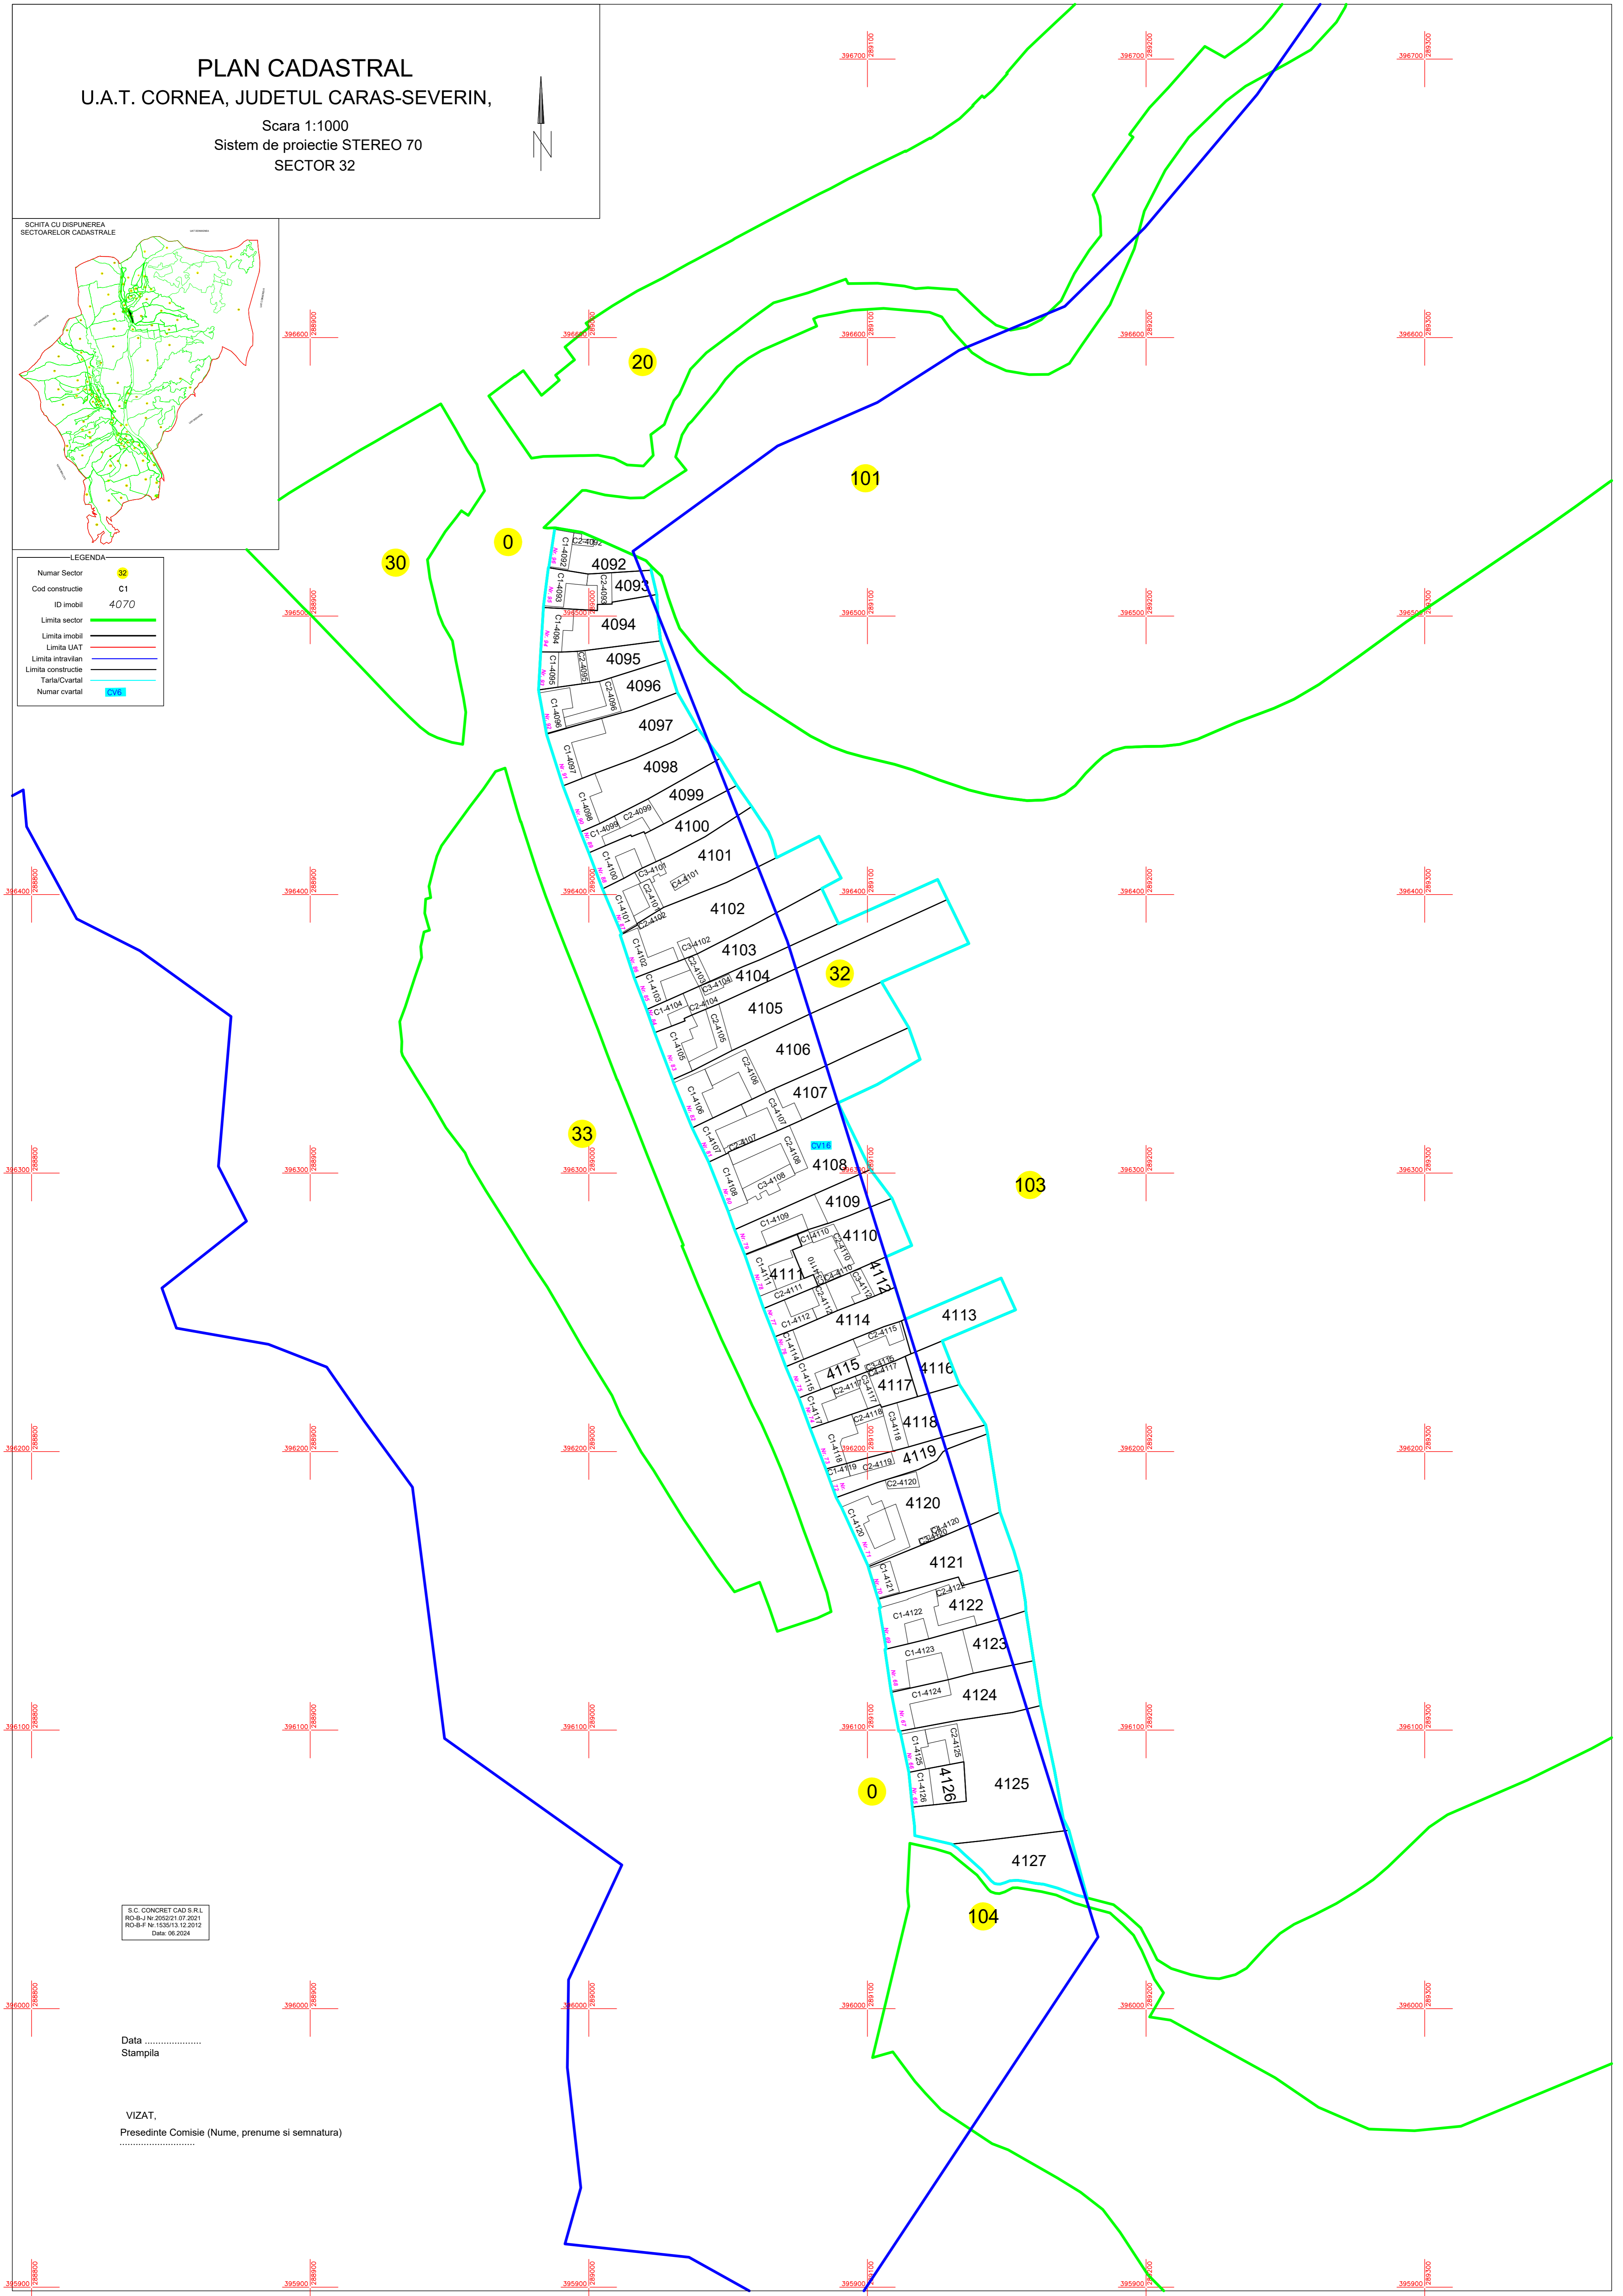

S.C. CONCRET CAD S.R.L.  
RO-B-Nr.202/21.07.2021  
RO-B-F-Nr.1536/13.12.2012  
Data: 06.2024

Data .....

Stampila .....

VIZAT,

Presedinte Comisie (Nume, prenume si semnatura)

.....