



PLAN CADASTRAL

U.A.T. CORNEA, JUDETUL CARAS-SEVERIN,

Scara 1:2000
Sistem de proiectie STEREO 70
SECTOR 43

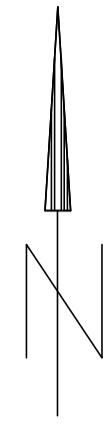

SCHITA CU DISPUNEREA
SECTORILOR CADASTRALE

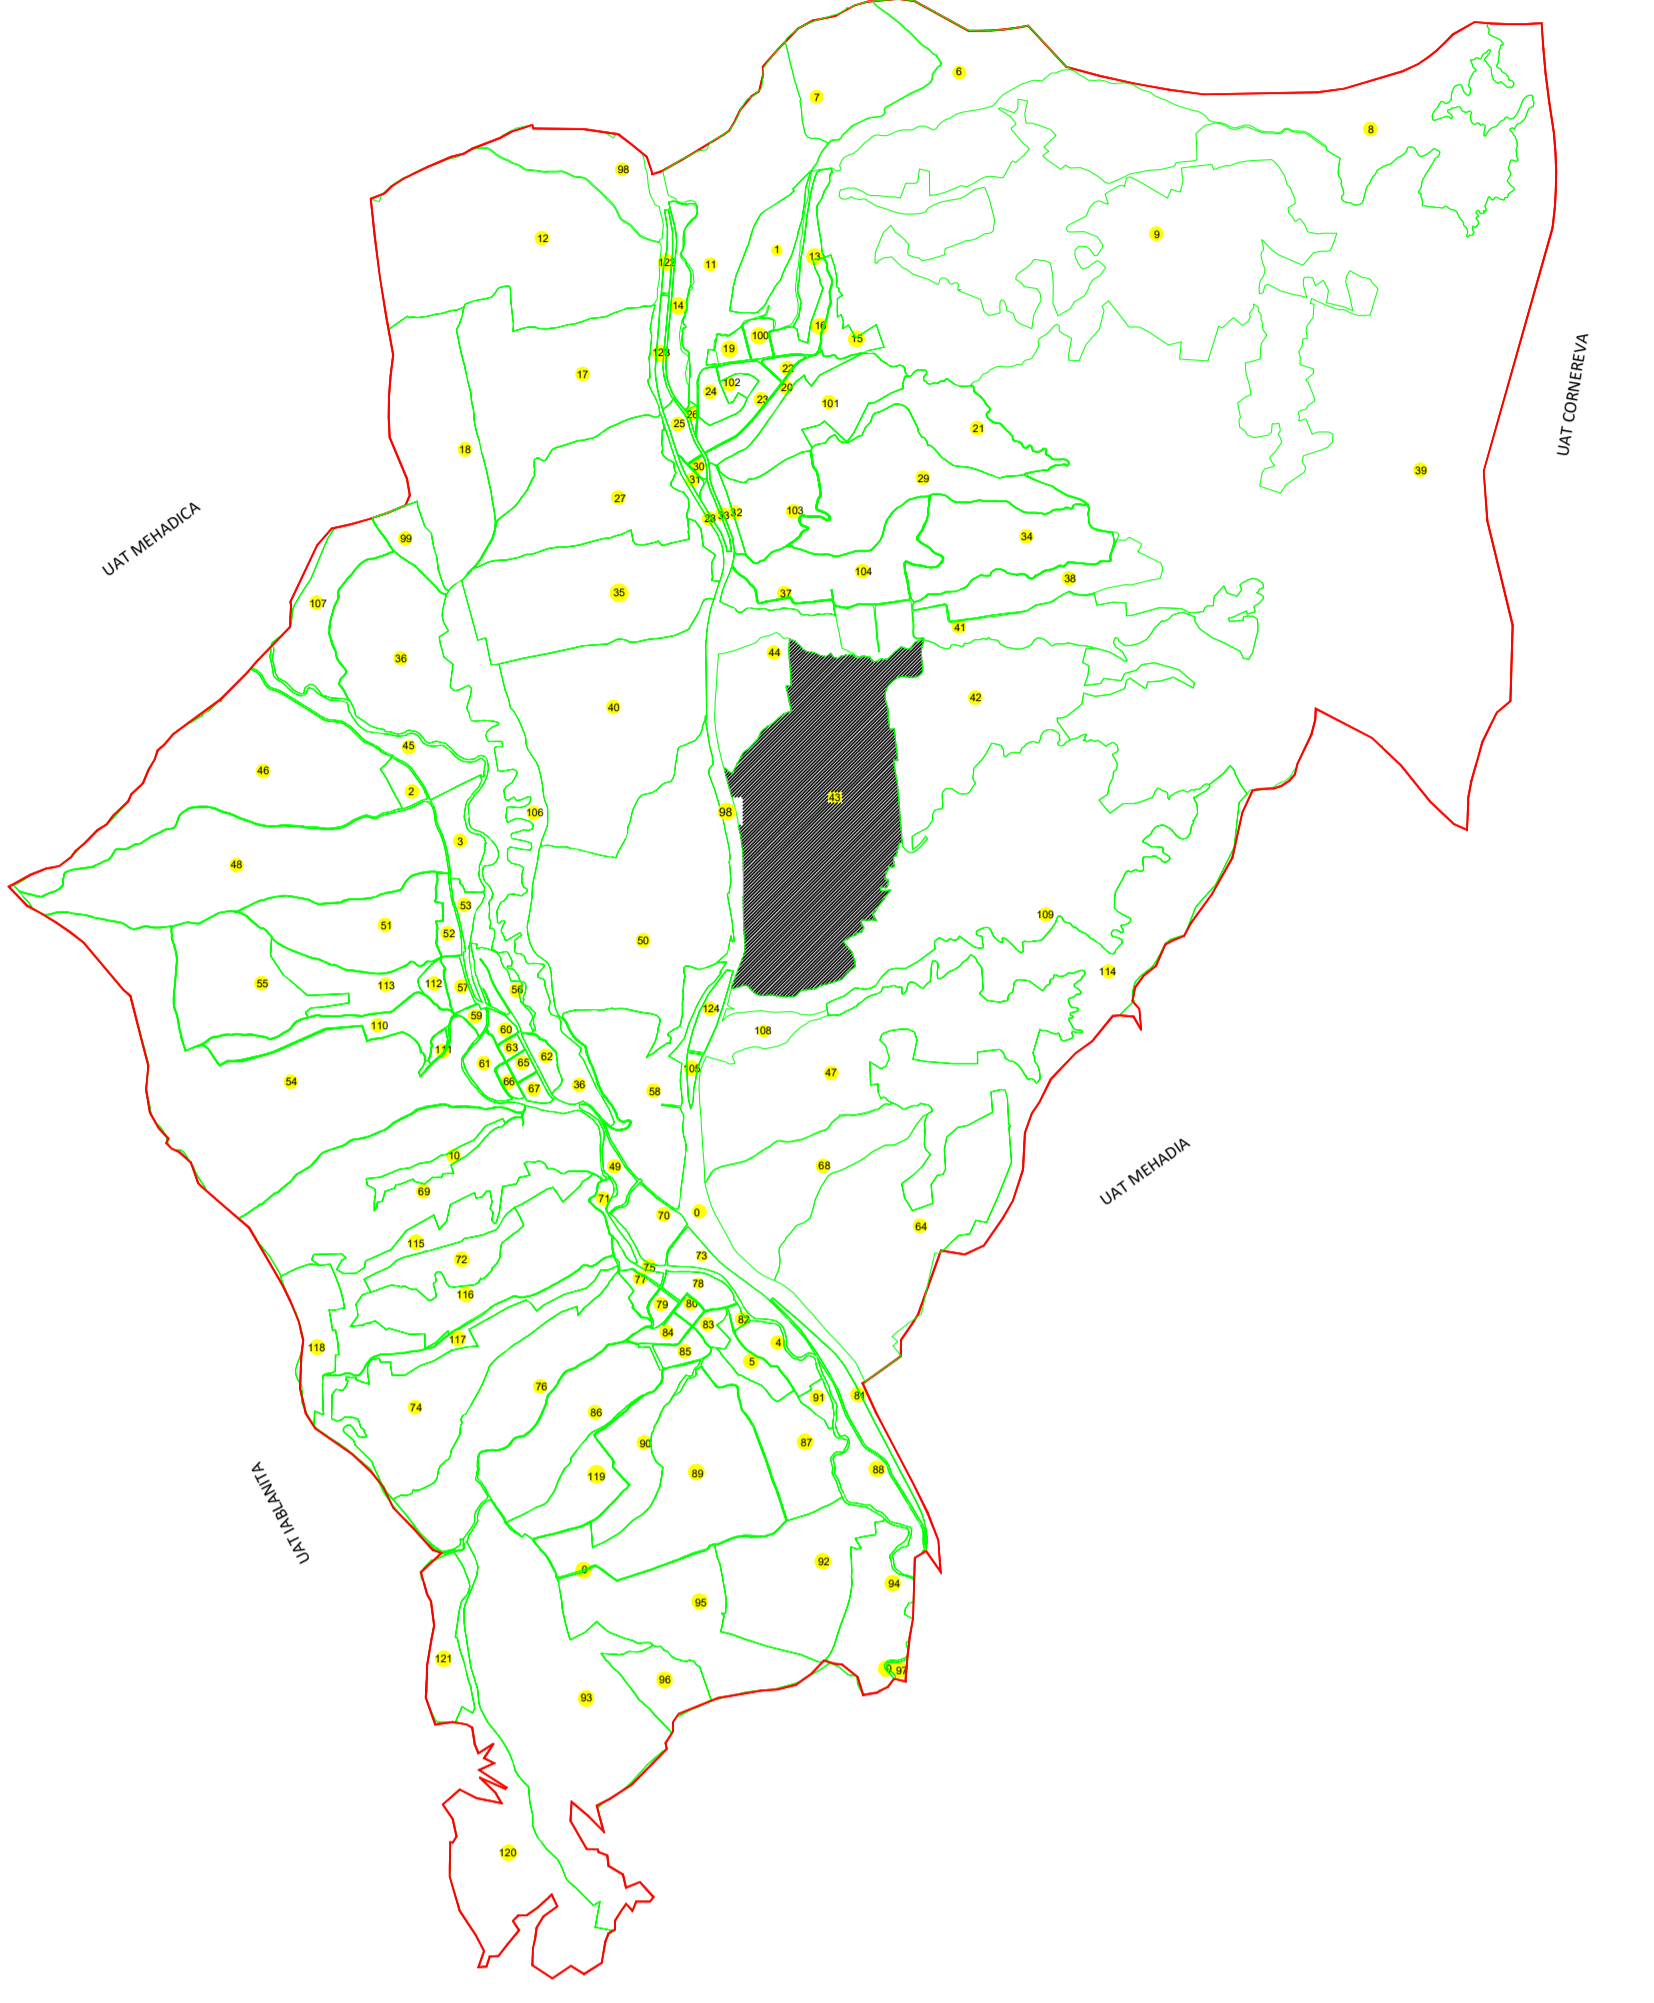

LEGENDA	
Numar Sector	43
Cod constructie	C1
ID imobil	4070
Limita sector	-----
Limita imobil	-----
Limita UAT	-----
Limita intravilan	-----
Limita constructie	-----
Taria/Cvartal	-----
Numar cvartal	-----

S.C. CONCRET CAD S.R.L.
RO-B-J Nr.2052/21.07.2021
RO-B-F Nr.1535/13.12.2012
Data: 06.2024

Data

Stampila

VIZAT,
Presedinte Comisie (Nume, prenume si semnatura)

