



PLAN CADASTRAL

U.A.T. CORNEA, JUDETUL CARAS-SEVERIN,

Scara 1:2000
Sistem de proiectie STEREO 70
SECTOR 44

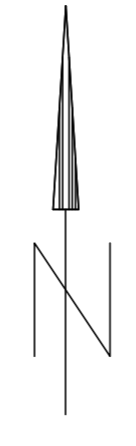

SCHITA CU DISPUNEREA
SECTOARELOR CADASTRALE

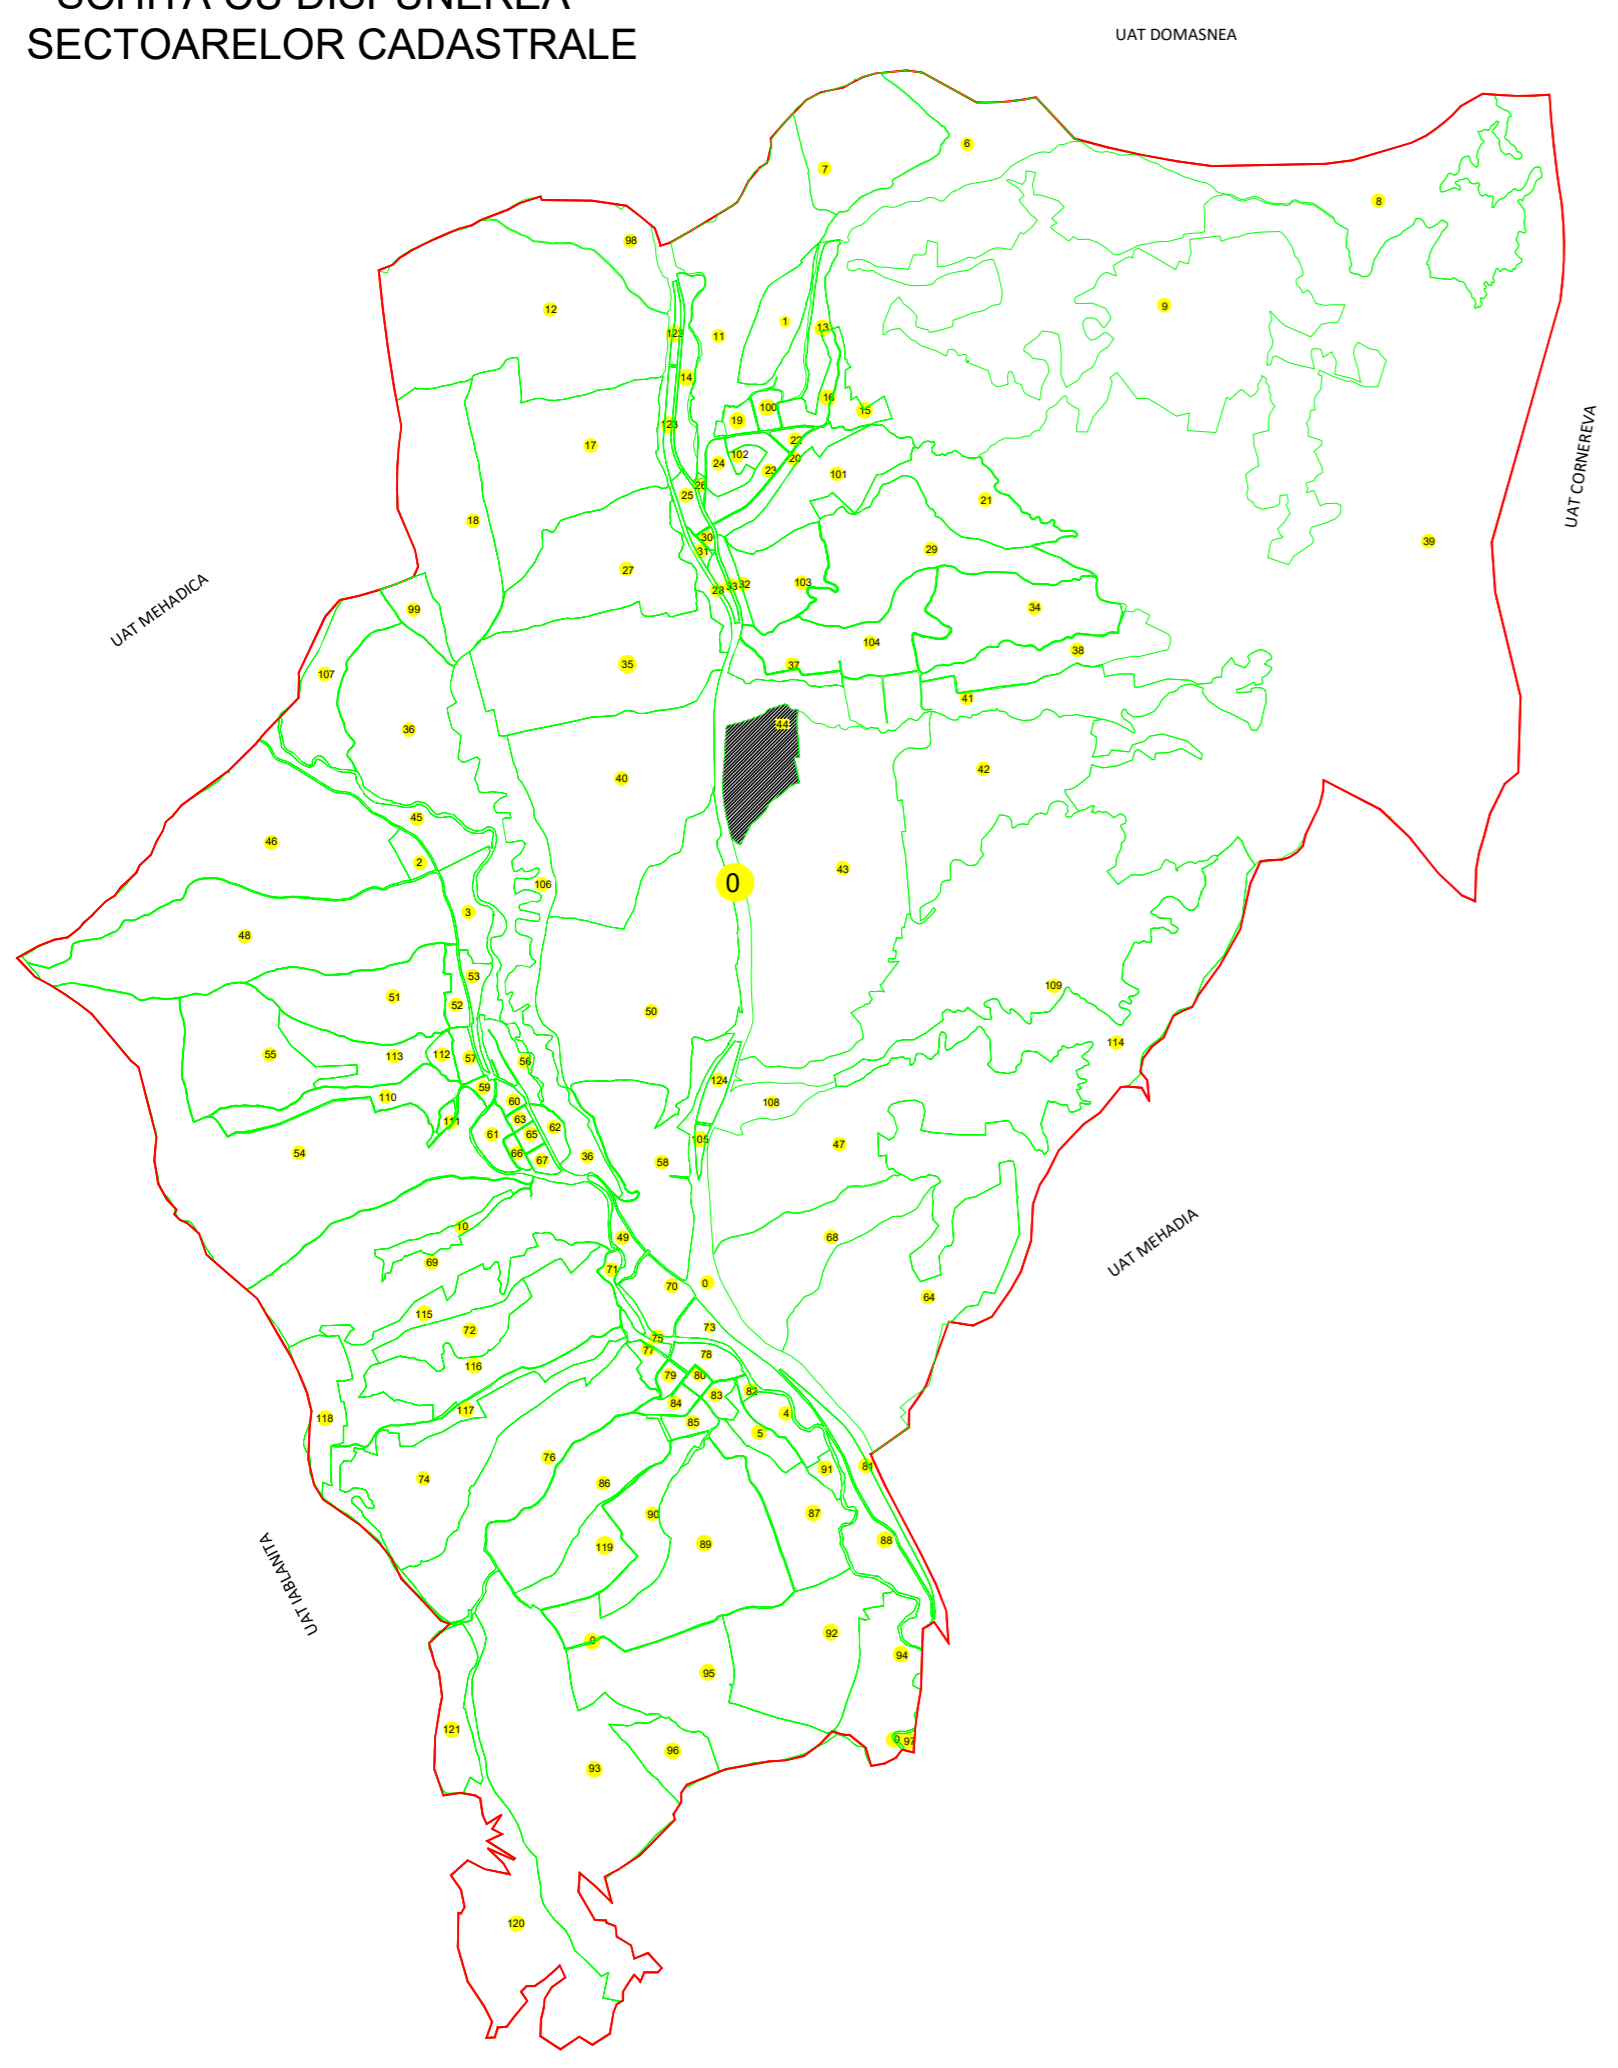

LEGENDA

Numar Sector	44
Cod constructie	C1
ID imobil	4070
Limita sector	
Limita imobil	
Limita UAT	
Limita intravilan	
Limita constructie	
Tarla/Cvartal	
Numar cvartal	CV6

S.C. CONCRET CAD S.R.L.
RO-B-J Nr.2052/21.07.2021
RO-B-F Nr.1535/13.12.2012
Data: 06.2024

Data

Stampila

VIZAT,

Presedinte Comisie (Nume, prenume si semnatura)

.....